



PROPOSED BLOCK PLAN DRAWING
1:500 SCALE

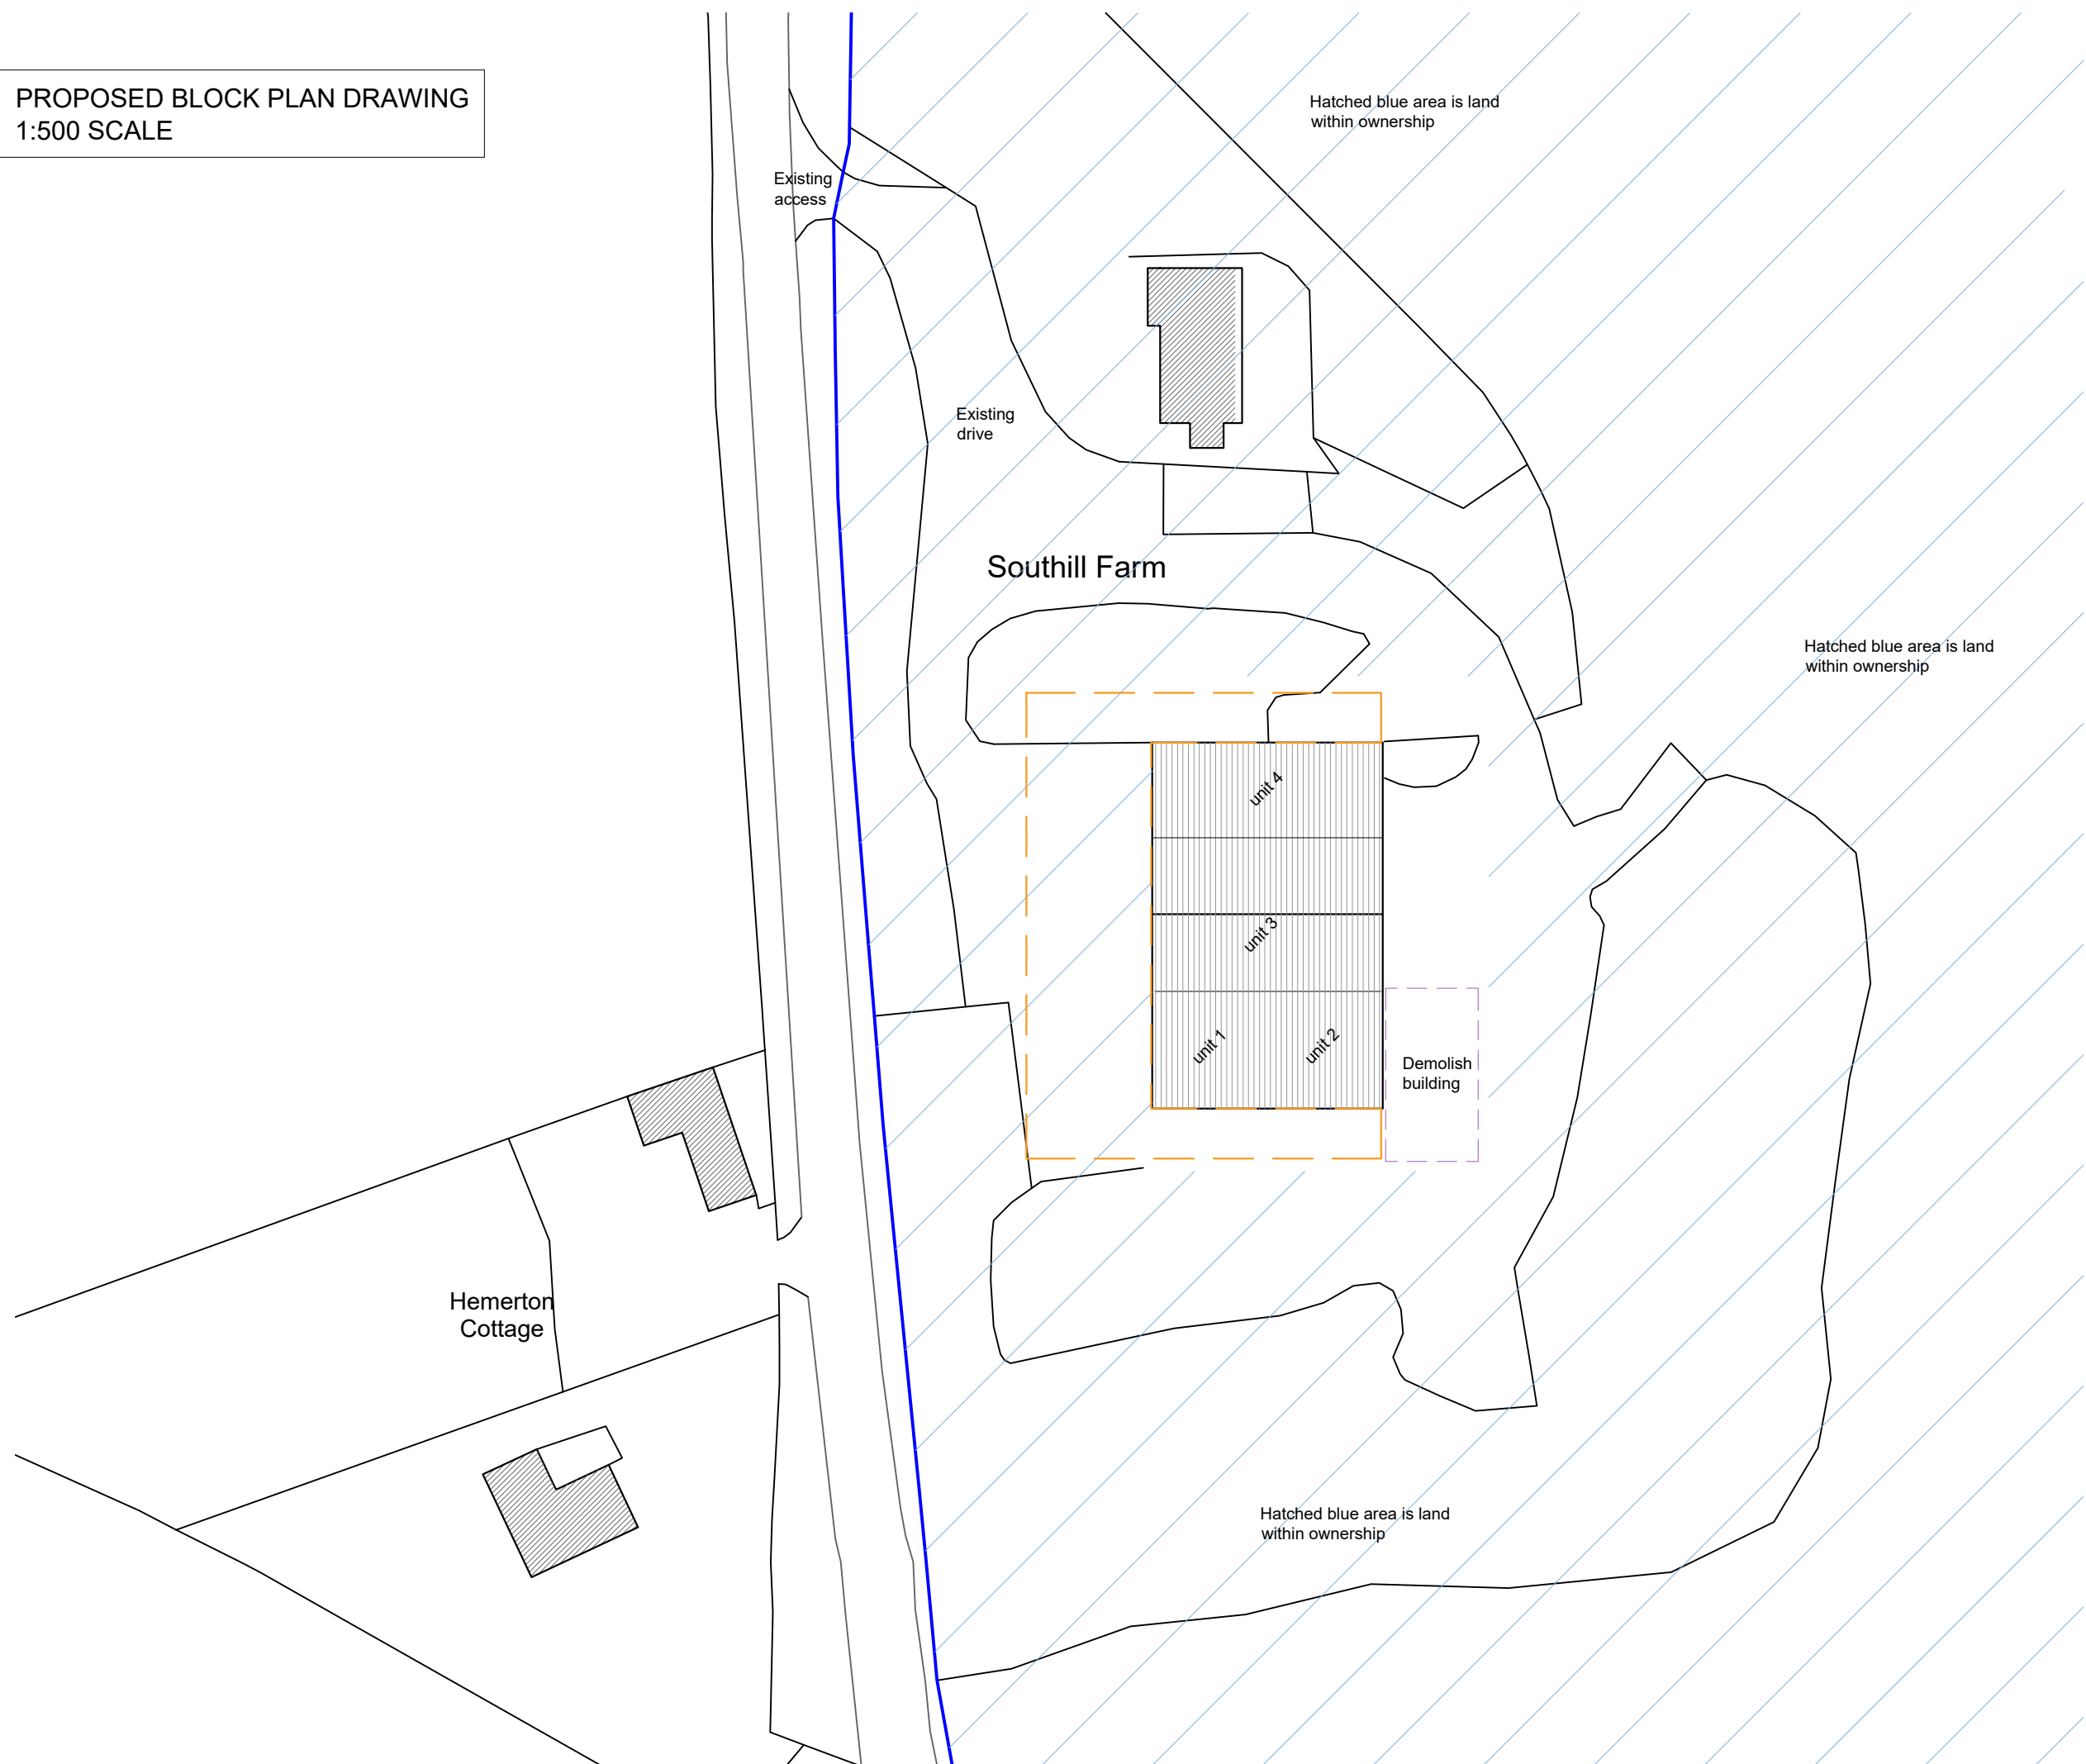

Total building footprint area is 539m²
 Total curtilage footprint area is 520m²

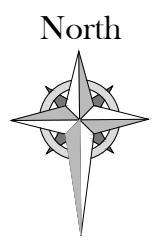

Rev.	Date	Details
A		
JOB:		Conversion of Buildings
CLIENT:		T J Ayles
ADDRESS:		Land at, Southhill Farm, Cranmore, Somerset, BA4 4QT
Proposed Block Plan Drawing		
SCALE:		1:500 @ A3
DATE:		15 October 2020
DWG No:		Southhill Farm - 10