
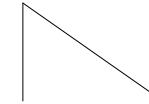
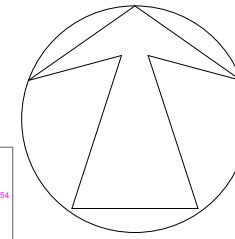


Ordnance Survey
Ukmapcentre.com

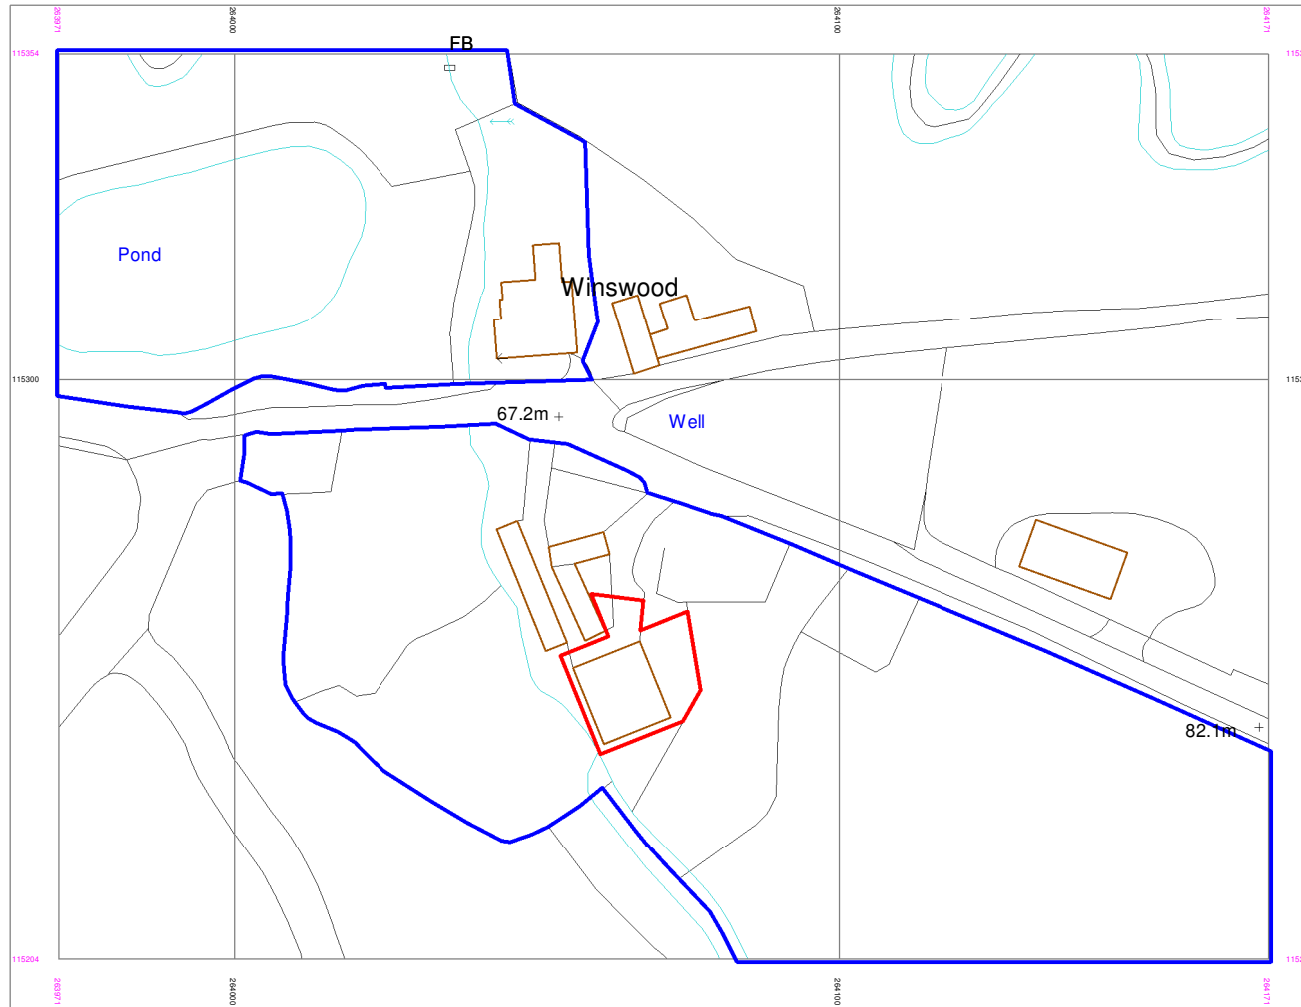

Location Plan

1 : 1250

Revision:



npas Devon Limited
 Little Knightacott Farm
 Lydacott,
 Barnstaple,
 Devon EX31 3QG
 e: nigel@npas.eu
 w: www.npas.eu
 t: 01271 324515

Proposed Agricultural Barn Conversion

at
 Barn opposite
 Winswood House
 Burrington
 Devon, EX37 9JN
 for

Mr M & Mrs T Mitchell

TITLE LOCATION PLAN

Scale 1 : 1250 A4 L sheet

Drg No. 884 01 rev: .

Serial number: 204997
 © Crown copyright and database right 2021
 Ordnance Survey licence 100049957
 Reproduction in whole or in part is prohibited
 without the prior permission of Ordnance Survey

