


Contractor must check all dimensions on site prior to ordering of materials or commencing construction works. Only formal dimensions are to be worked from. Discrepancies must be reported immediately to the Architect before proceeding. Changes supplied for purposes of obtaining planning permission must not be used for construction / tender purposes.


npas Devon Limited, Registered in England and Wales
No: 10191916, Registered Office: Little Knightacott Farm,
Lydacott, Barnstaple, Devon, EX31 3QG

| | | | | | | | | | | |
|-------|---|---|---|---|---|---|---|---|---|----|
| 1:50 | 1 | 2 | 3 | 4 | 5 | 6 | 7 | 8 | 9 | 10 |
| 1:100 | 1 | 2 | 3 | 4 | 5 | 6 | 7 | 8 | 9 | 10 |
| 1:200 | 1 | 2 | 3 | 4 | 5 | 6 | 7 | 8 | 9 | 10 |
| 1:500 | 1 | 2 | 3 | 4 | 5 | 6 | 7 | 8 | 9 | 10 |


| Materials Schedule | |
|--------------------|---|
| Walls | Concrete Blockwork Corrugated Steel Cladding : Grey / Blue |
| Roof | Corrugated Steel Cladding : Grey |
| Windows | |
| Doors | |
| Chills | |
| RWG's | PVC: Grey |
| Fascia/ Barge | PVC: Grey |

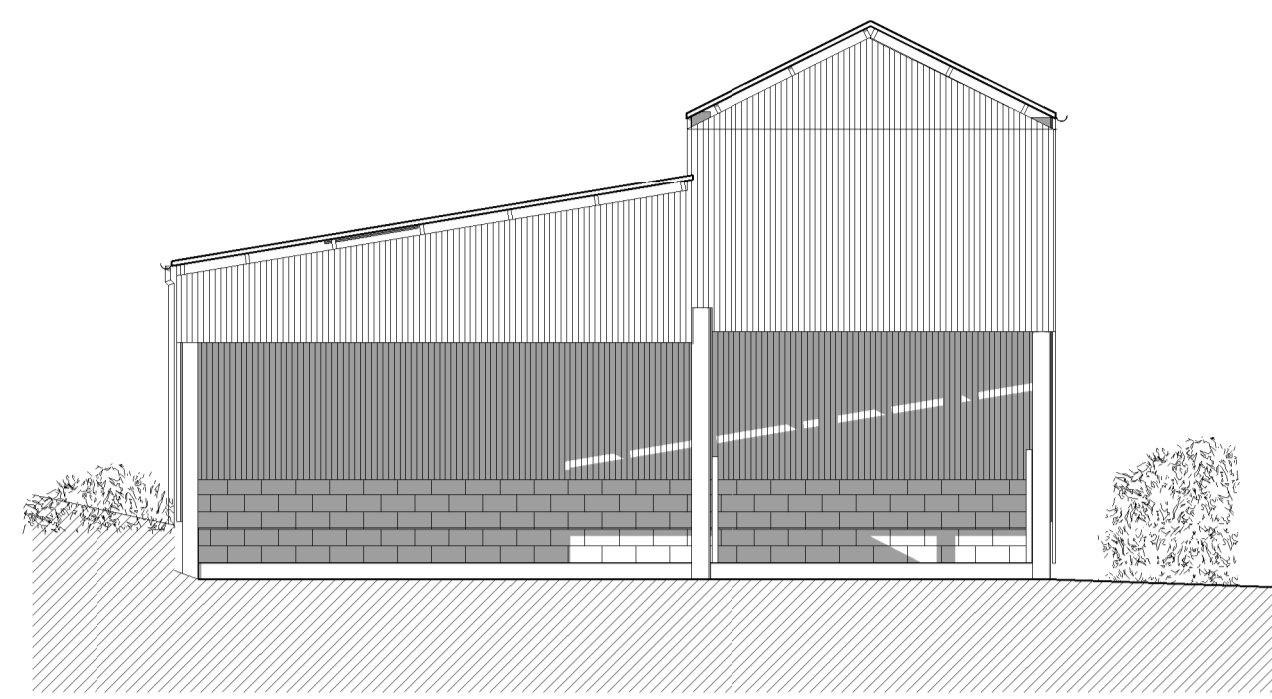


North West Elevation
1 : 100

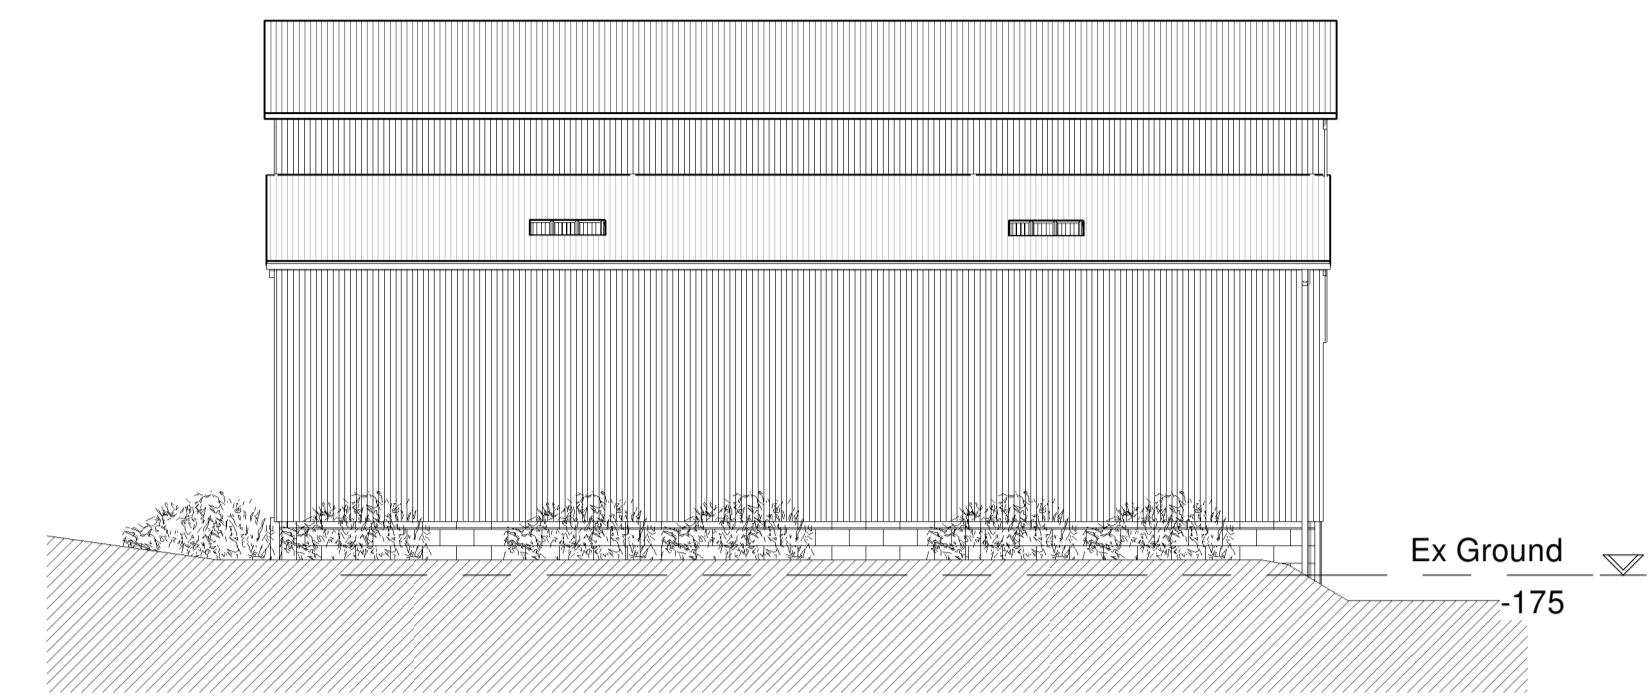


North East Elevation
1 : 100

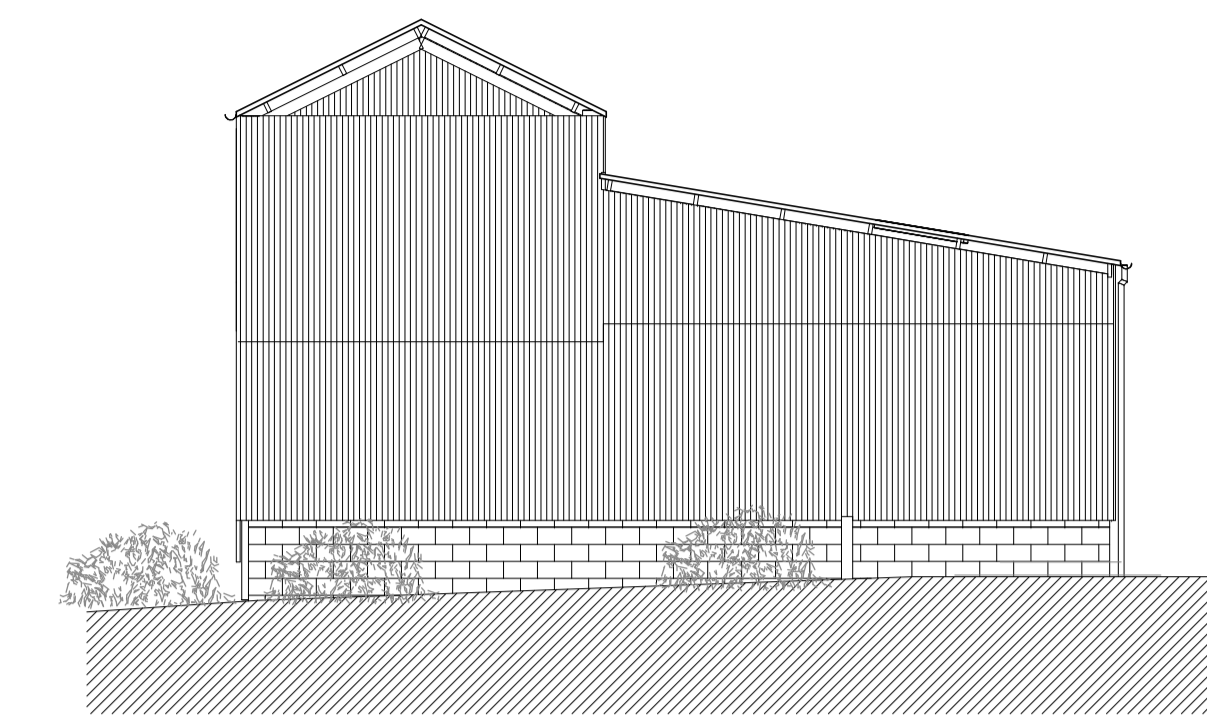

South East Elevation
1 : 100

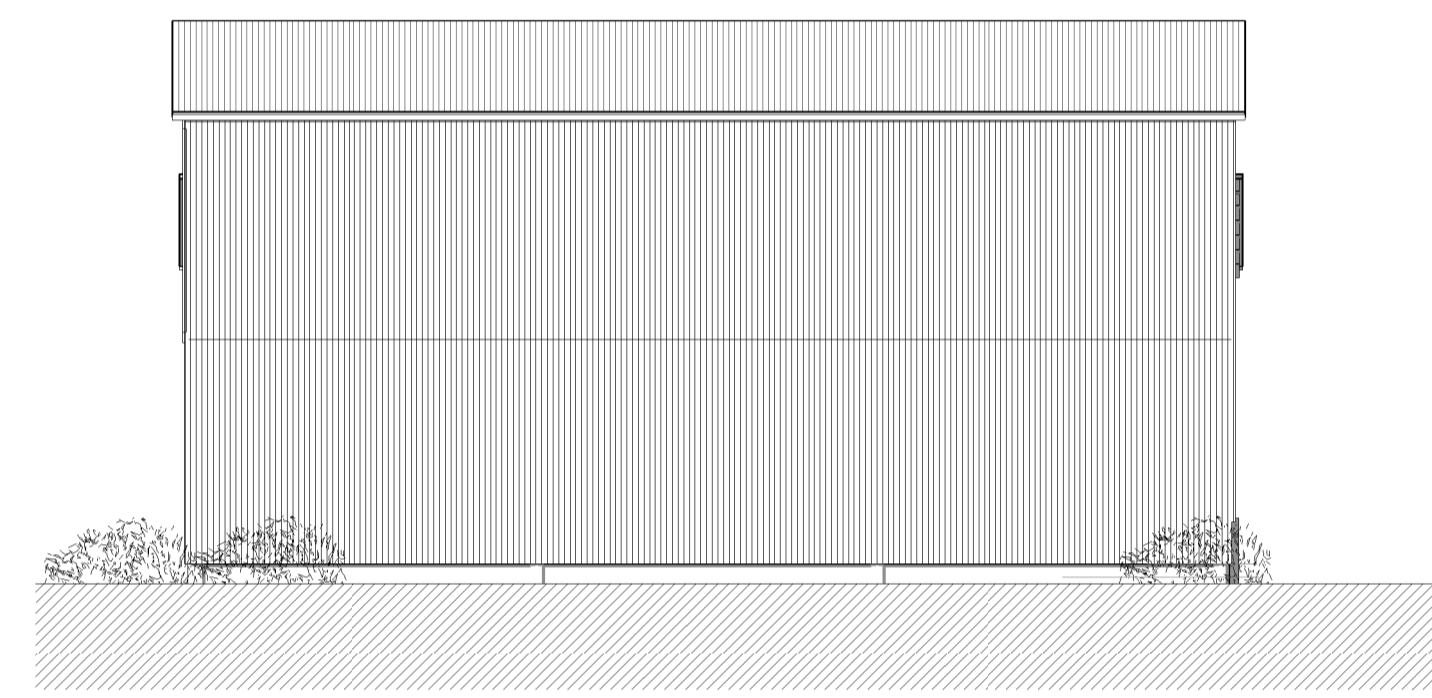

South West Elevation
1 : 100

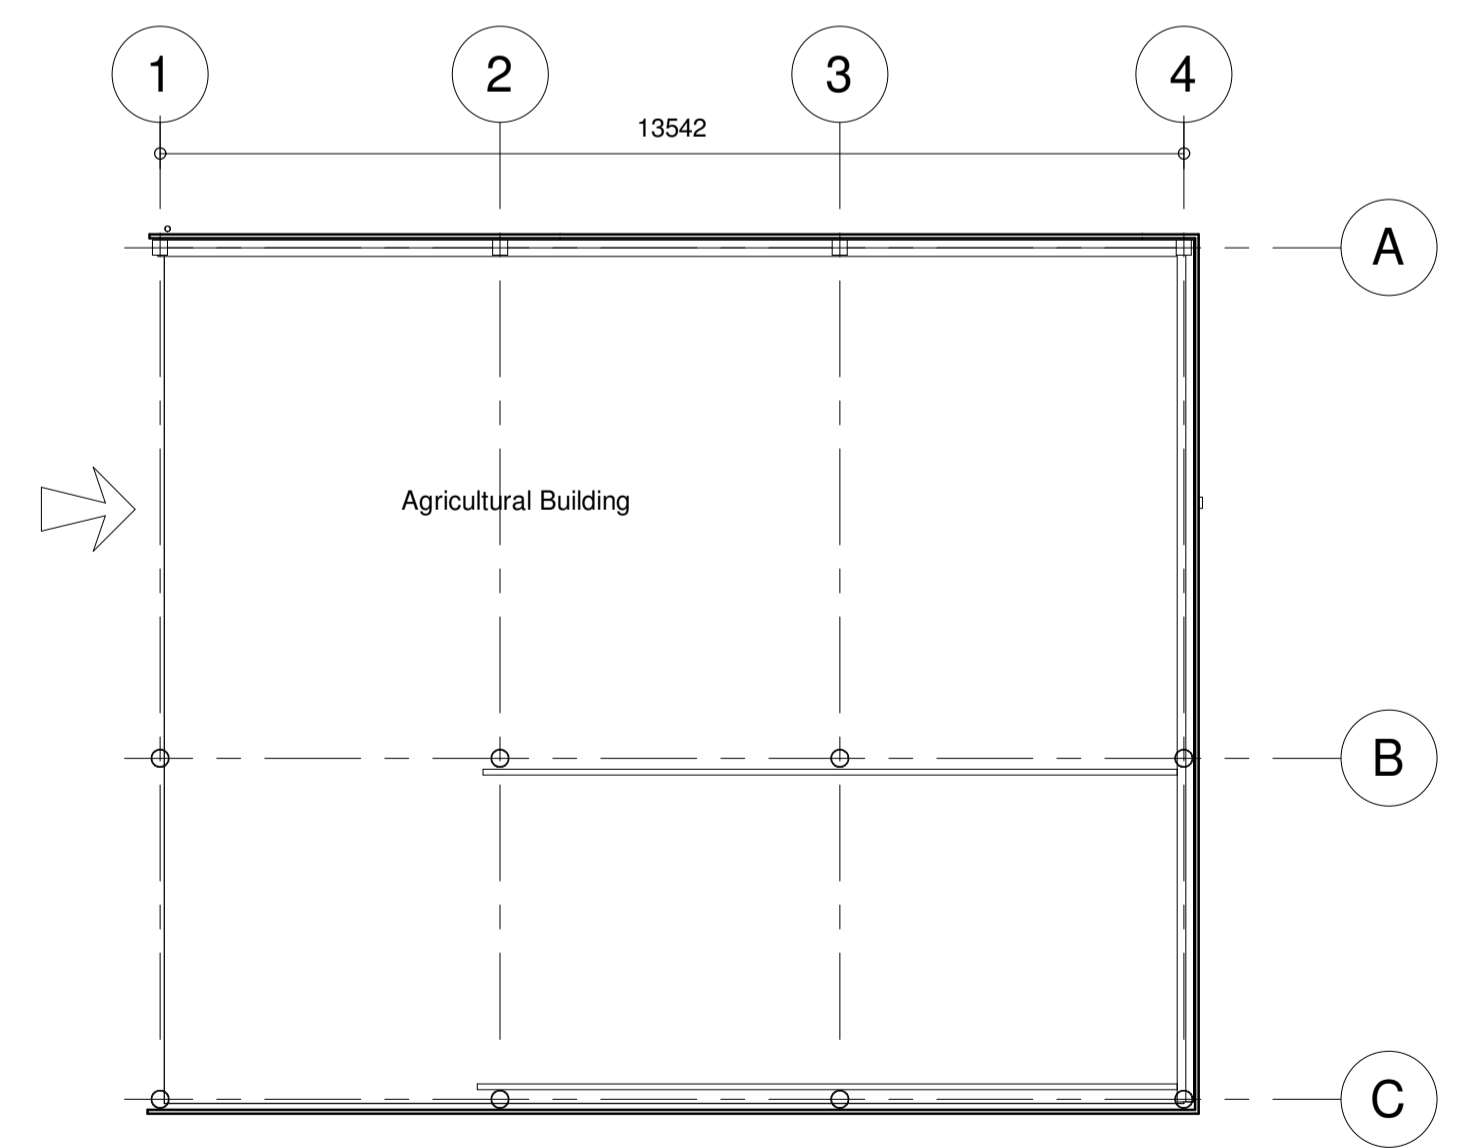

Floor Plan
1 : 100

Revision:

npas
Nigel Polkinghome Architectural Services

npas Devon Limited
Little Knightacott Farm
Lydacott,
Barnstaple, Devon,
EX31 3QG
e: nigel@npas.eu
w: www.npas.eu
t: 01271 324515

Proposed Agricultural Barn Conversion

at
Barn opposite
Winswood Hhouse
Burrington
Devon, EX37 9JN

for
Mr M & Mrs T Mitchell

Title
Plans & Elevations
AS EXISTING