


LEGEND


— Boundaries of the property



Location Plan SCALE 1:1250 0 10m 50m N

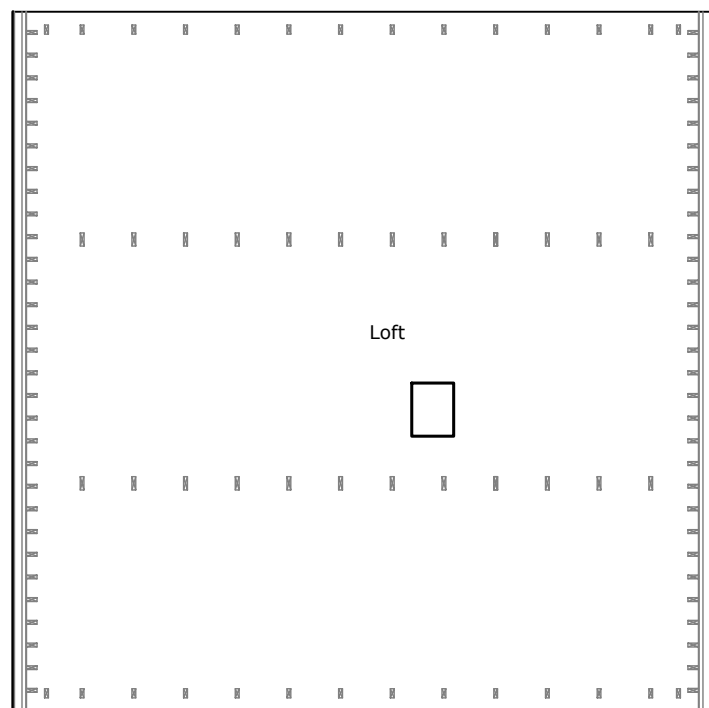

Existing Loft SCALE 1:100 0 1m 5m N

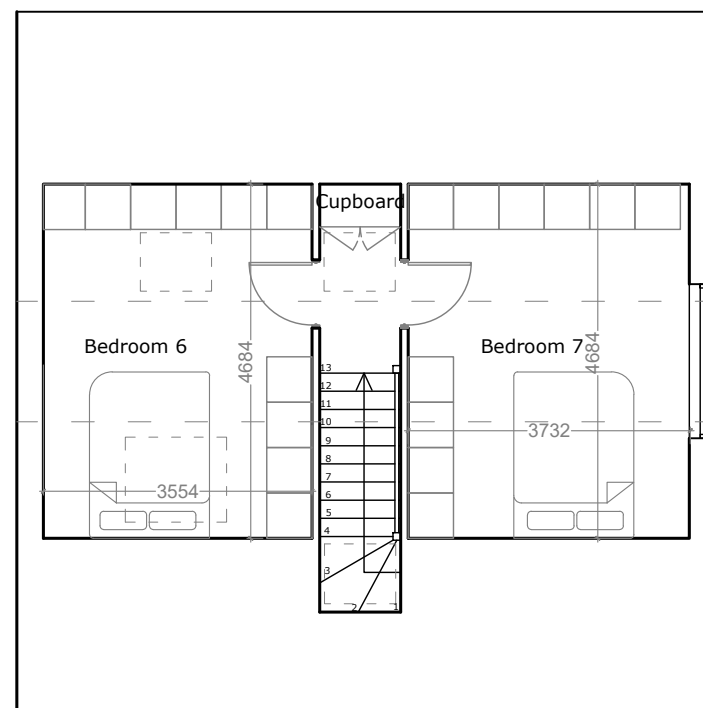

Proposed Loft SCALE 1:100 0 1m 5m N

Rev: -
scale: Various@A3
Drawing title: Location and Loft plans

dRa
DavideRizzoarchitecture
www.drarchitecture.co.uk
Title: Loft Conversion,
25 Eagle Avenue,
Glasgow

for: Mr Steve Forrest
Date: February 2021
Status: Planning

Drawing Number: PL00
Drawn by: DP
Checked by: DR