


E-01 Proposed Elevation

1:100

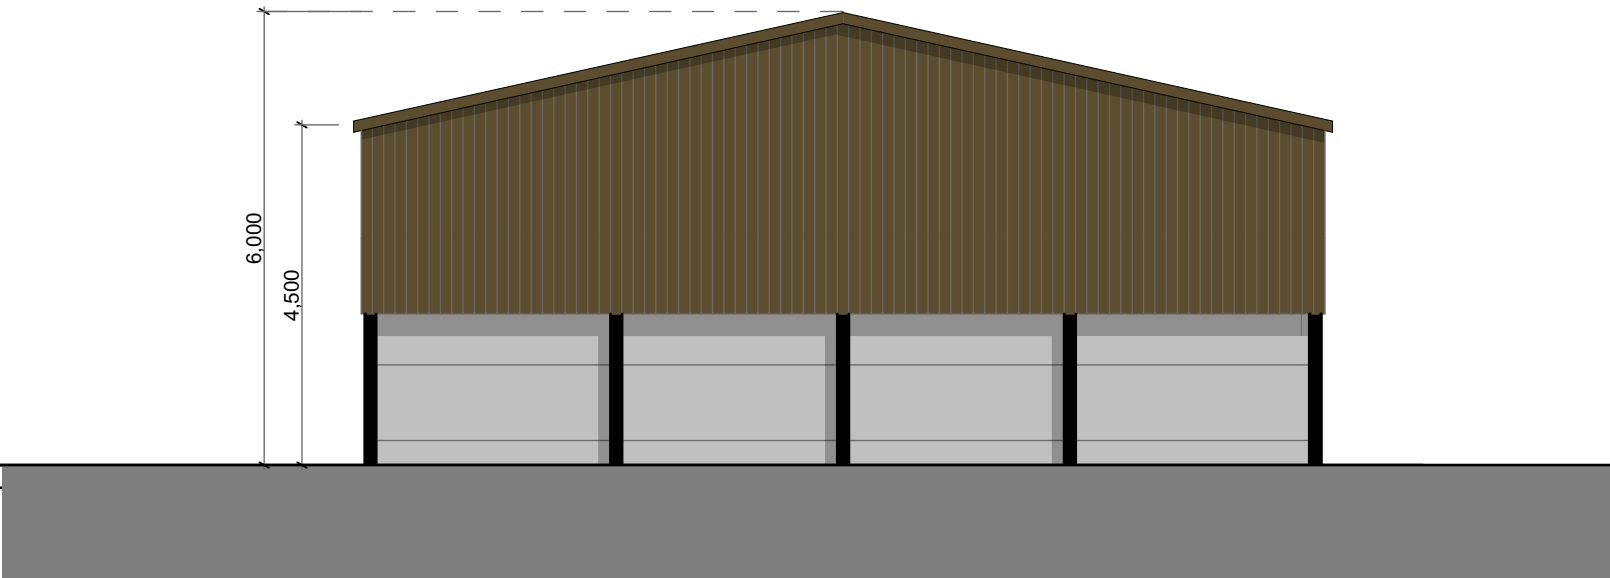


E-02 Proposed Elevation

1:100




E-03 Proposed Elevation

1:100

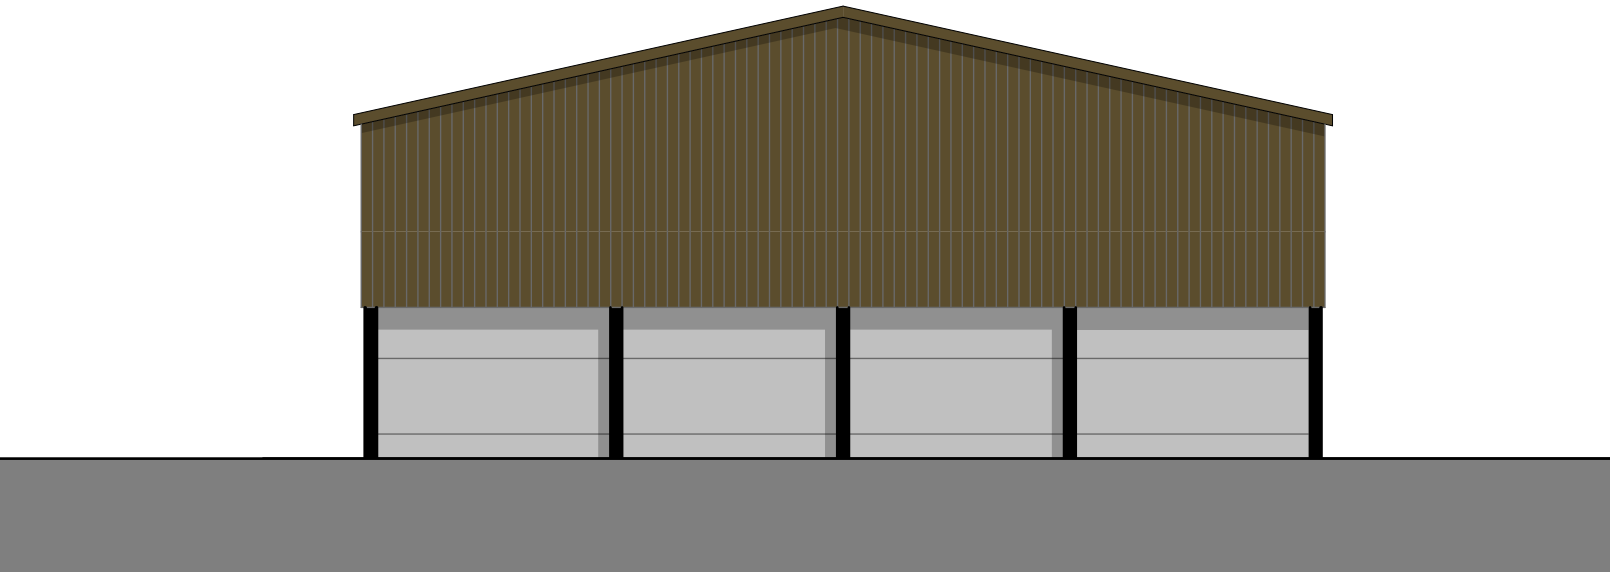


E-04 Proposed Elevation

1:100

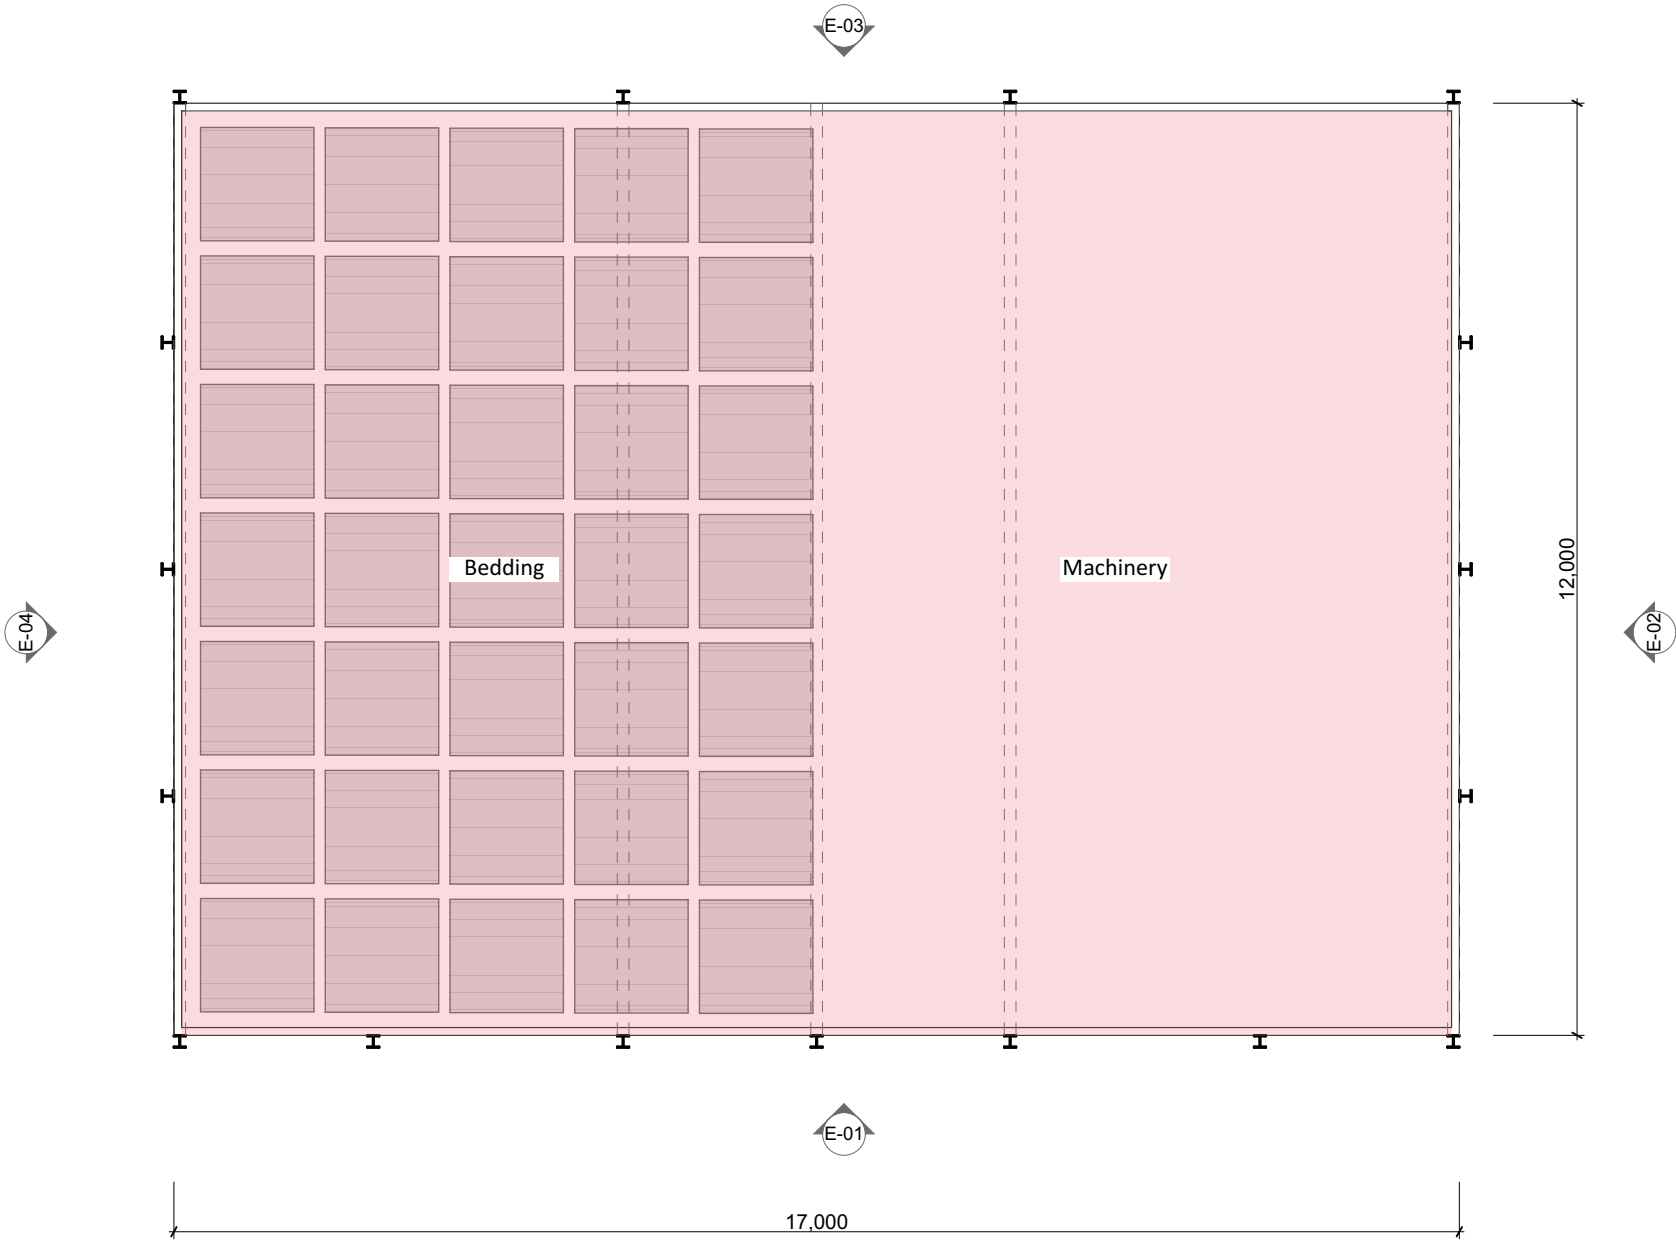

Proposed Plan

1:100

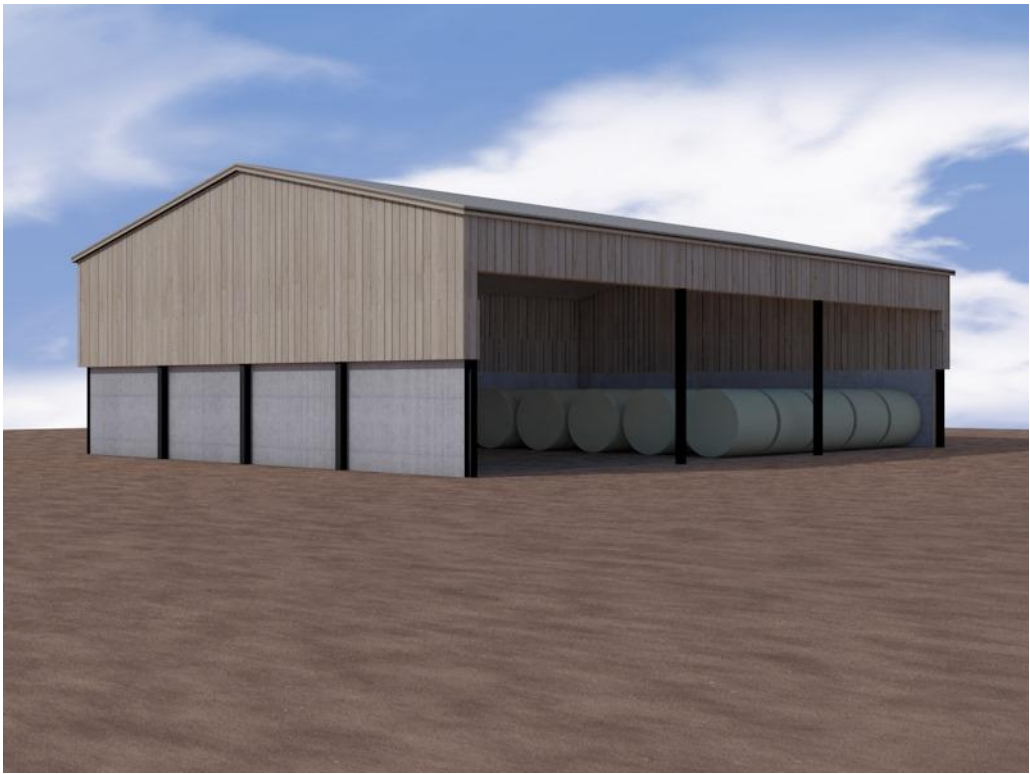

Proposed Visual

A	CAS	30.01.21	Minor revisions following client comments received	
Rev	Init	Date	Revision	

0m

1

2

3

4

5

6

7

Scale 1:100

Qube

MINDFUL DESIGN

Issuing Office: Beccles

T: 07508 713784

E: info@qubedesigngroup.com

W: www.qubedesigngroup.com

The copyright of this document and its design content remains the property of Qube Design Group Ltd. It may not be reproduced, amended or modified without consent from the originator. All dimensions to be checked on site prior to construction and any discrepancies, errors or omissions should be reported to Qube Design Group Ltd immediately. Do not scale from documents. Information to read in conjunction with all other relevant drawings, specifications and project information.  
© Qube Design Group Ltd

Client
Mr Green
Project
Barn Extension & New Barn, Boundary Farm, Framlingham Earl Road, Yelverton, NR14 7PD
Title
Proposed Plans & Elevations - New Barn

Scale @ A2	Date	Drawn	Checked
1:100	21.01.21	CAS	
Purpose of issue			Rev
PLANNING			
Drawing Number			
2020-215 - 1201			A