


Existing Plan

1:100

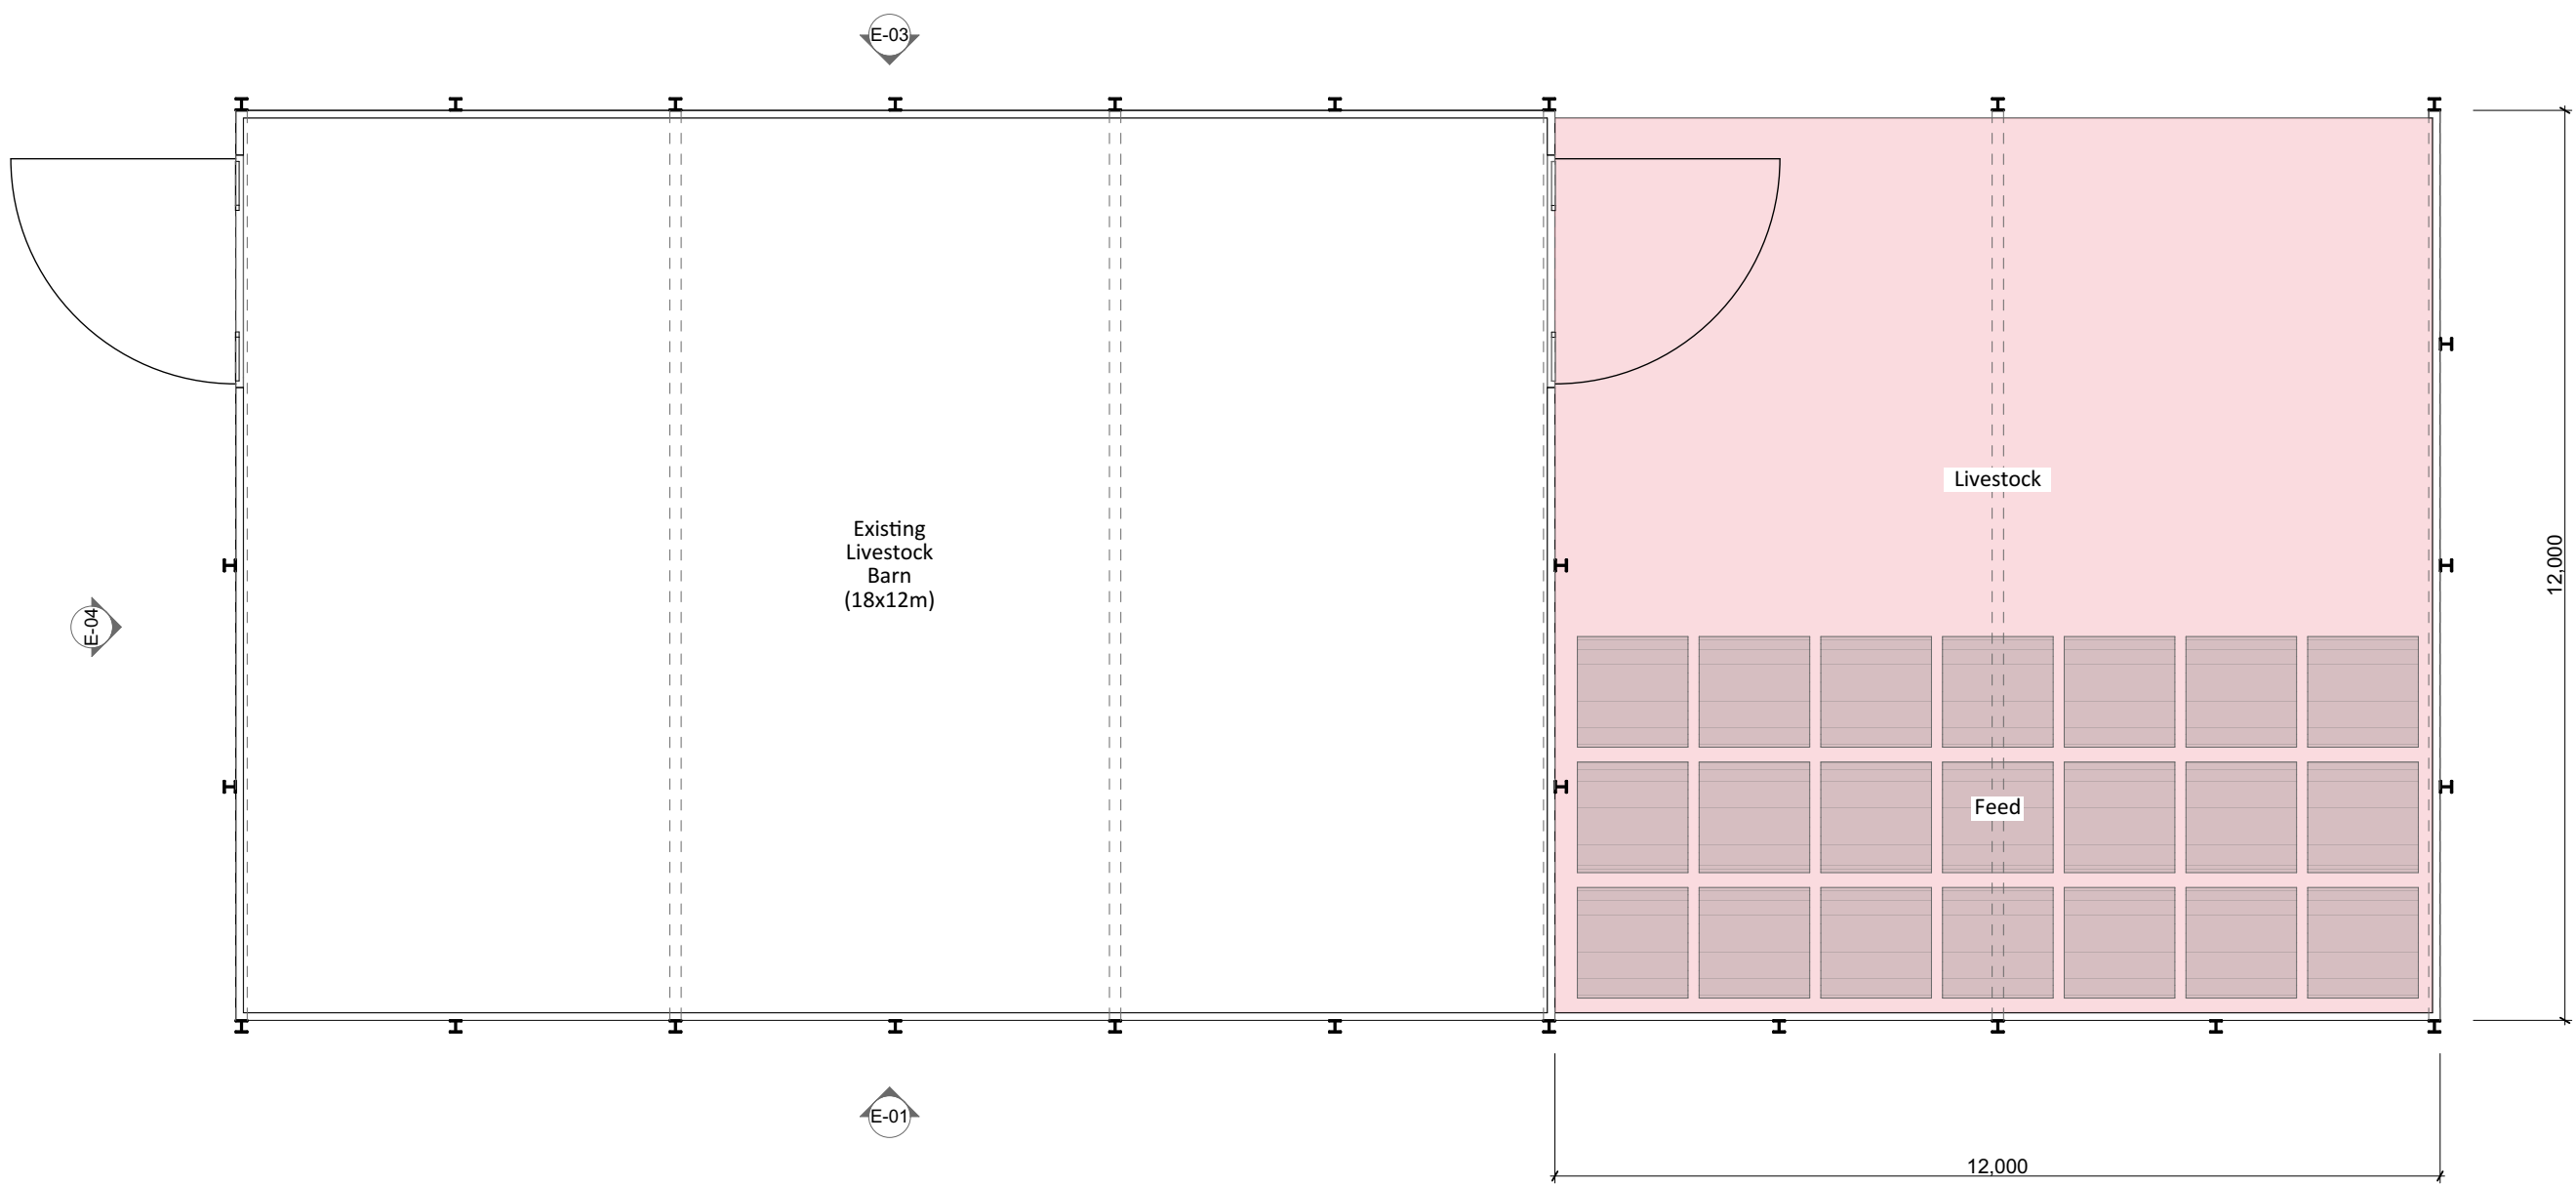


Proposed Plan

1:100



Proposed Visual

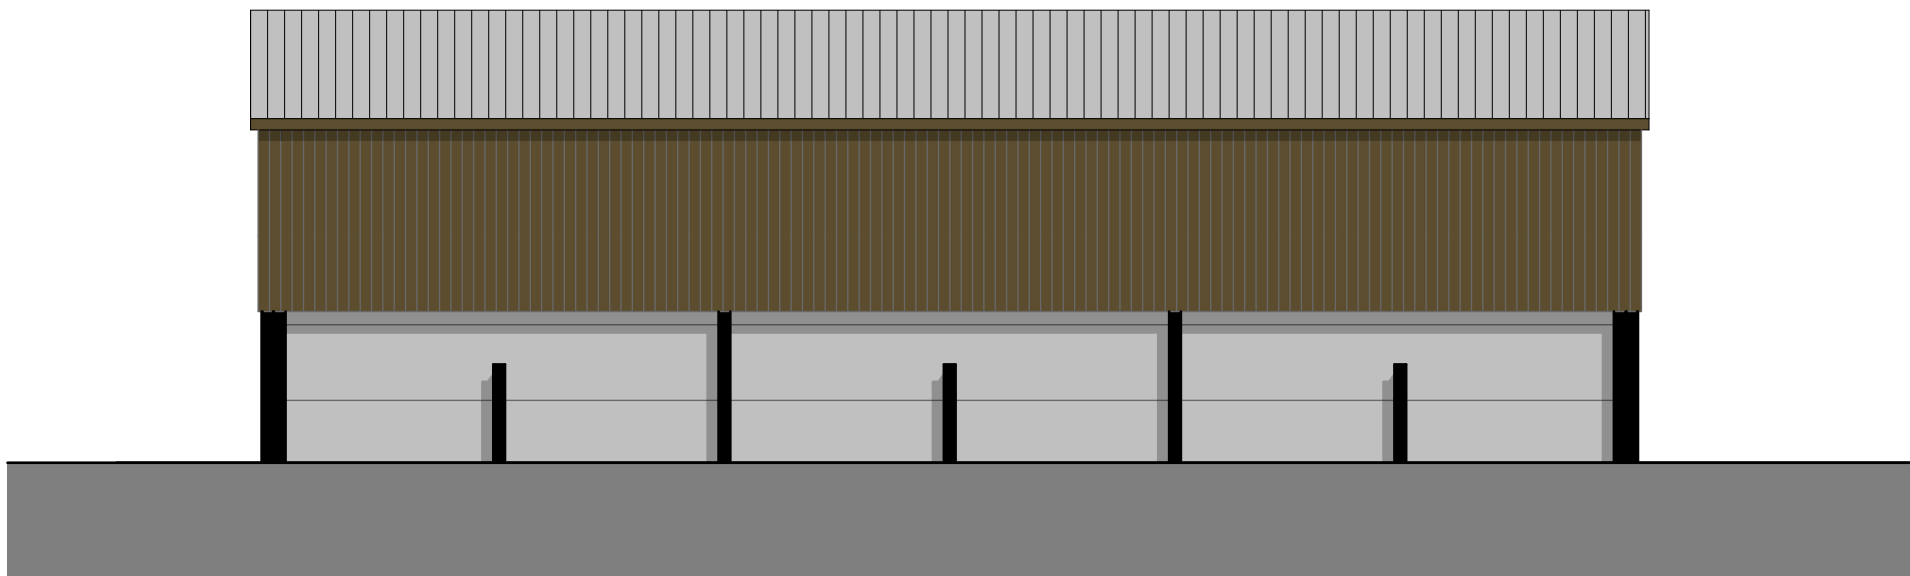


E-01 Existing Elevation

1:100




E-01 Proposed Elevation

1:100

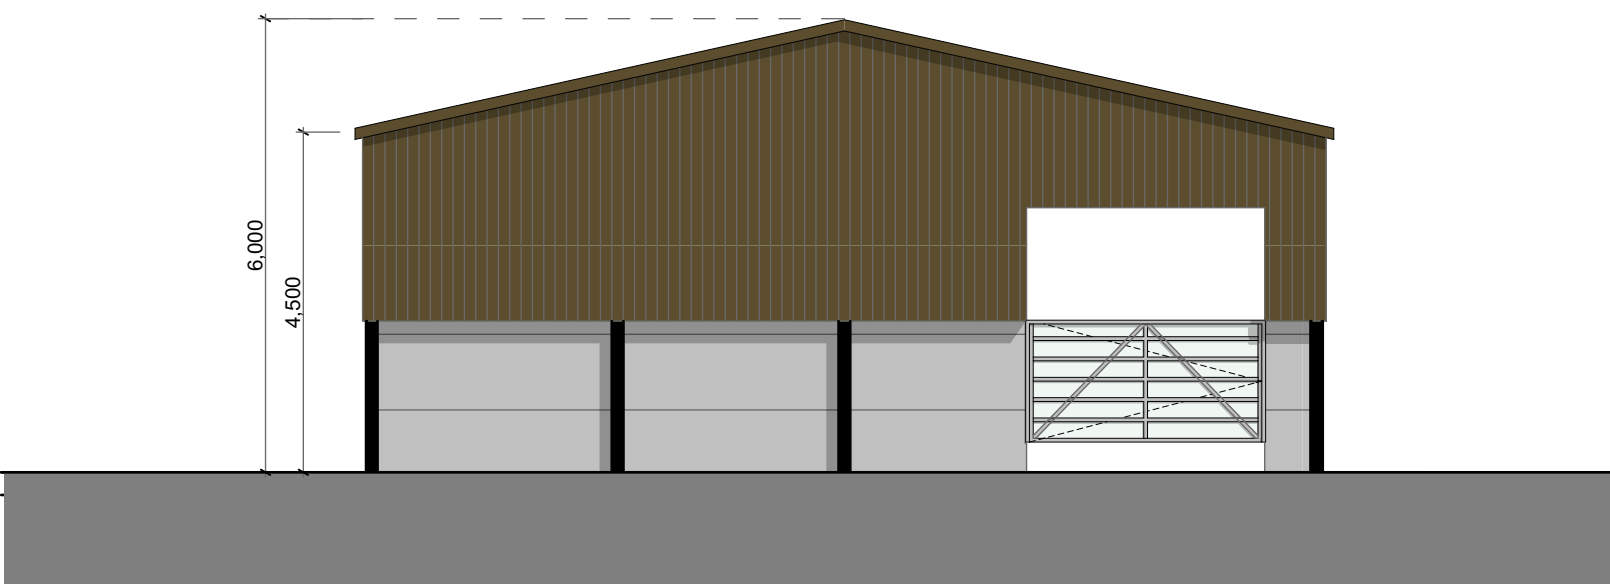


E-02 Existing Elevation

1:100

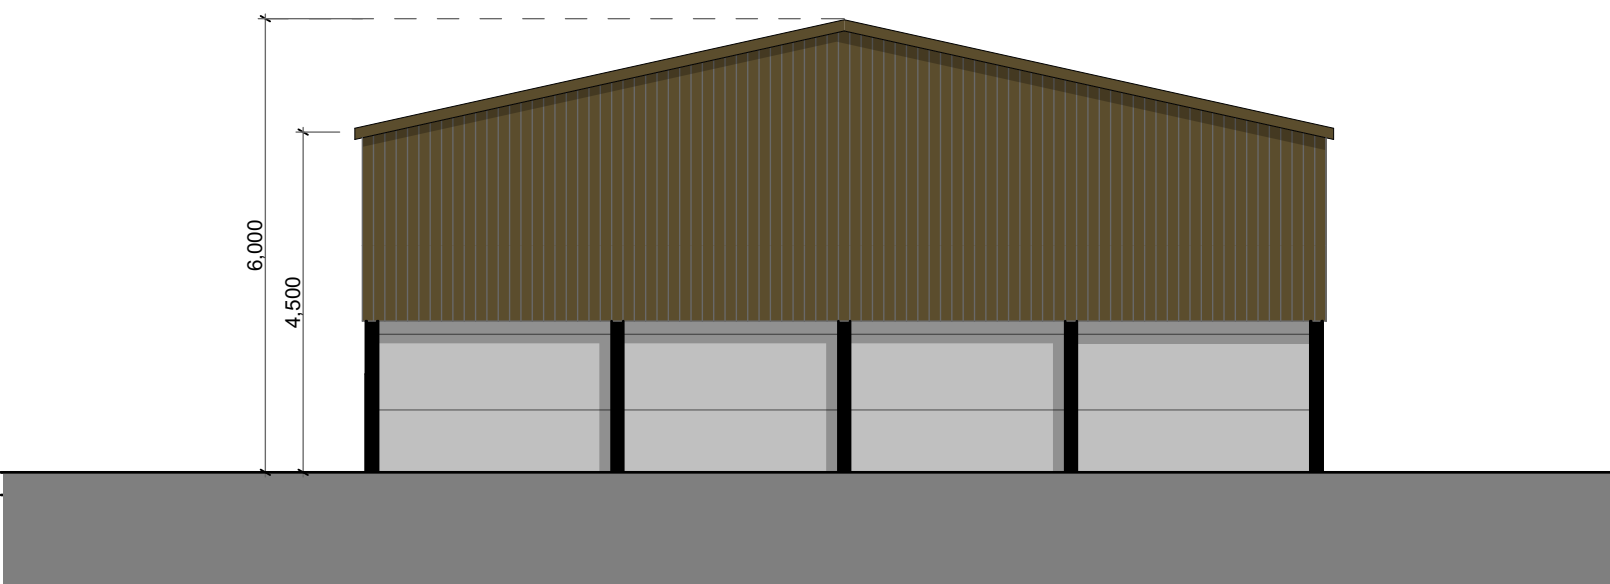


E-02 Proposed Elevation

1:100

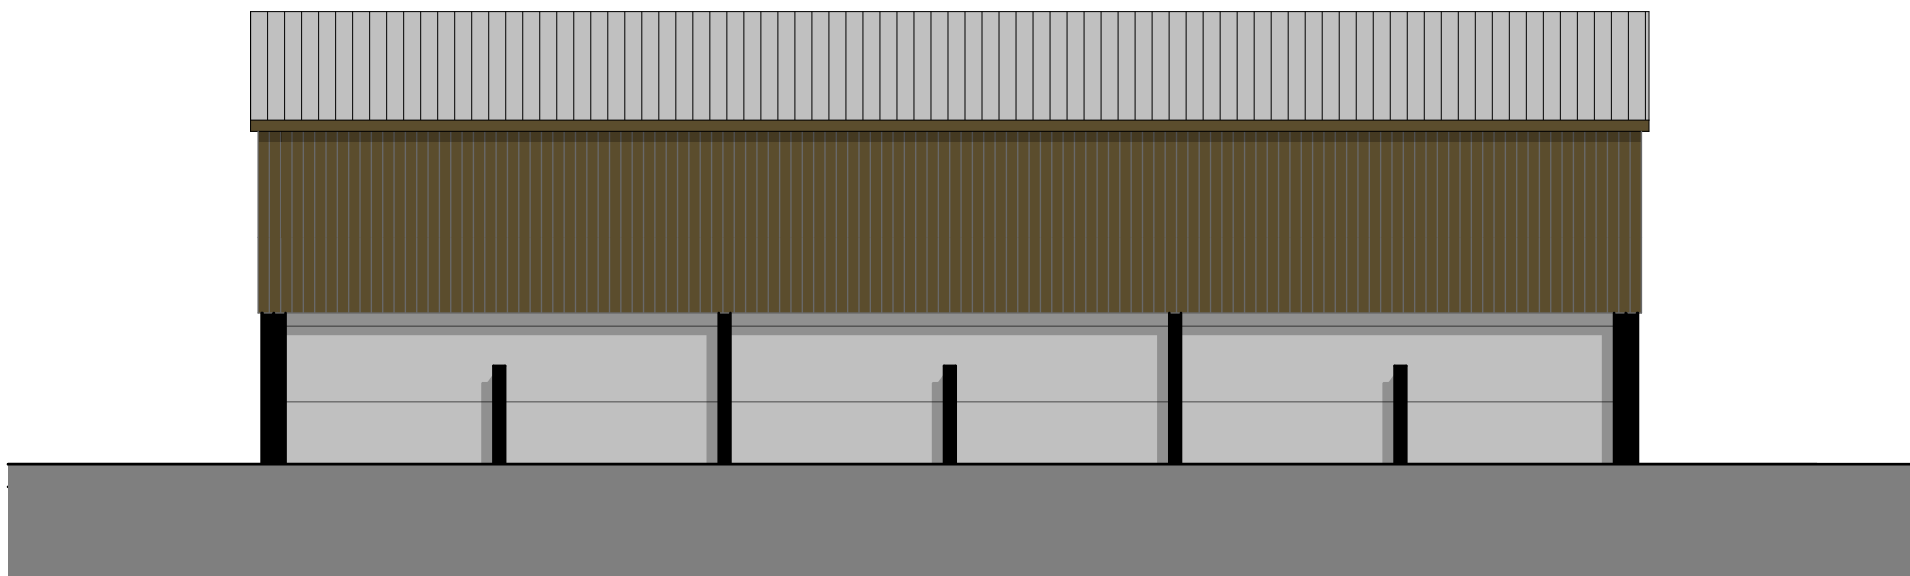


E-03 Existing Elevation

1:100

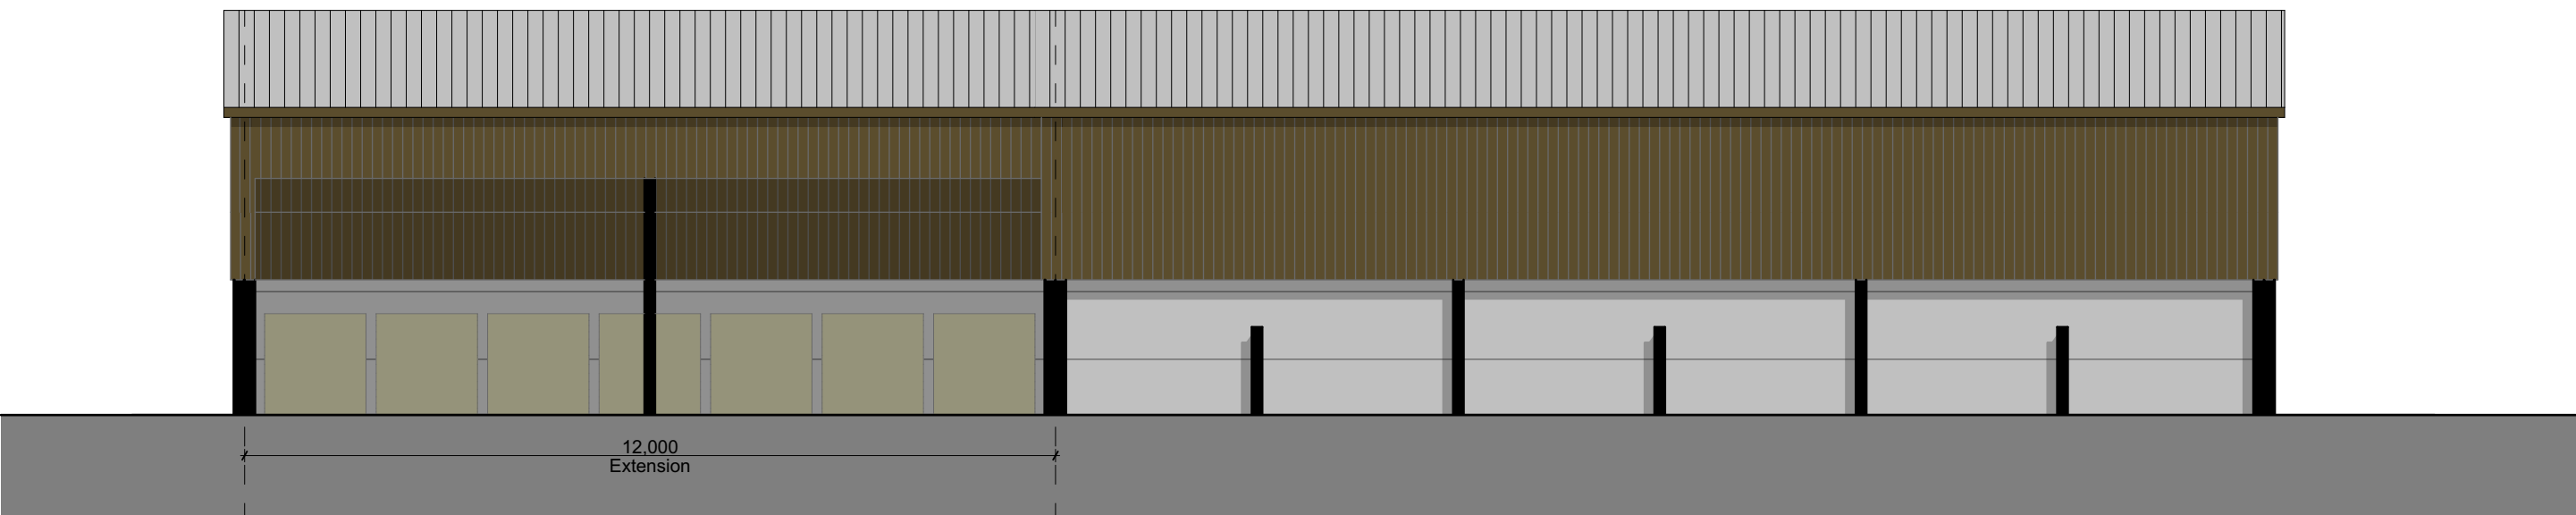


E-03 Proposed Elevation

1:100

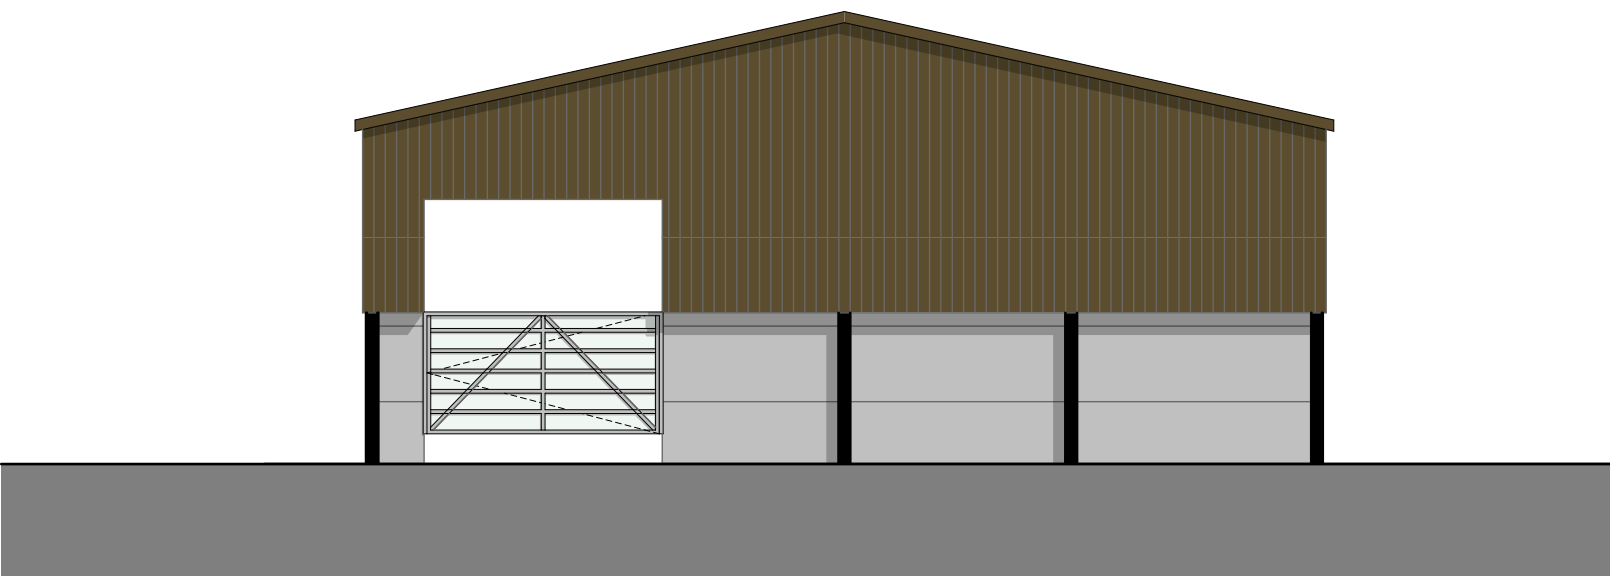

E-04 Existing Elevation

1:100

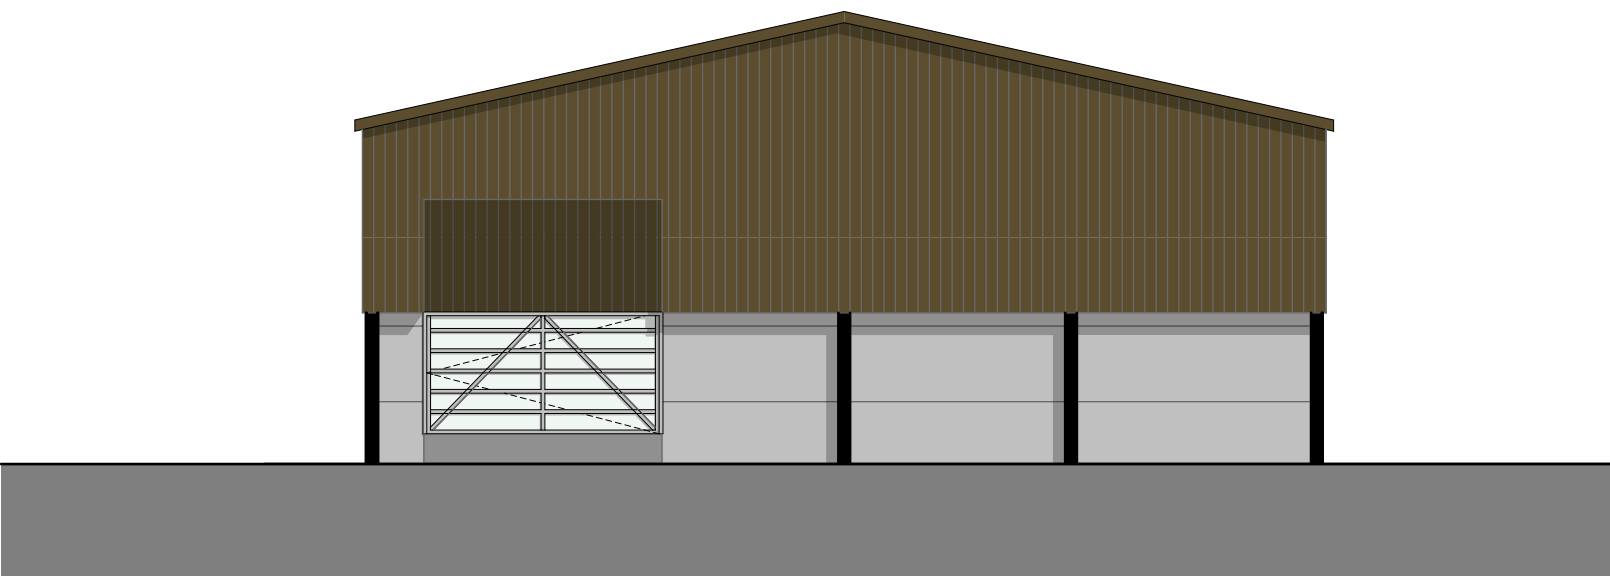

E-04 Proposed Elevation

1:100

A		CAS	30.01.21	Minor revisions following client comments received
Rev	Init	Date	Revision	
0m	1	2	3	4
Scale 1:100				



The copyright of this document and its design content remains the property of Qube Design Group Ltd. It may not be reproduced, amended or modified without consent from the originator. All dimensions to be checked on site prior to construction and any discrepancies, errors or omissions should be reported to Qube Design Group Ltd immediately. Do not scale from documents. Information to read in conjunction with all other relevant drawings, specifications and project information.

Client
Mr Green

Project
Barn Extension & New Barn, Boundary Farm, Framlingham Earl Road, Yelverton, NR14 7PD

Title
Existing & Proposed
Plans & Elevations - Barn Extension

Scale @ A1 1:100	Date 21.01.21	Drawn CAS	Checked
Purpose of issue PLANNING			Rev A
Drawing Number 2020-15 - 1200			