

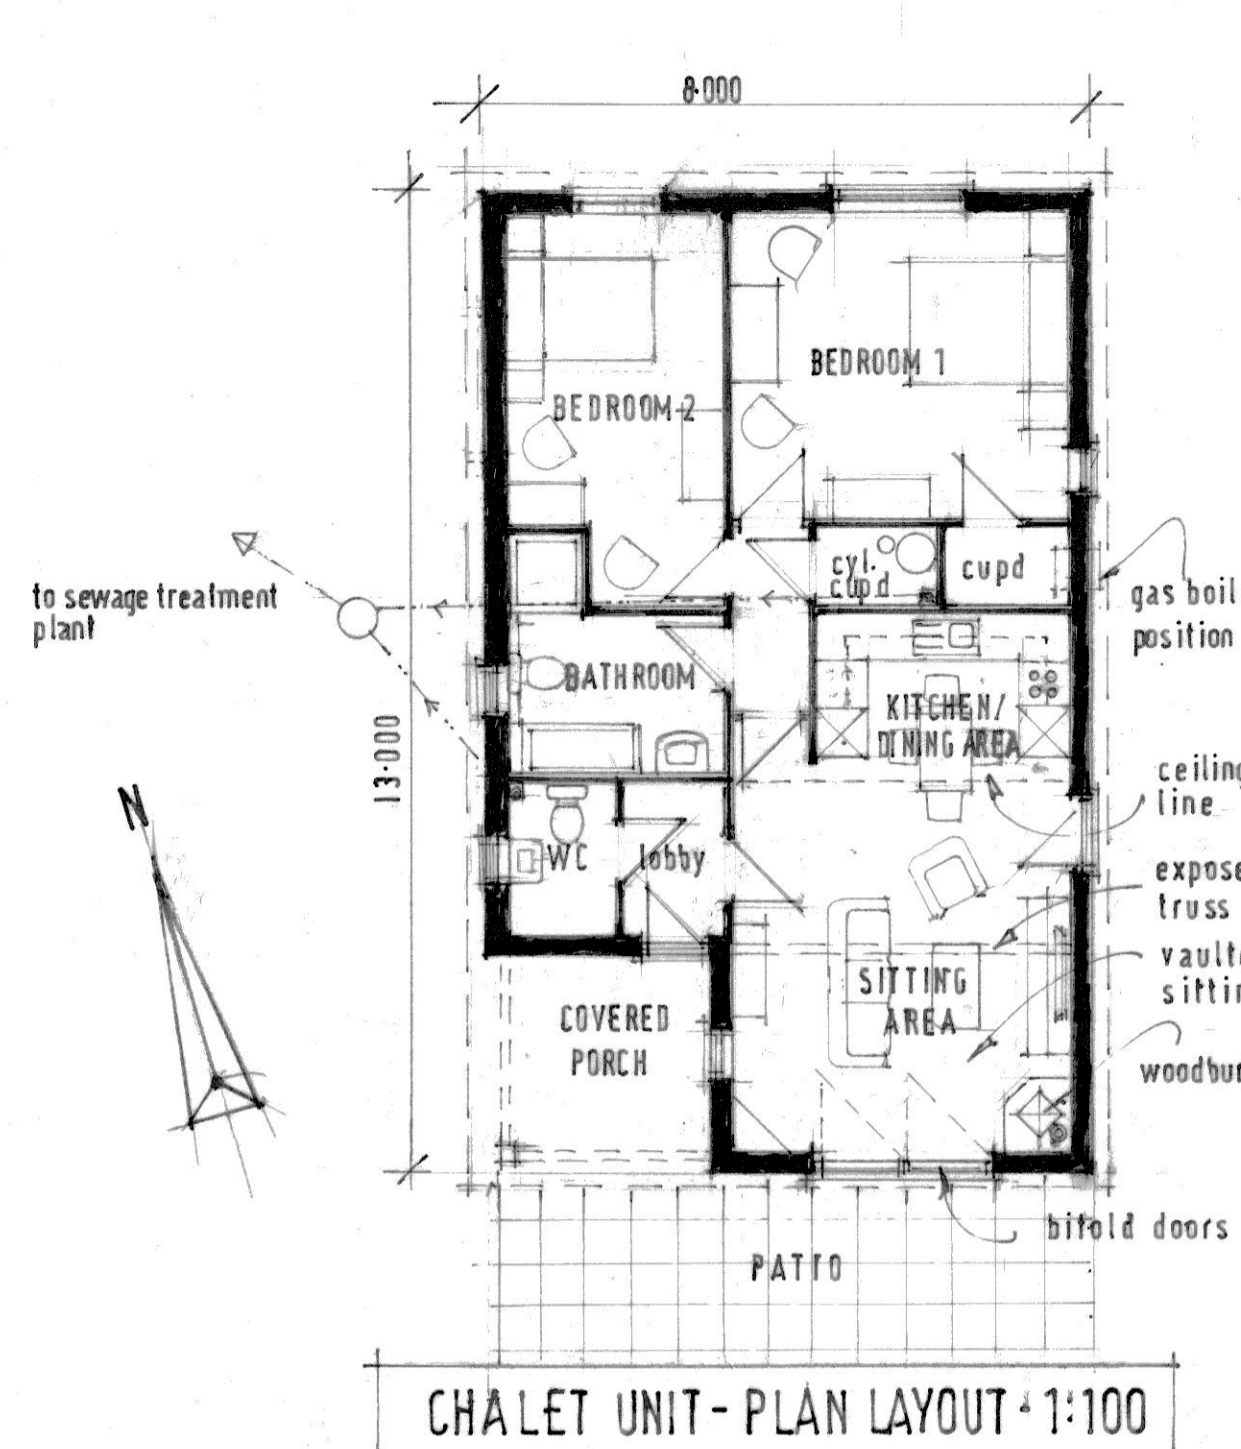
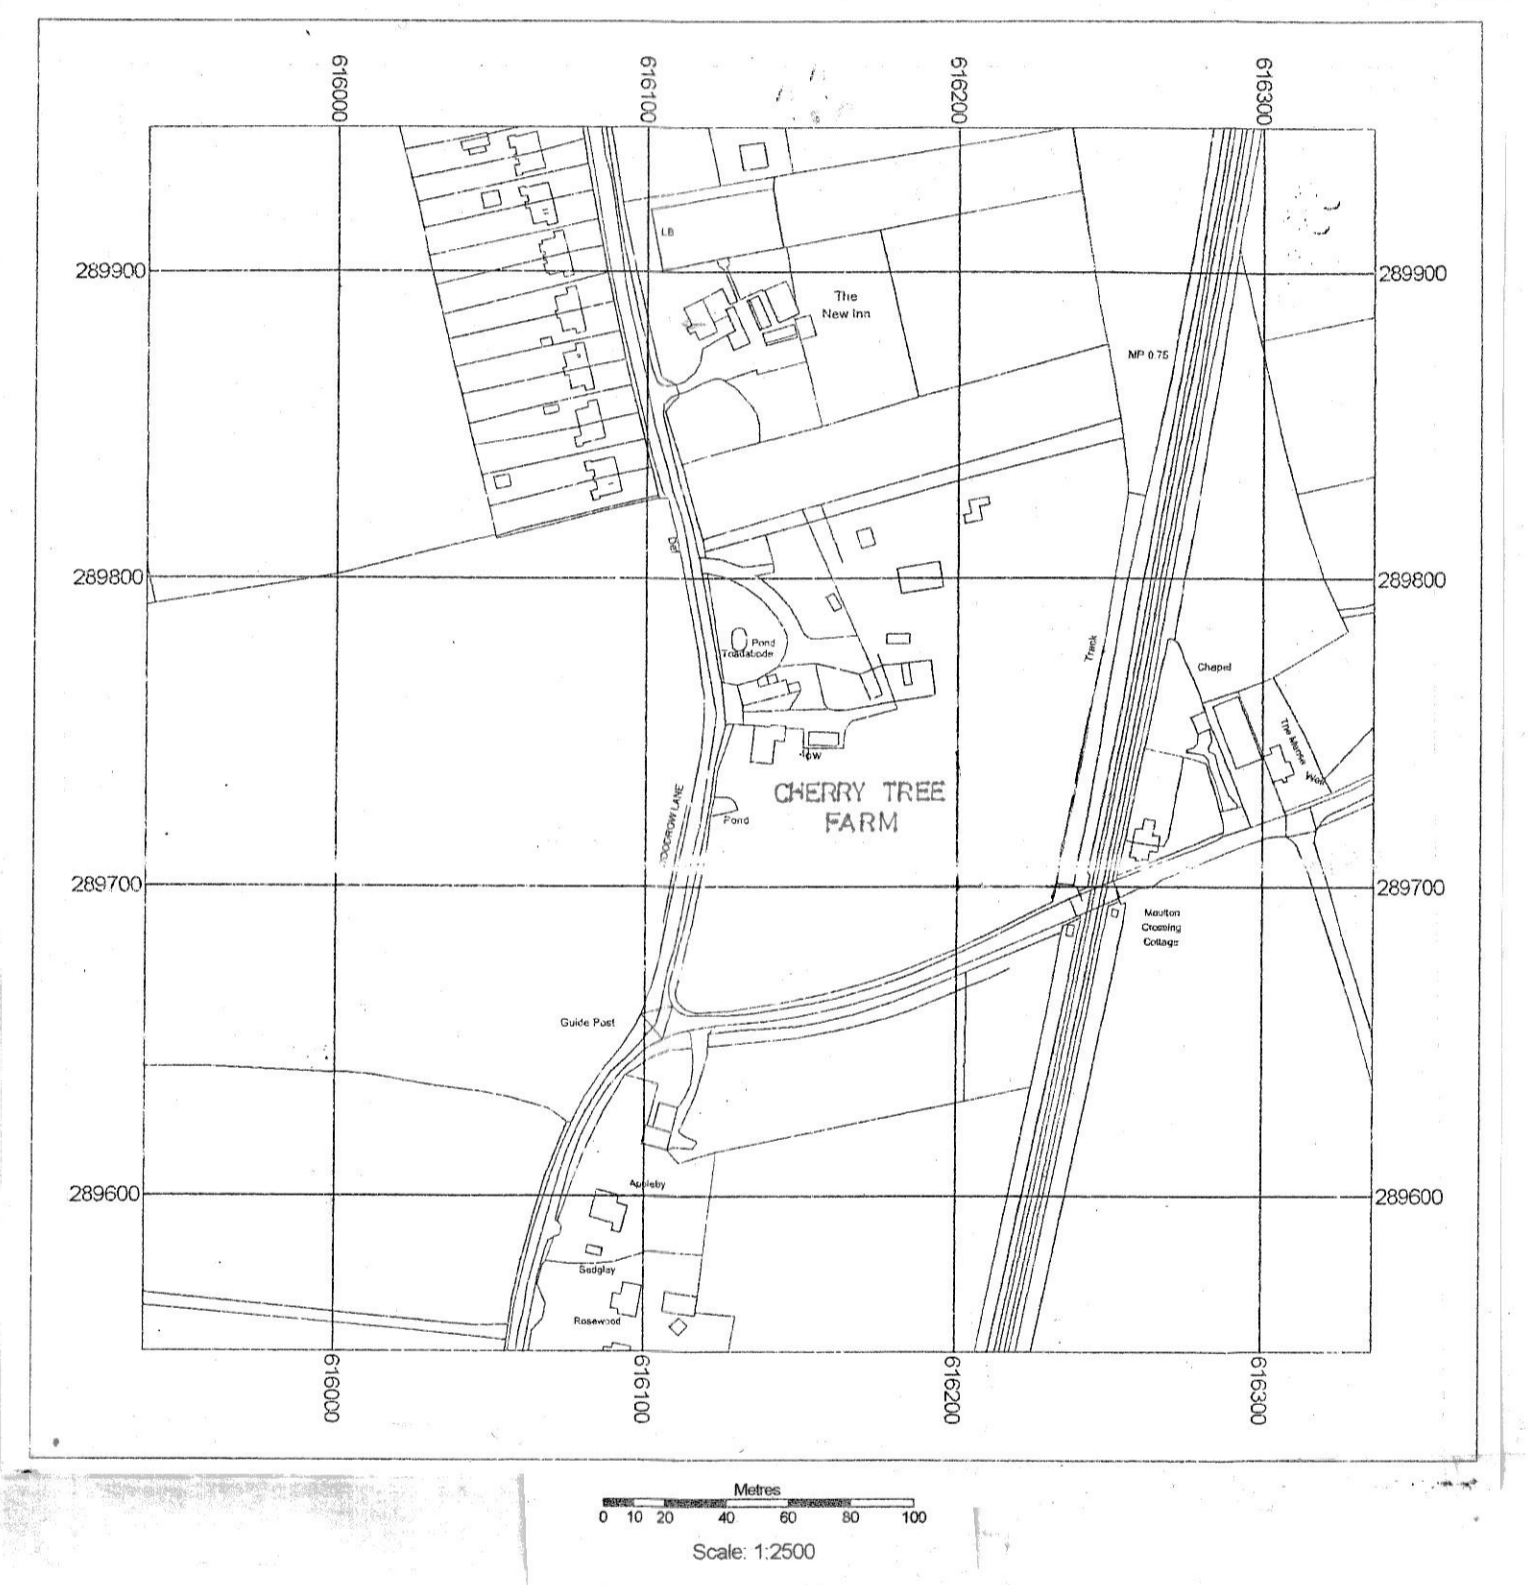
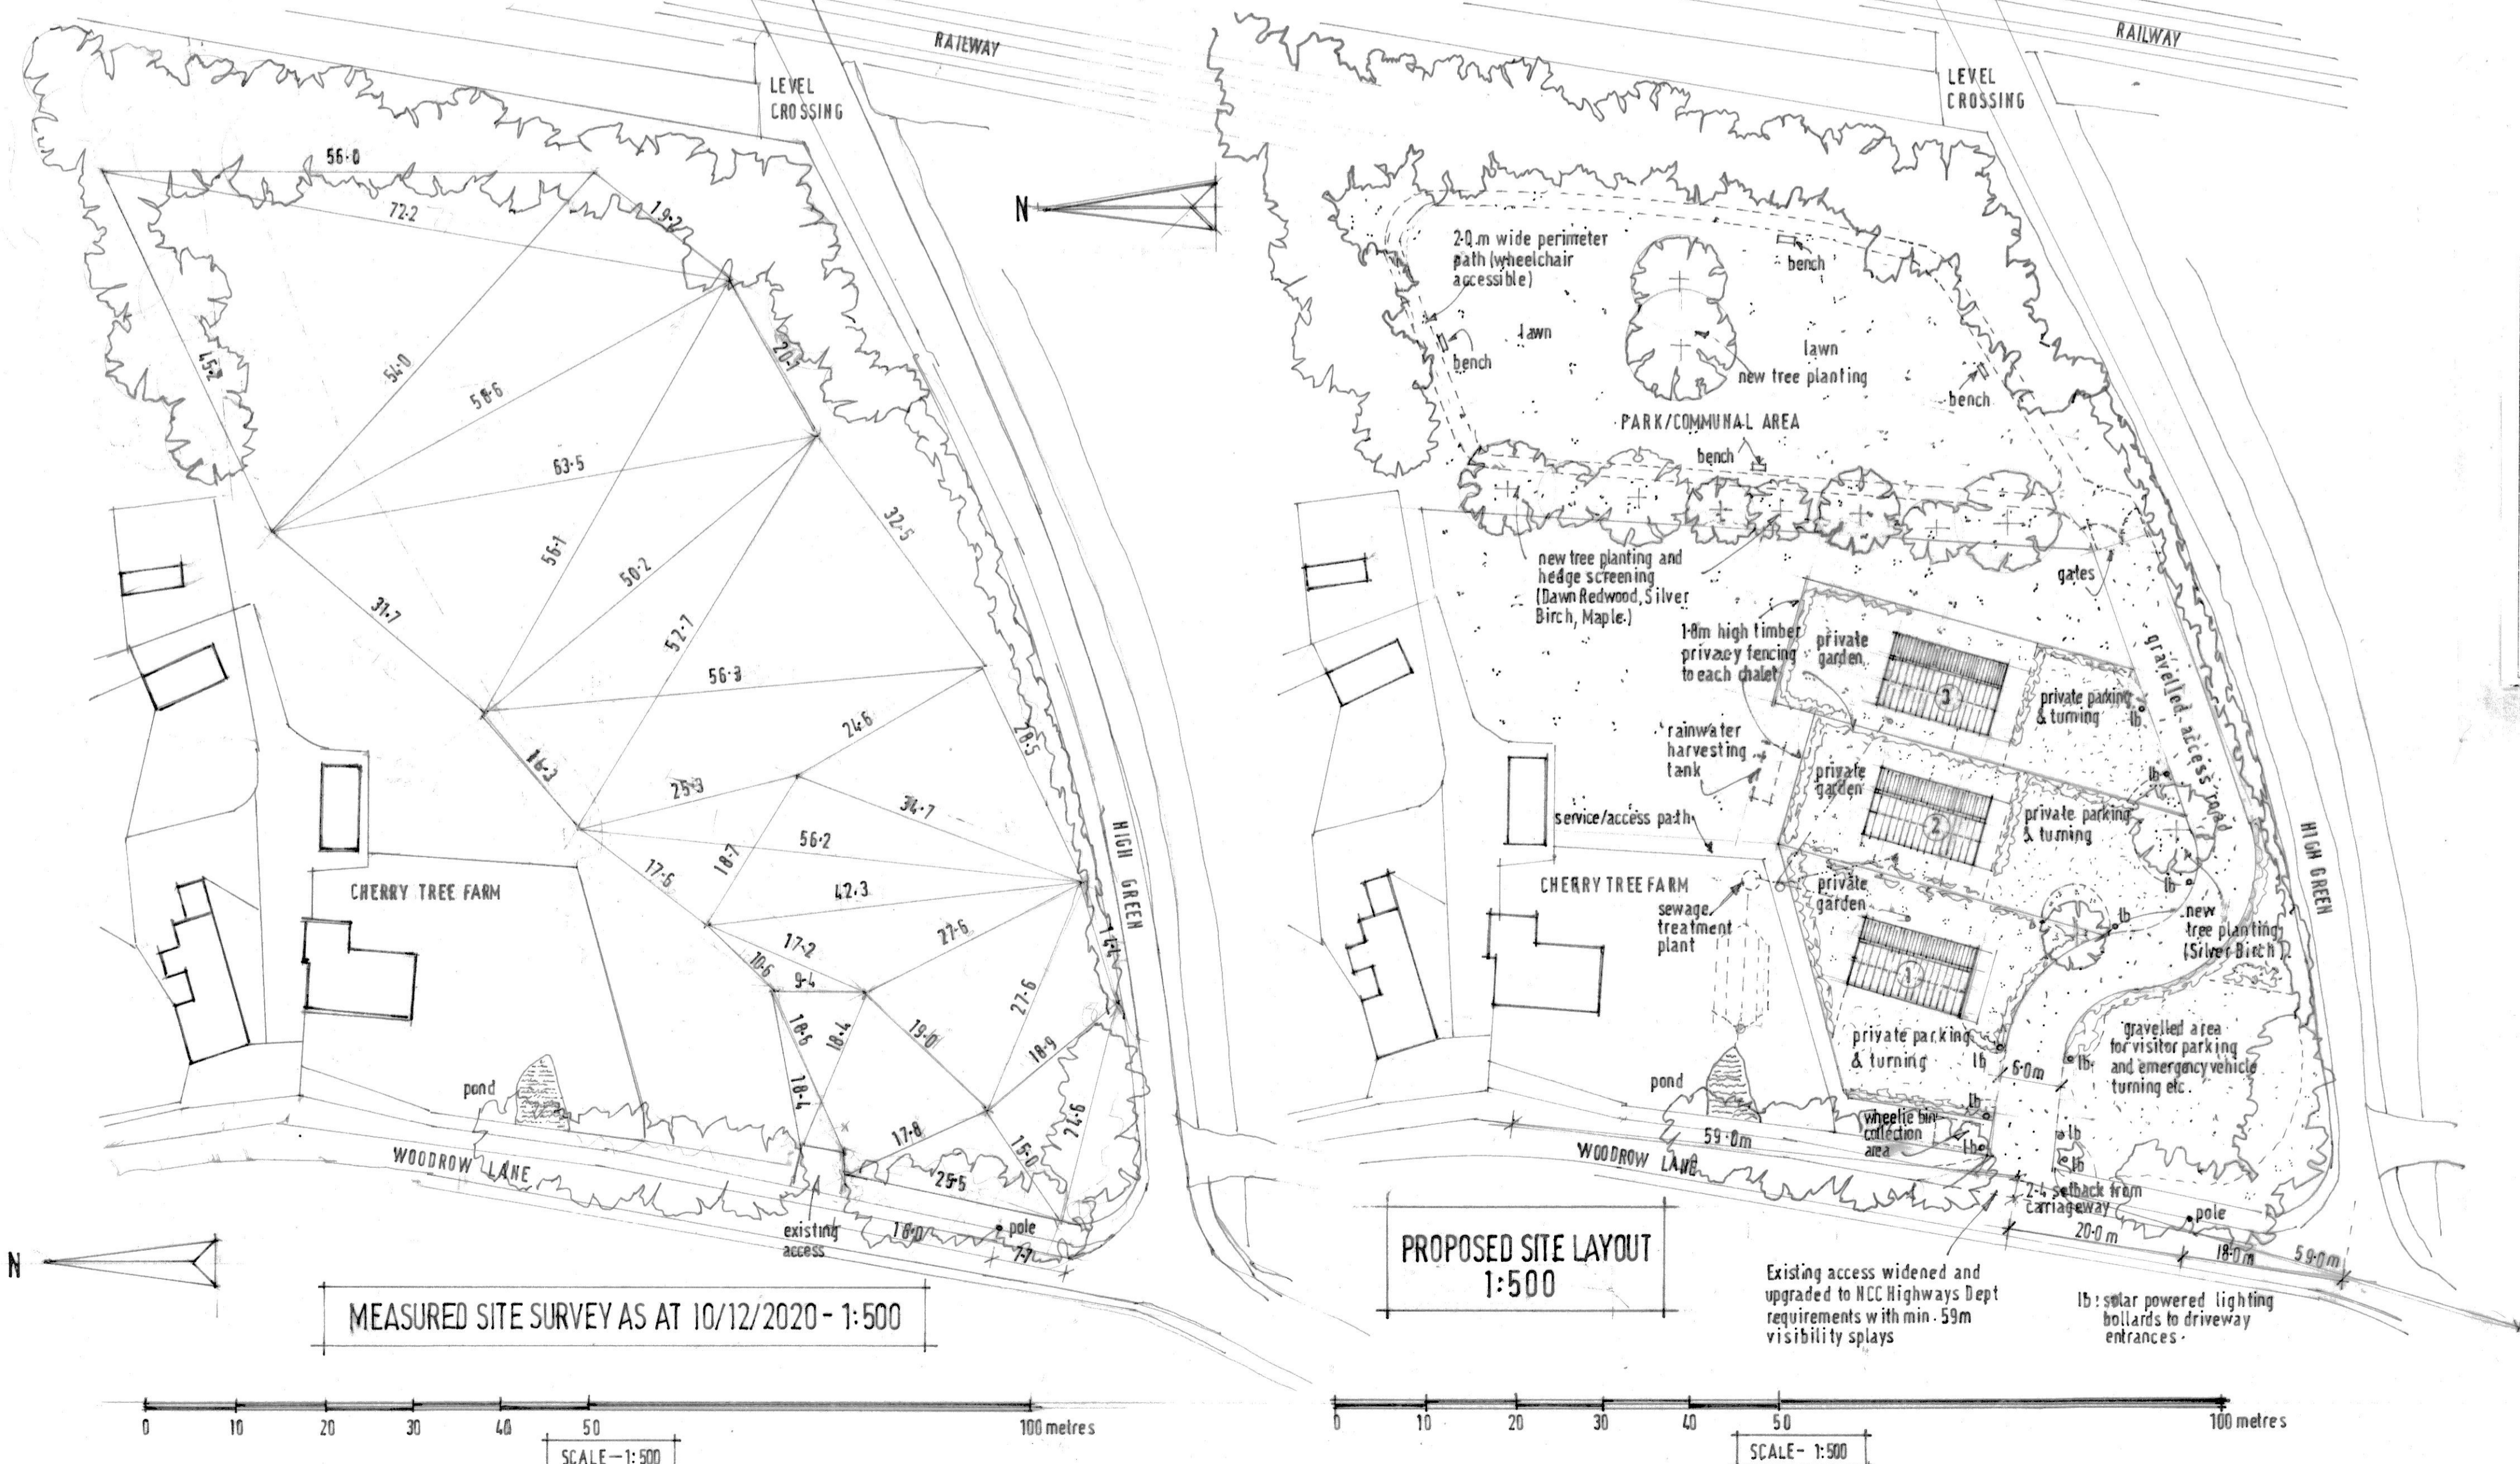
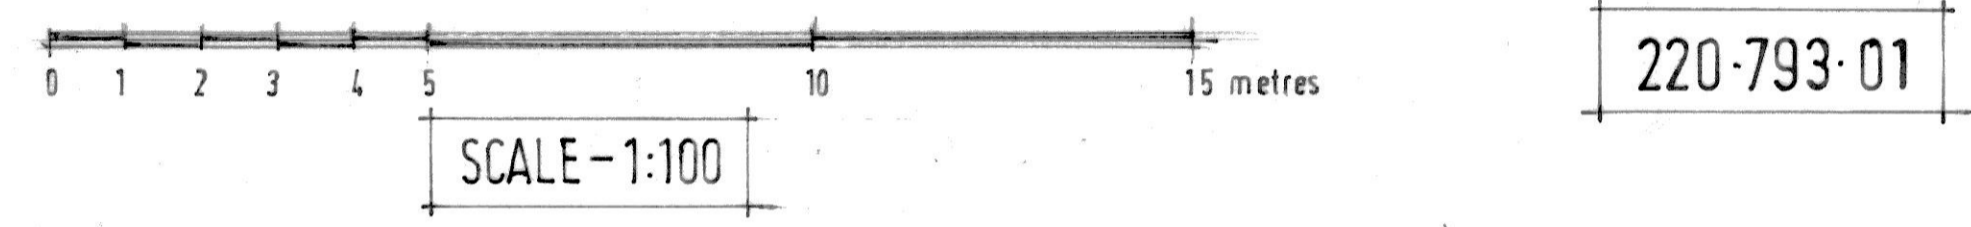
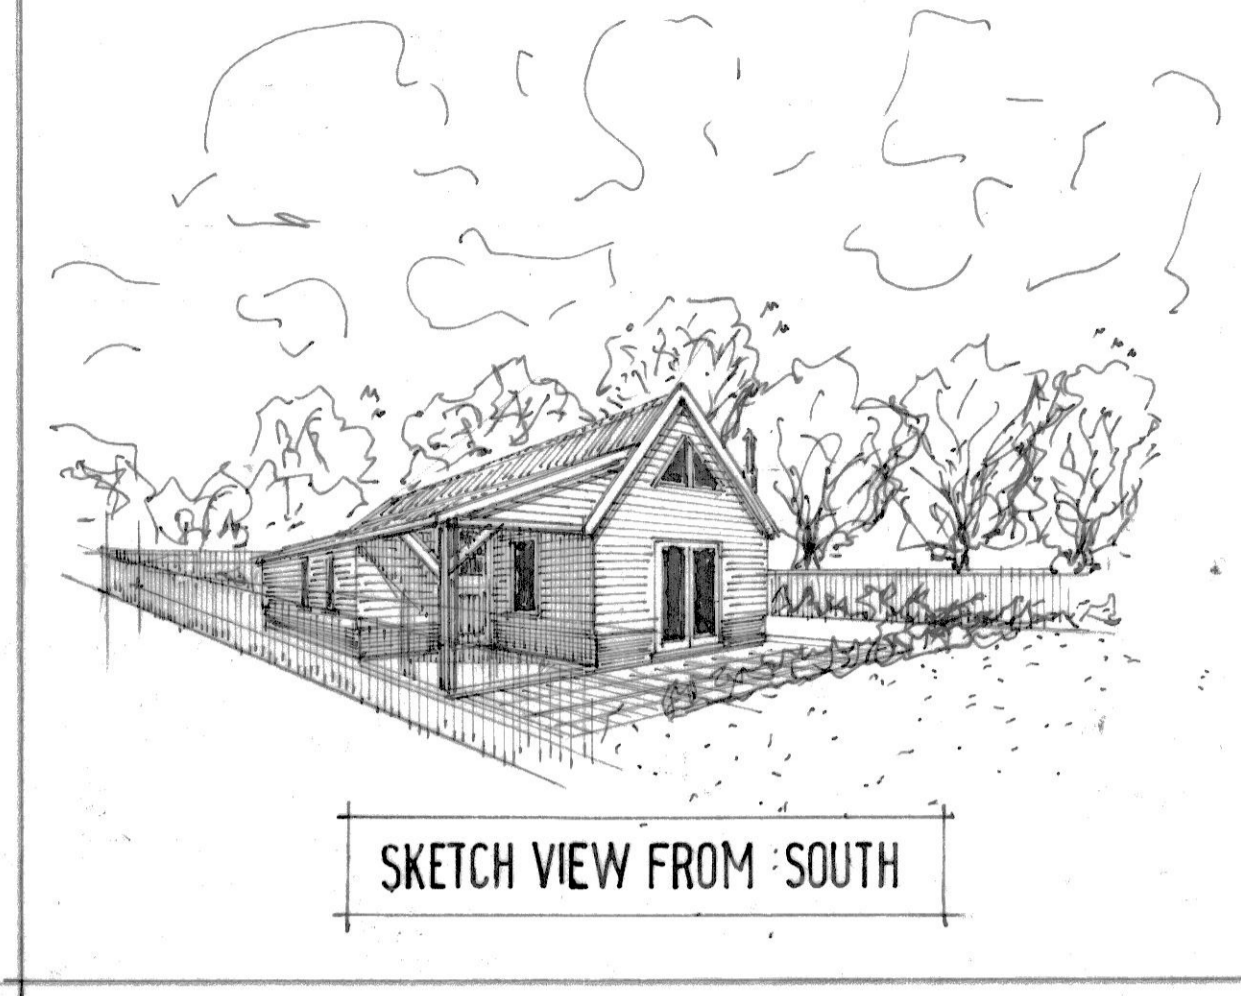


3 No. PROPOSED HOLIDAY CHALETs - CHERRY TREE FARM, WOODROW LANE, GREAT MOULTON, NORFOLK NR15 2HZ.

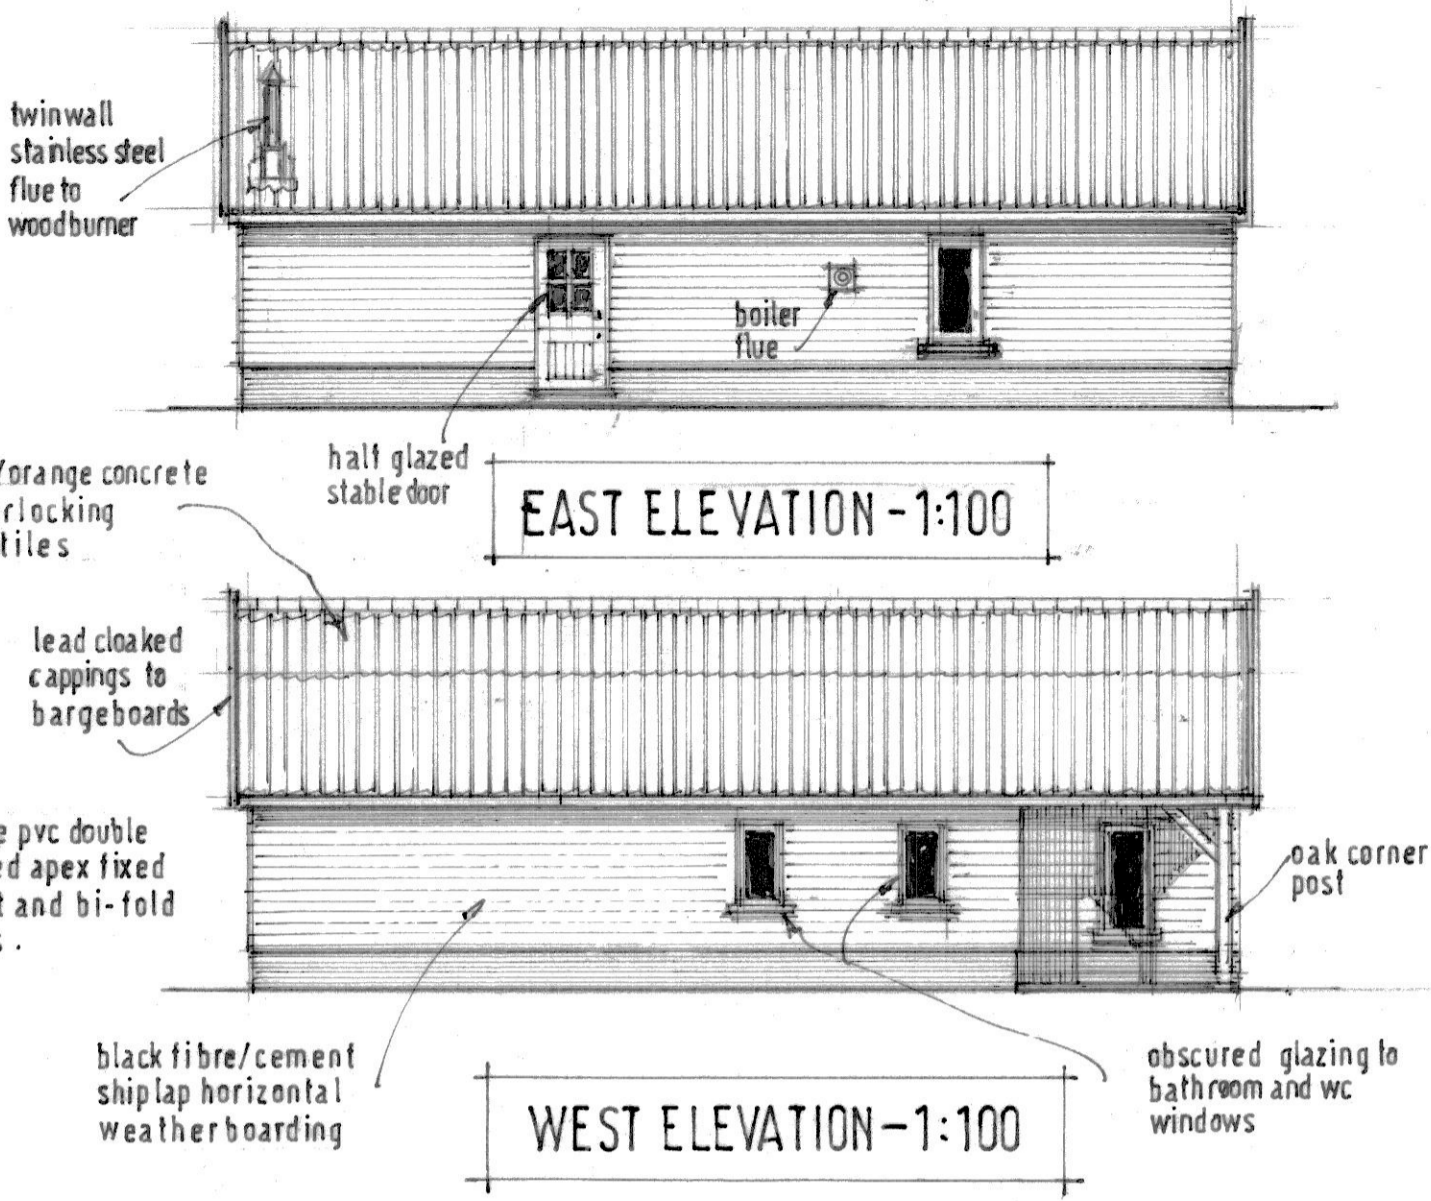

OVERALL ROOM SIZES:

SITTING AREA	4.100 x 5.100
KITCHEN AREA	3.300 x 2.000
BEDROOM 1	4.400 x 4.000
BEDROOM 2	2.900 x 4.000
BATHROOM	2.500 x 2.100
WC	1.500 x 2.000
LOBBY	1.300 x 2.000

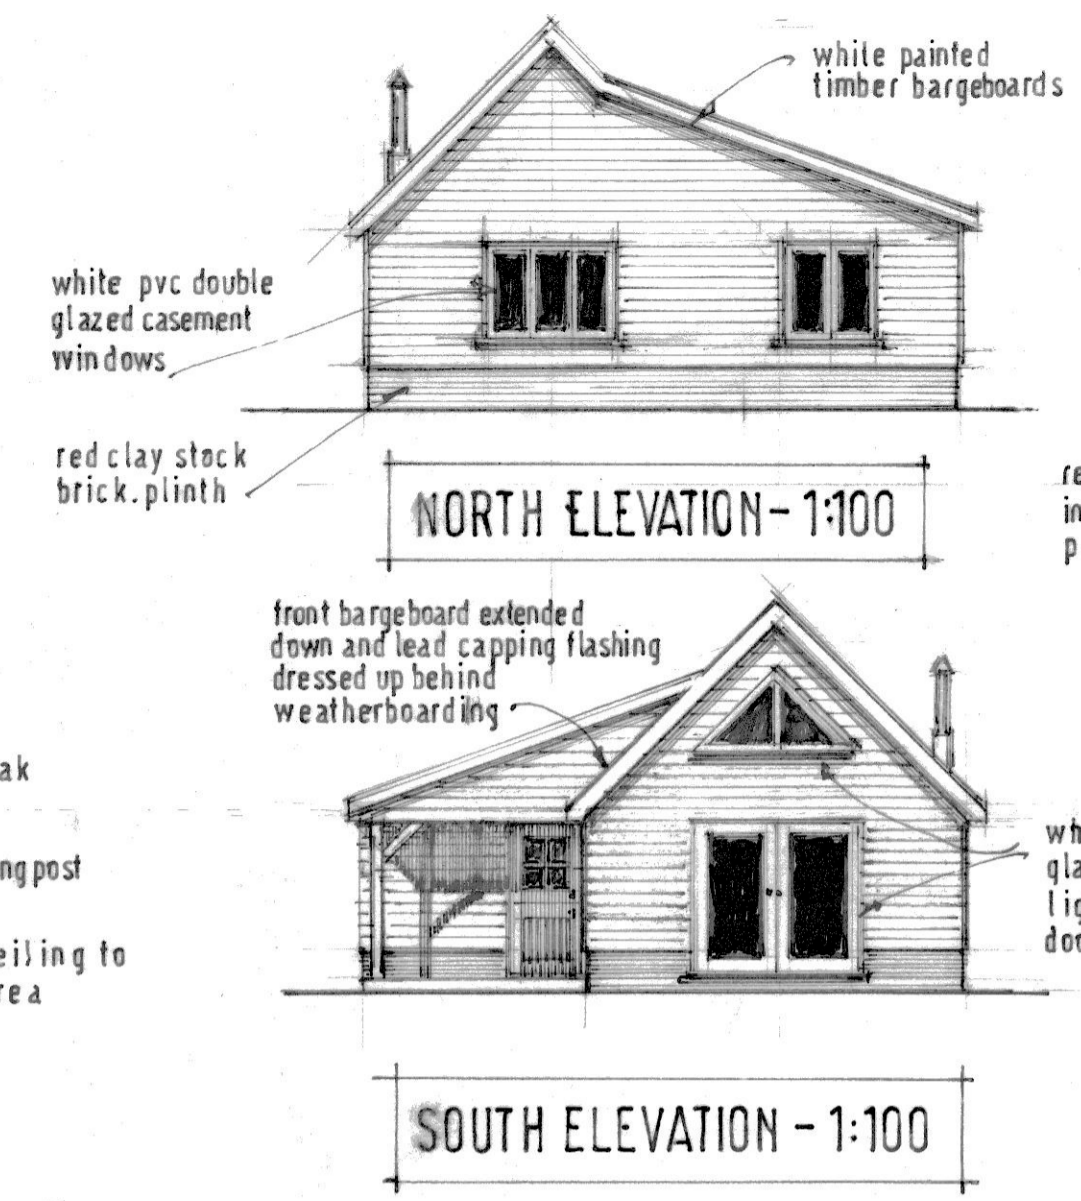

MEASURED SITE SURVEY AS AT 10/12/2020 - 1:500

PROPOSED SITE LAYOUT 1:500

LOCATION PLAN - 1:2500

John M. Wojciechowski BSc MRICS FASI FCIQB
 Chartered Building Surveyor & Architectural Designer
 The Old Oak, Cheese Hill, East Harling, Norfolk NR16 2PP
 Tel: 02953 718452 Mob: 077538 62954 Email: jmw@jmw.com

Client: MR R. POOLE.

Job Title: 3 No. PROPOSED HOLIDAY CHALETs, CHERRY TREE FARM, GREAT MOULTON.

Drawing Title: PLANS AND ELEVATIONS.

Scale: 1:100 1:500 1:2500 Date: 21/12/2020 Drawing No: 220-793-01

All dimensions to be checked on site and not scaled from this drawing. Any discrepancies to be reported to the designer for clarification prior to implementation. This drawing and design is the copyright of J.M. Wojciechowski BSc MRICS FASI FCIQB and is not to be used without express written consent.