


Existing Plan Scale 1:200

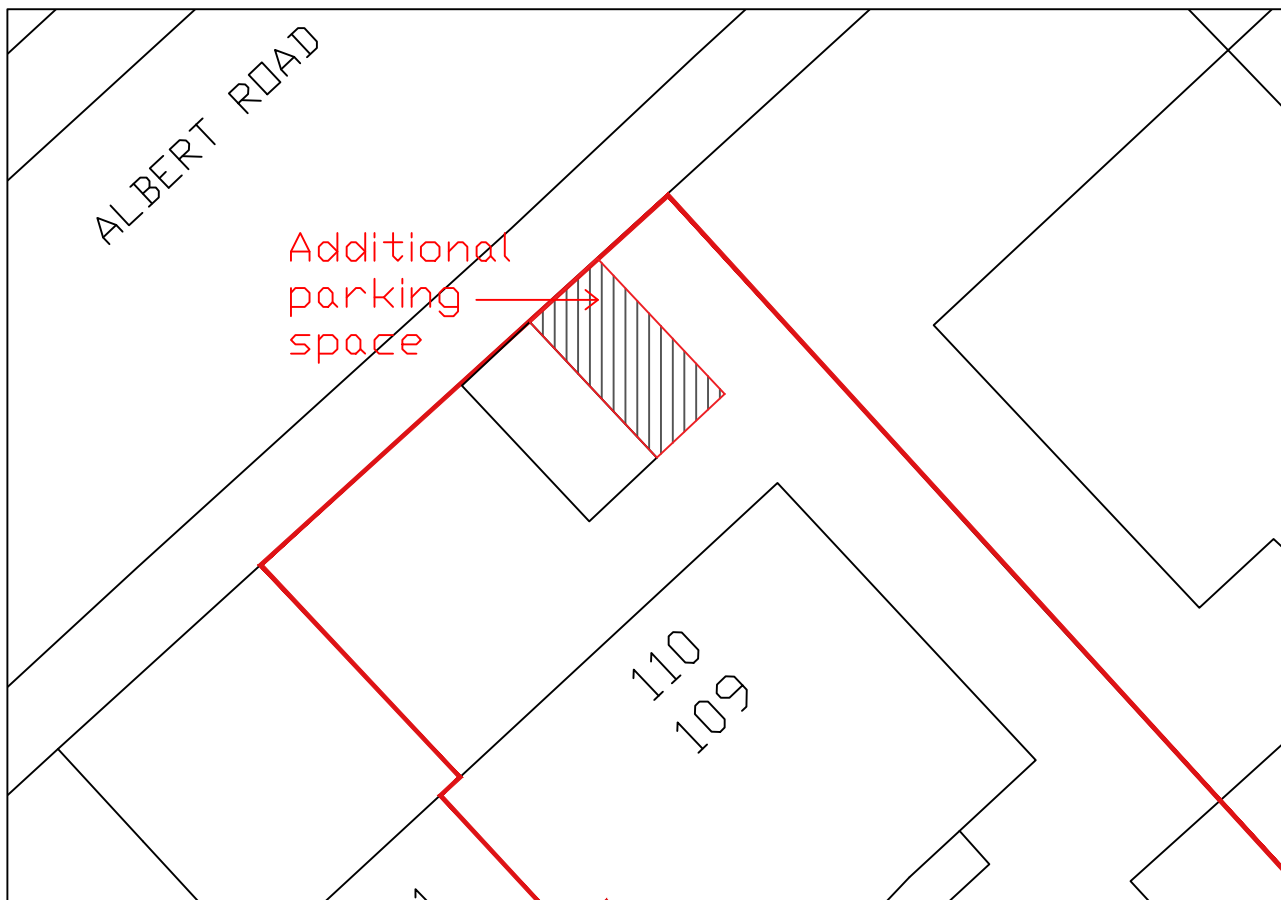

Proposed Plan Scale 1:200

Rev	Date	Description	dwn	chk	Drawing Title		
					LOCATION/BLOCK-PLAN		
Client Mr. JP. Harkins					Drawing Status		
Project Proposed Parking Space 109A Albert Road Gourock					PLANNING		
DRAWING NO. JPH0200			REV. -	SCALE. 1:200 @ A4			
<b>CDARCHITECT</b>							