


Crown copyright and database rights 2020 via thinkWare Ordnance Survey License 100050103

Location Plan Scale 1:1250



Block Plan Scale 1:500

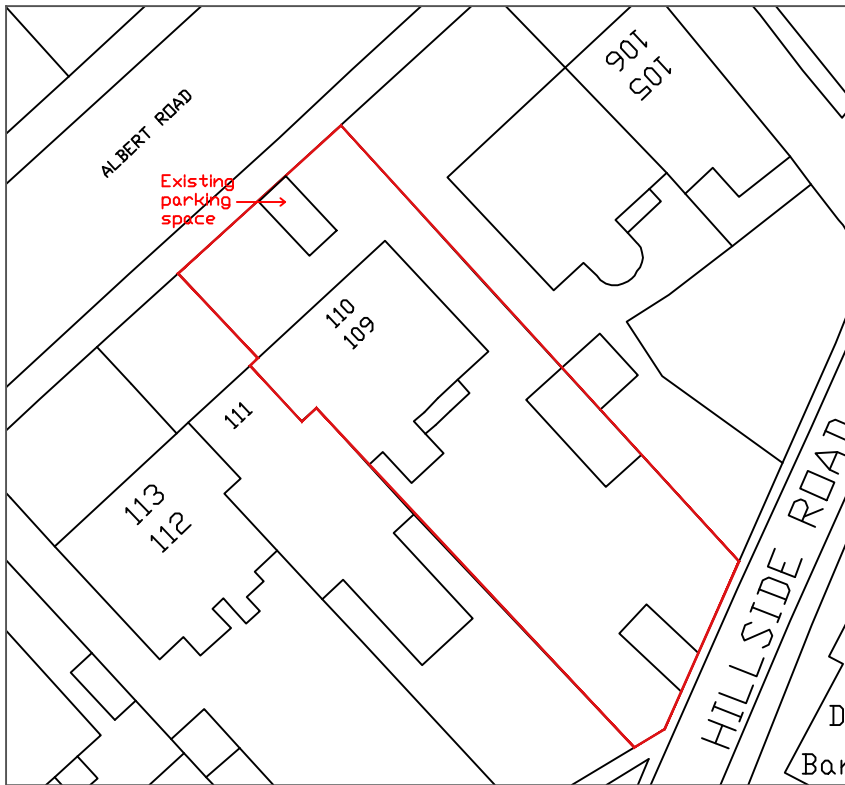

Rev	Date	Description	dwn	chk	Drawing Title		
					LOCATION/BLOCK-PLAN		
Client					Drawing Status		
Mr. JP. Harkins					PLANNING		
Project					DRAWING NO.		
Proposed Alterations					JPH0100		
109A Albert Road					REV.		
Gourock					A		
					SCALE.		
					1:500/1250 @		
					A4		
					<b>CDARCHITECT</b>		