




EXISTING

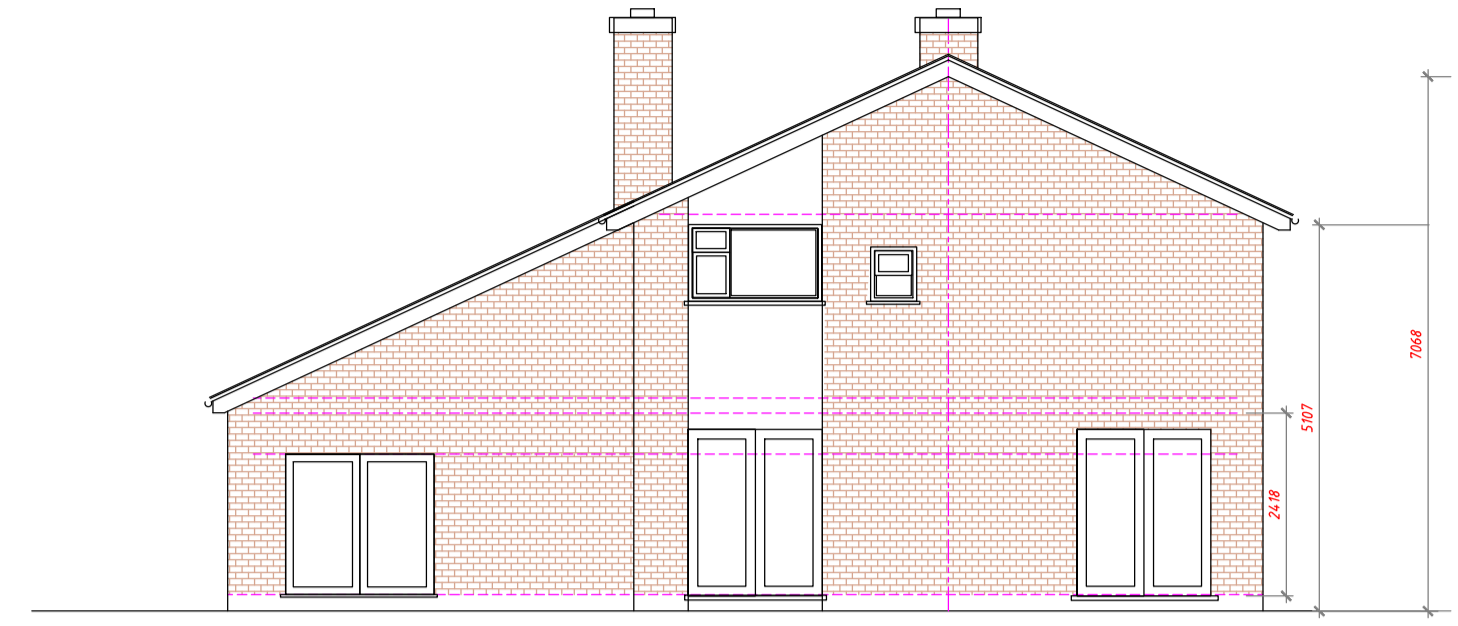


EXISTING REAR ELEVATION

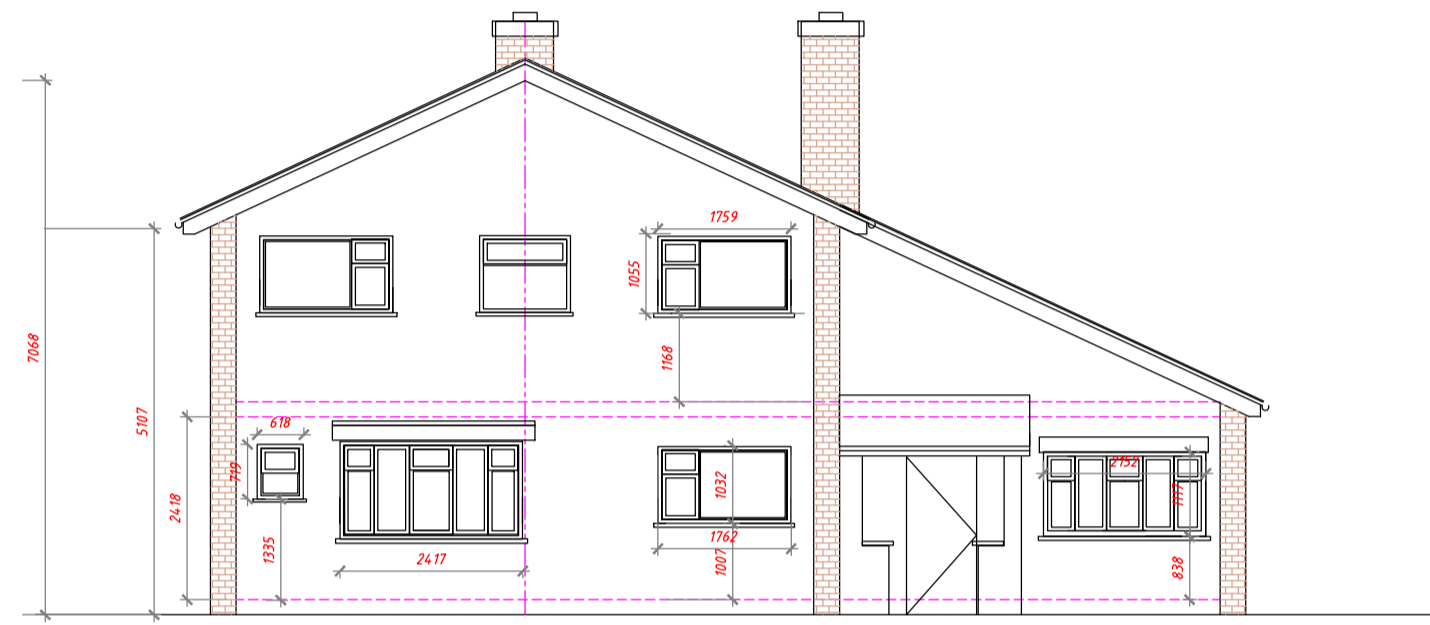

EXISTING FRONT ELEVATION


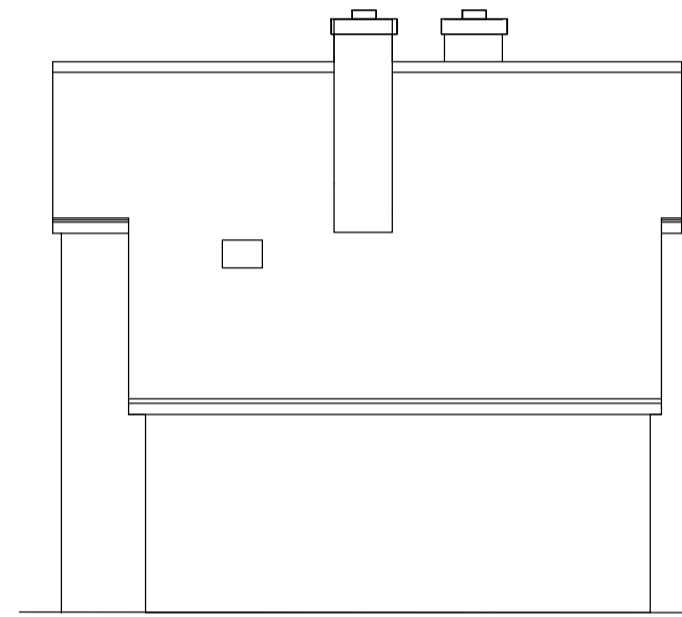


EXISTING RHS ELEVATION

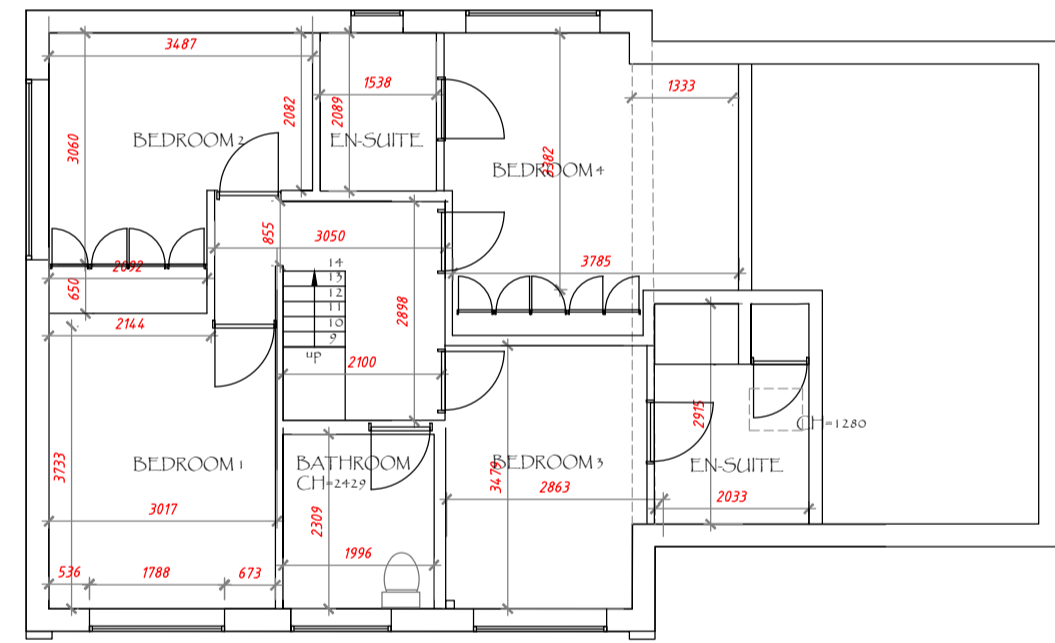


EXISTING FIRST FLOOR LAYOUT


EXISTING GROUND FLOOR LAYOUT

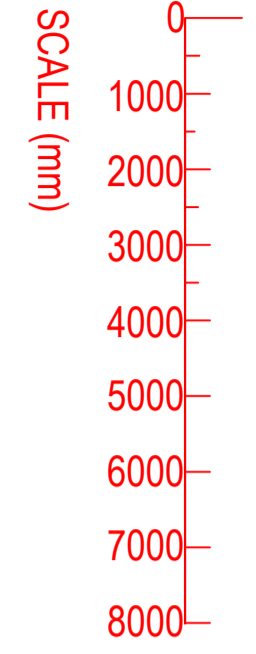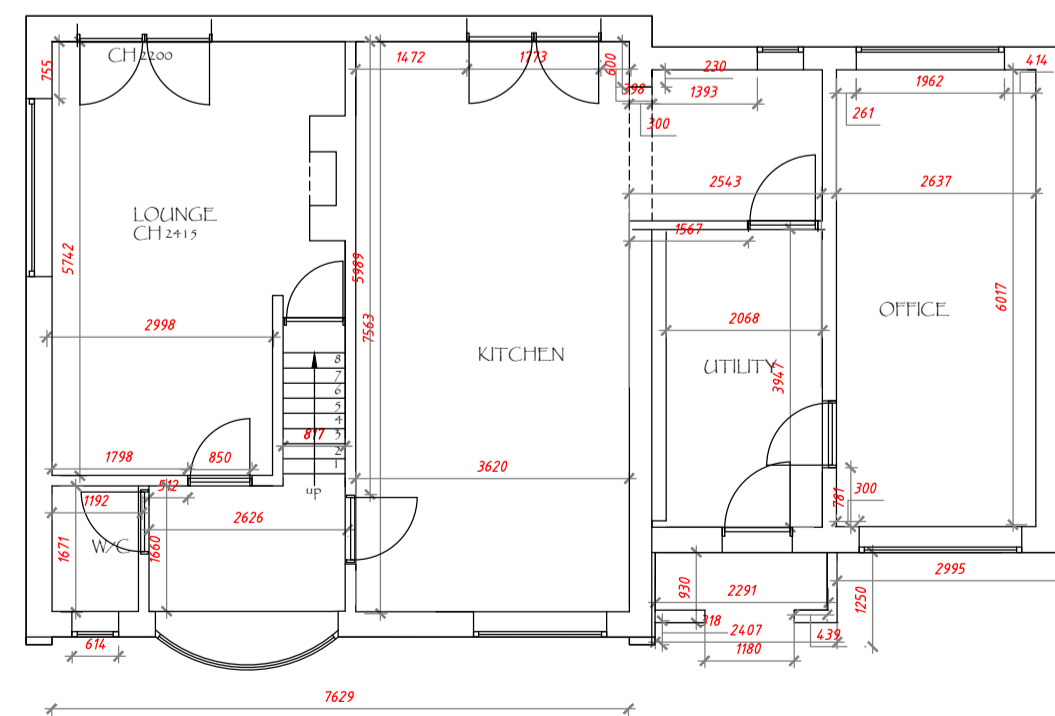

PROPOSED

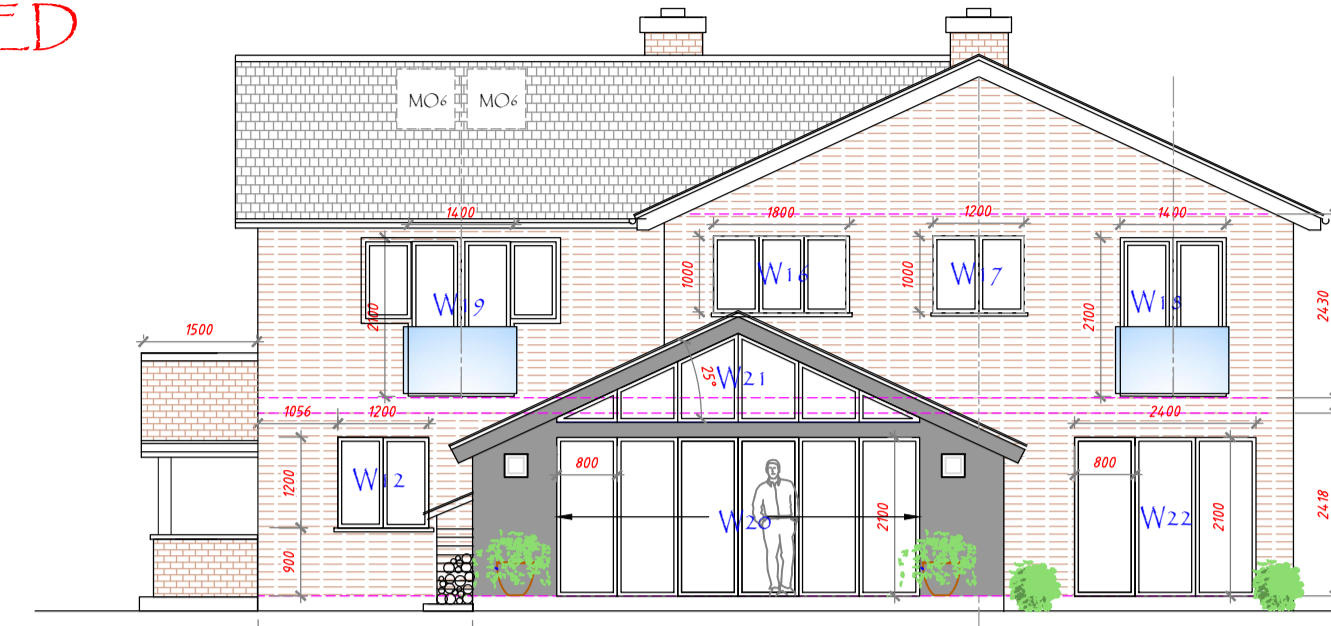


PROPOSED REAR ELEVATION

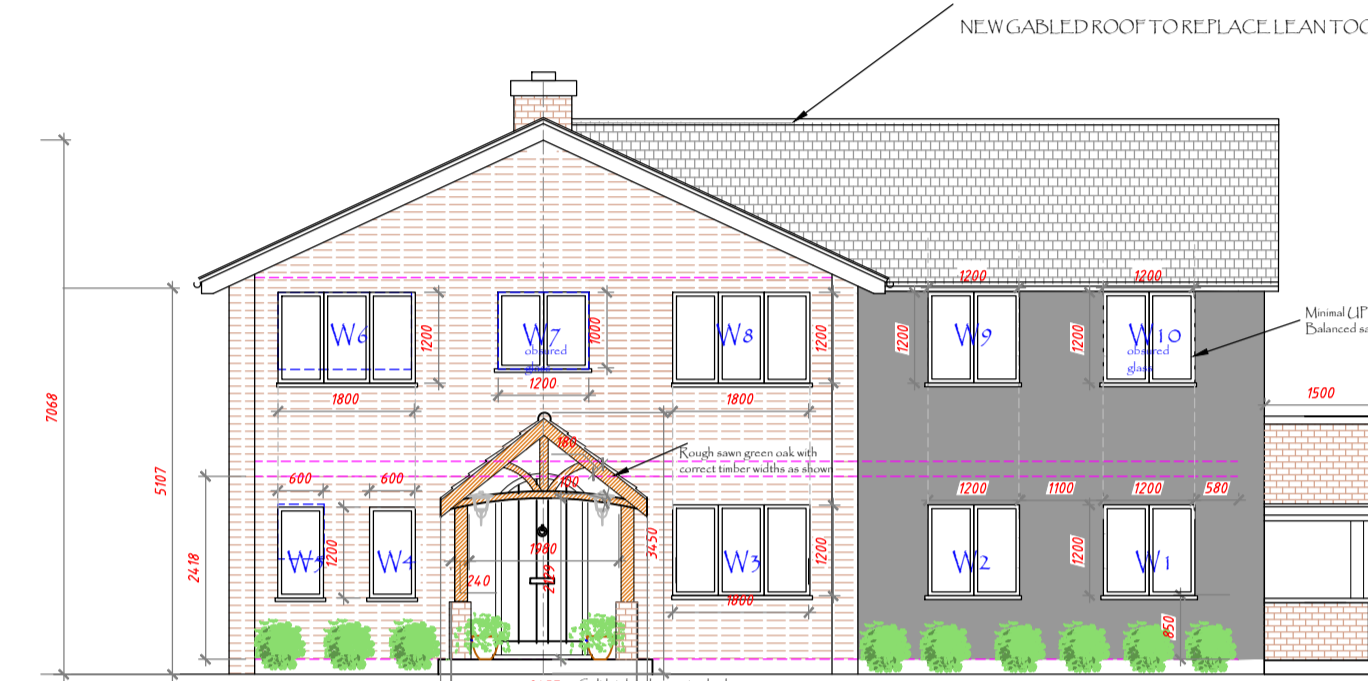


PROPOSED FRONT ELEVATION




PROPOSED RHS ELEVATION

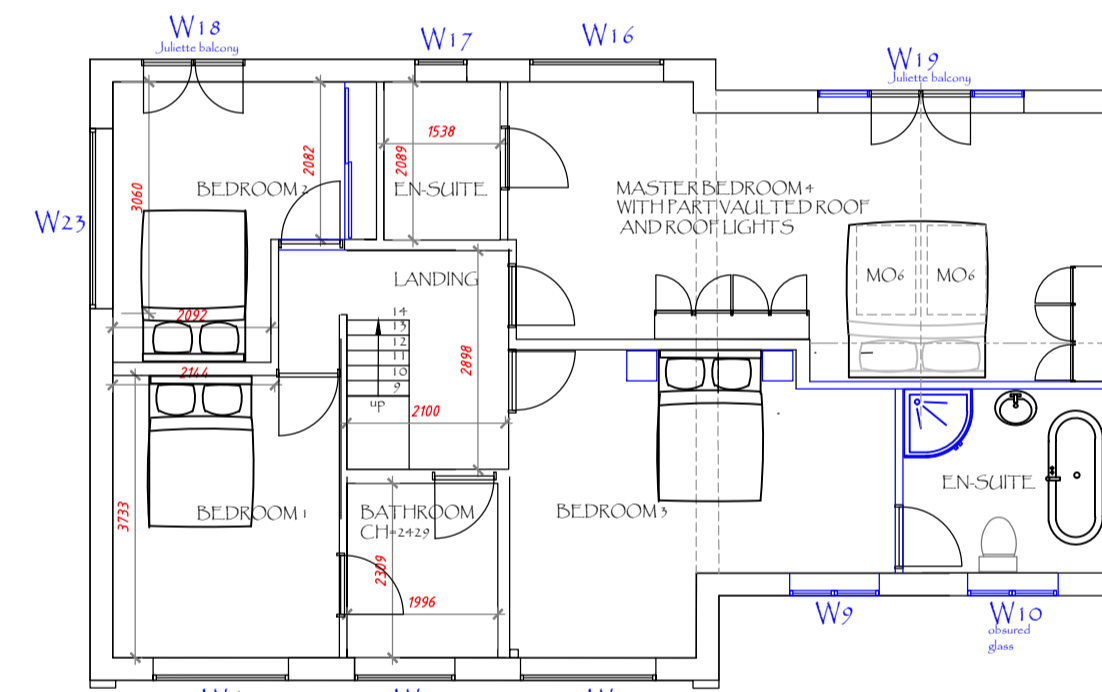

PROPOSED FIRST FLOOR LAYOUT

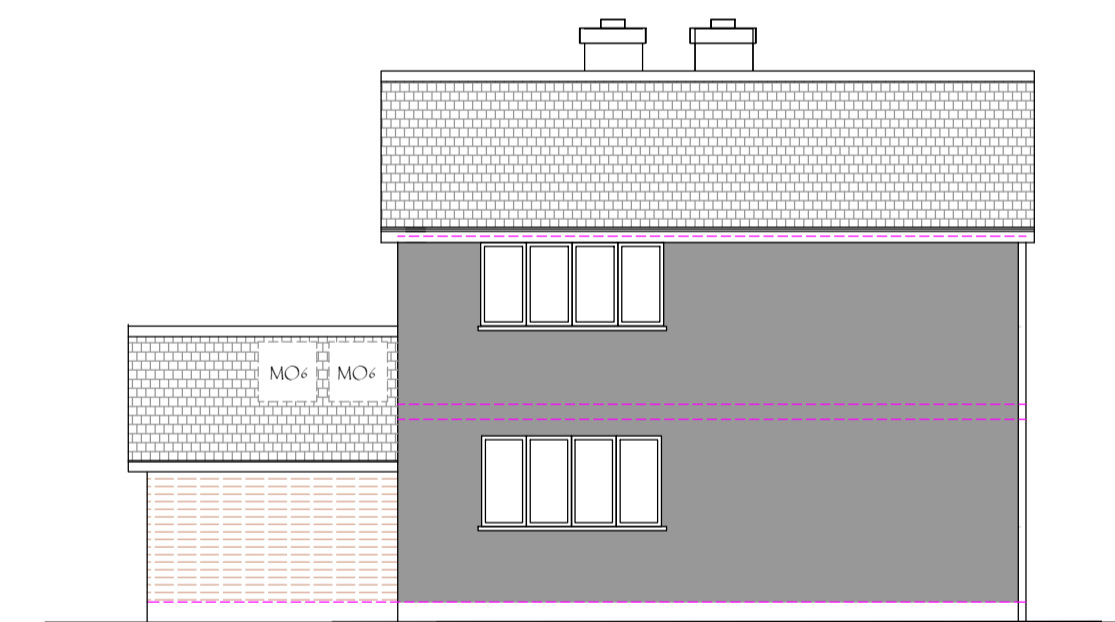

PROPOSED LHS ELEVATION

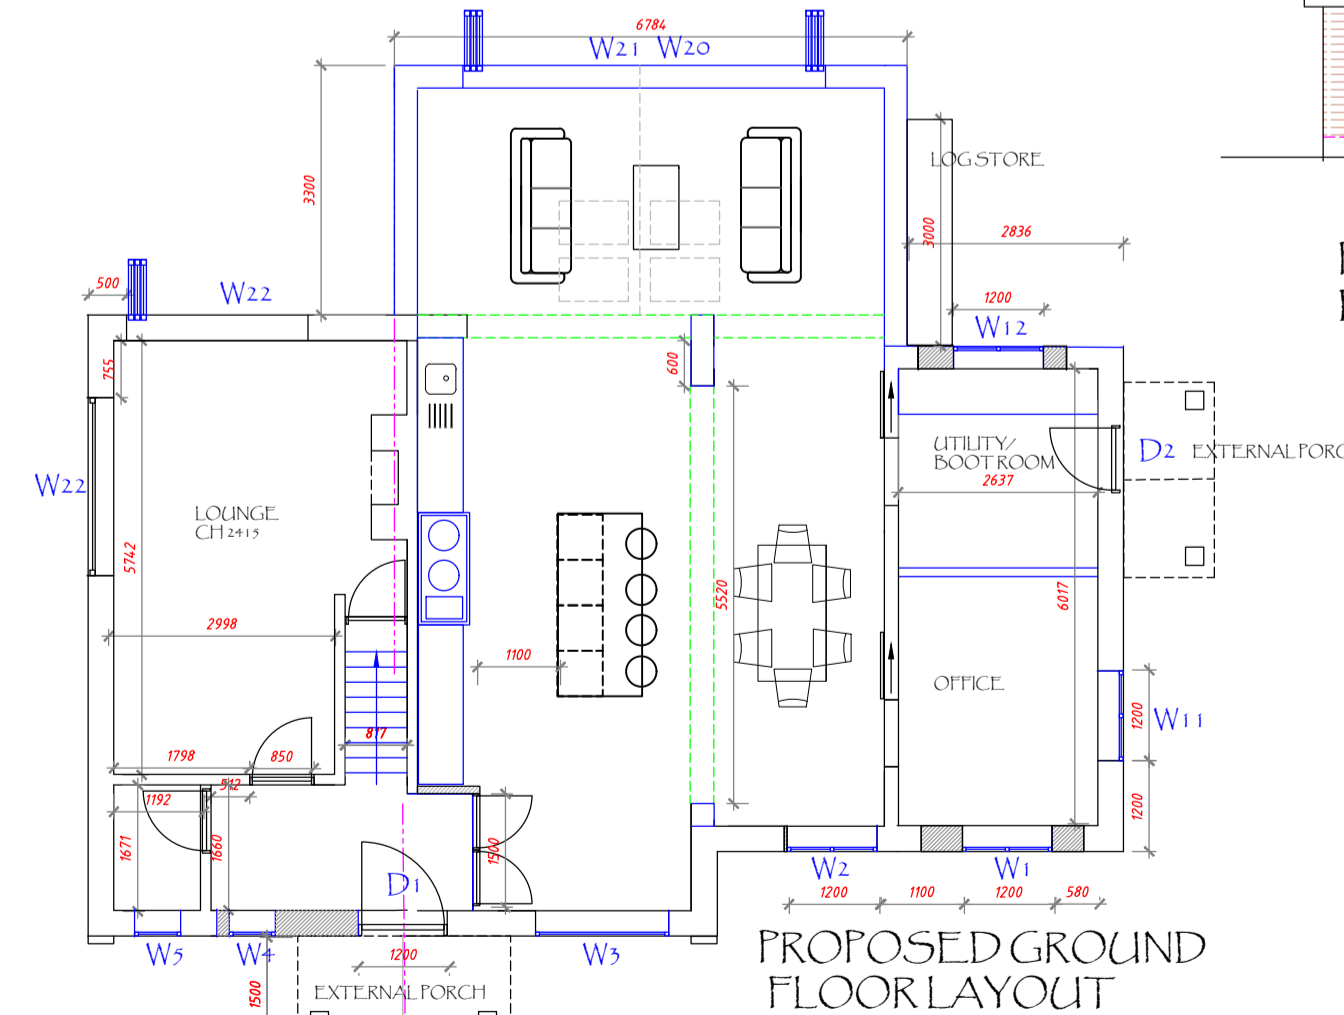

PROPOSED GROUND FLOOR LAYOUT

NEW GABLED ROOF TO REPLACE LEAN TO ROOF
LARCH CLADDING
TIN CLADDING
ROOF TILES TO MATCH EXISTING
DOORS AND WINDOWS UPVC
ROUGH SAW TIMBER OPEN PORCHES