

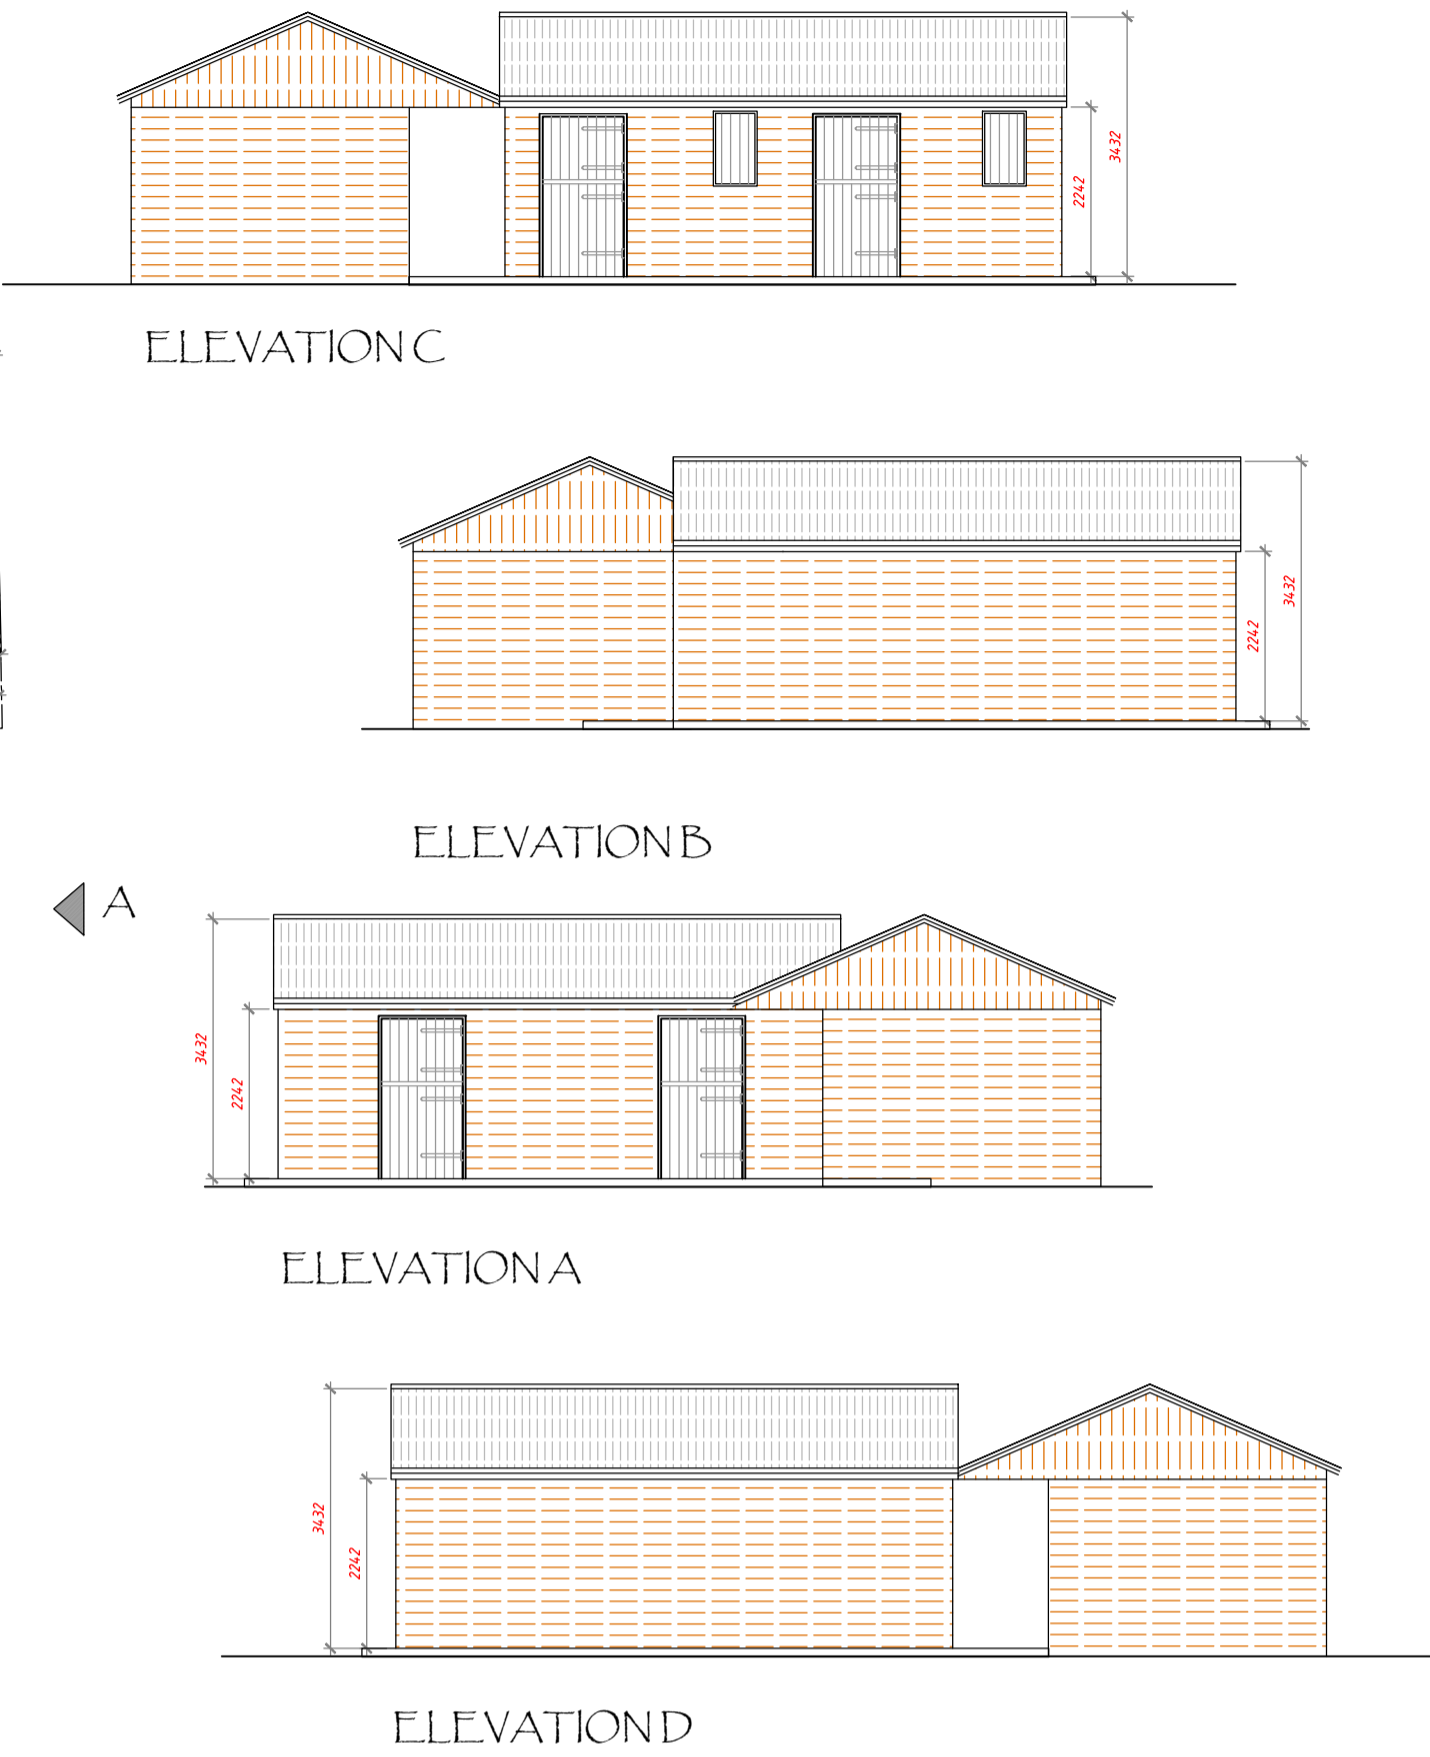



EXISTING STABLES

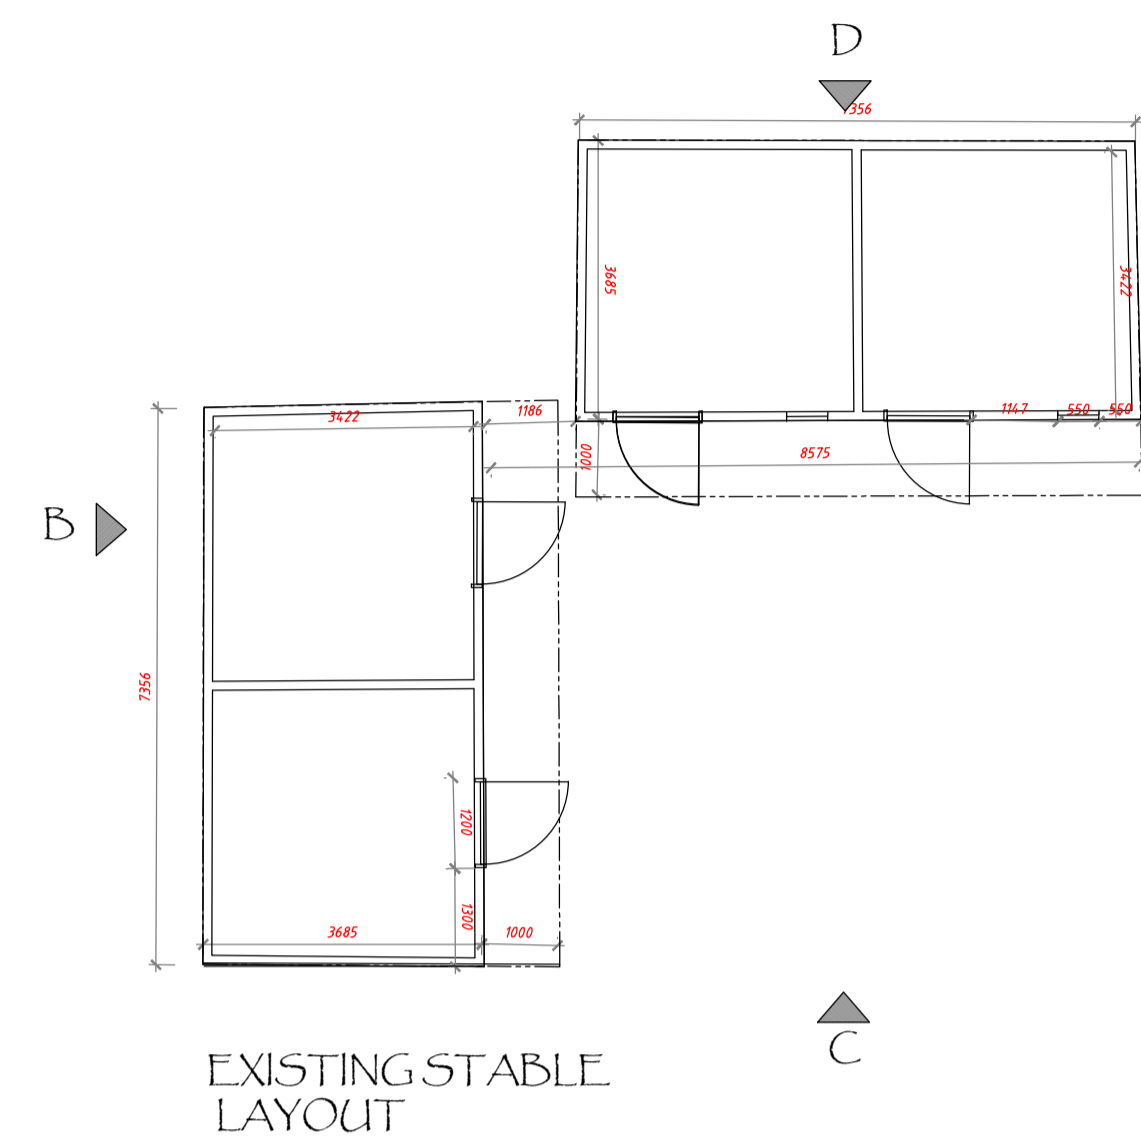

PROPOSED GARAGE

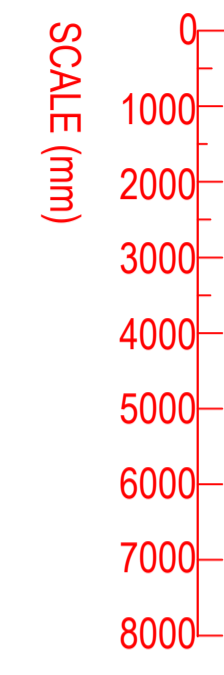


PROPOSED RHS ELEVATION

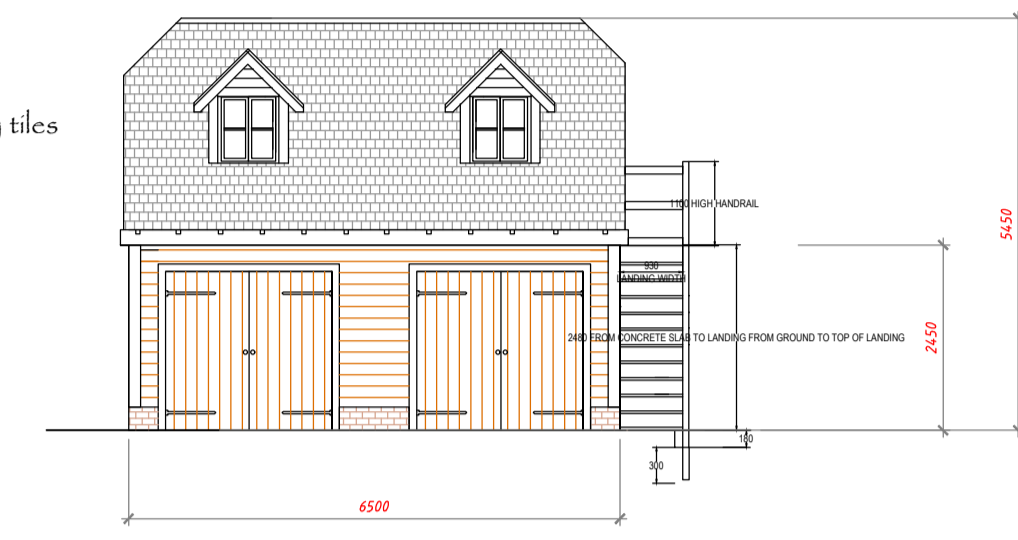


PROPOSED FRONT ELEVATION

Materials
 Roof- Reclaimed rosemary tiles
 Cladding- oak
 Staircase- oak
 Windows- Timber painted
 Guttering- black



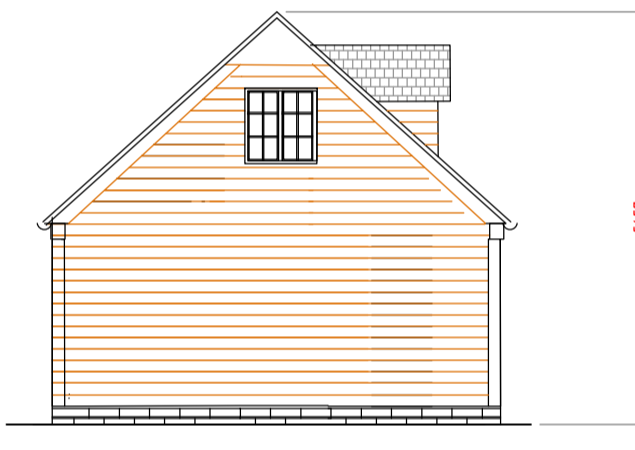


PROPOSED LHS ELEVATION

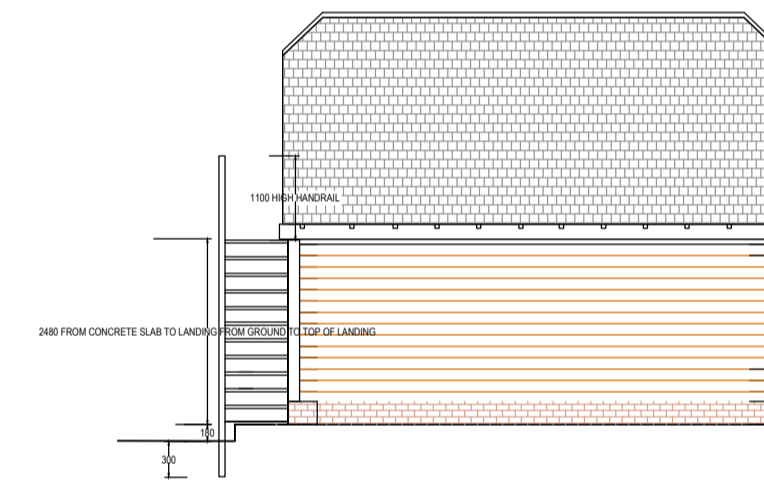


PROPOSED REAR ELEVATION

PROPOSED STABLES

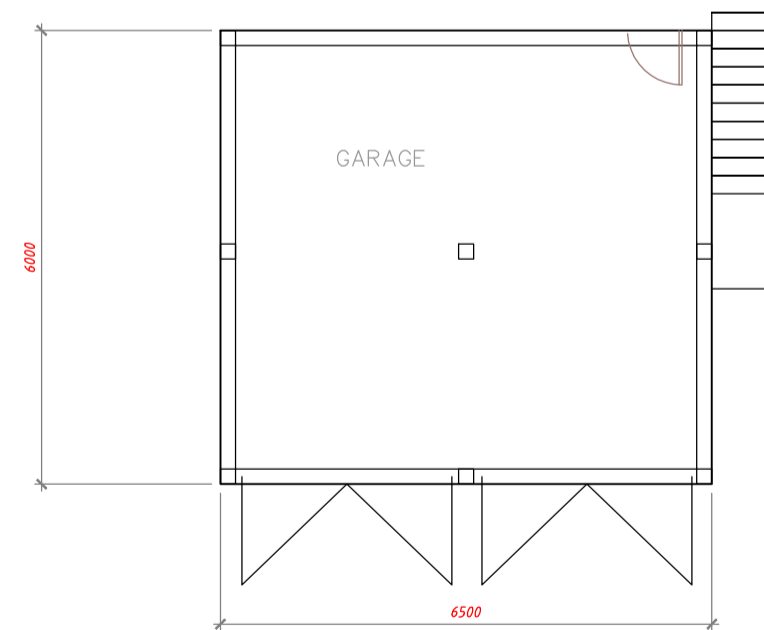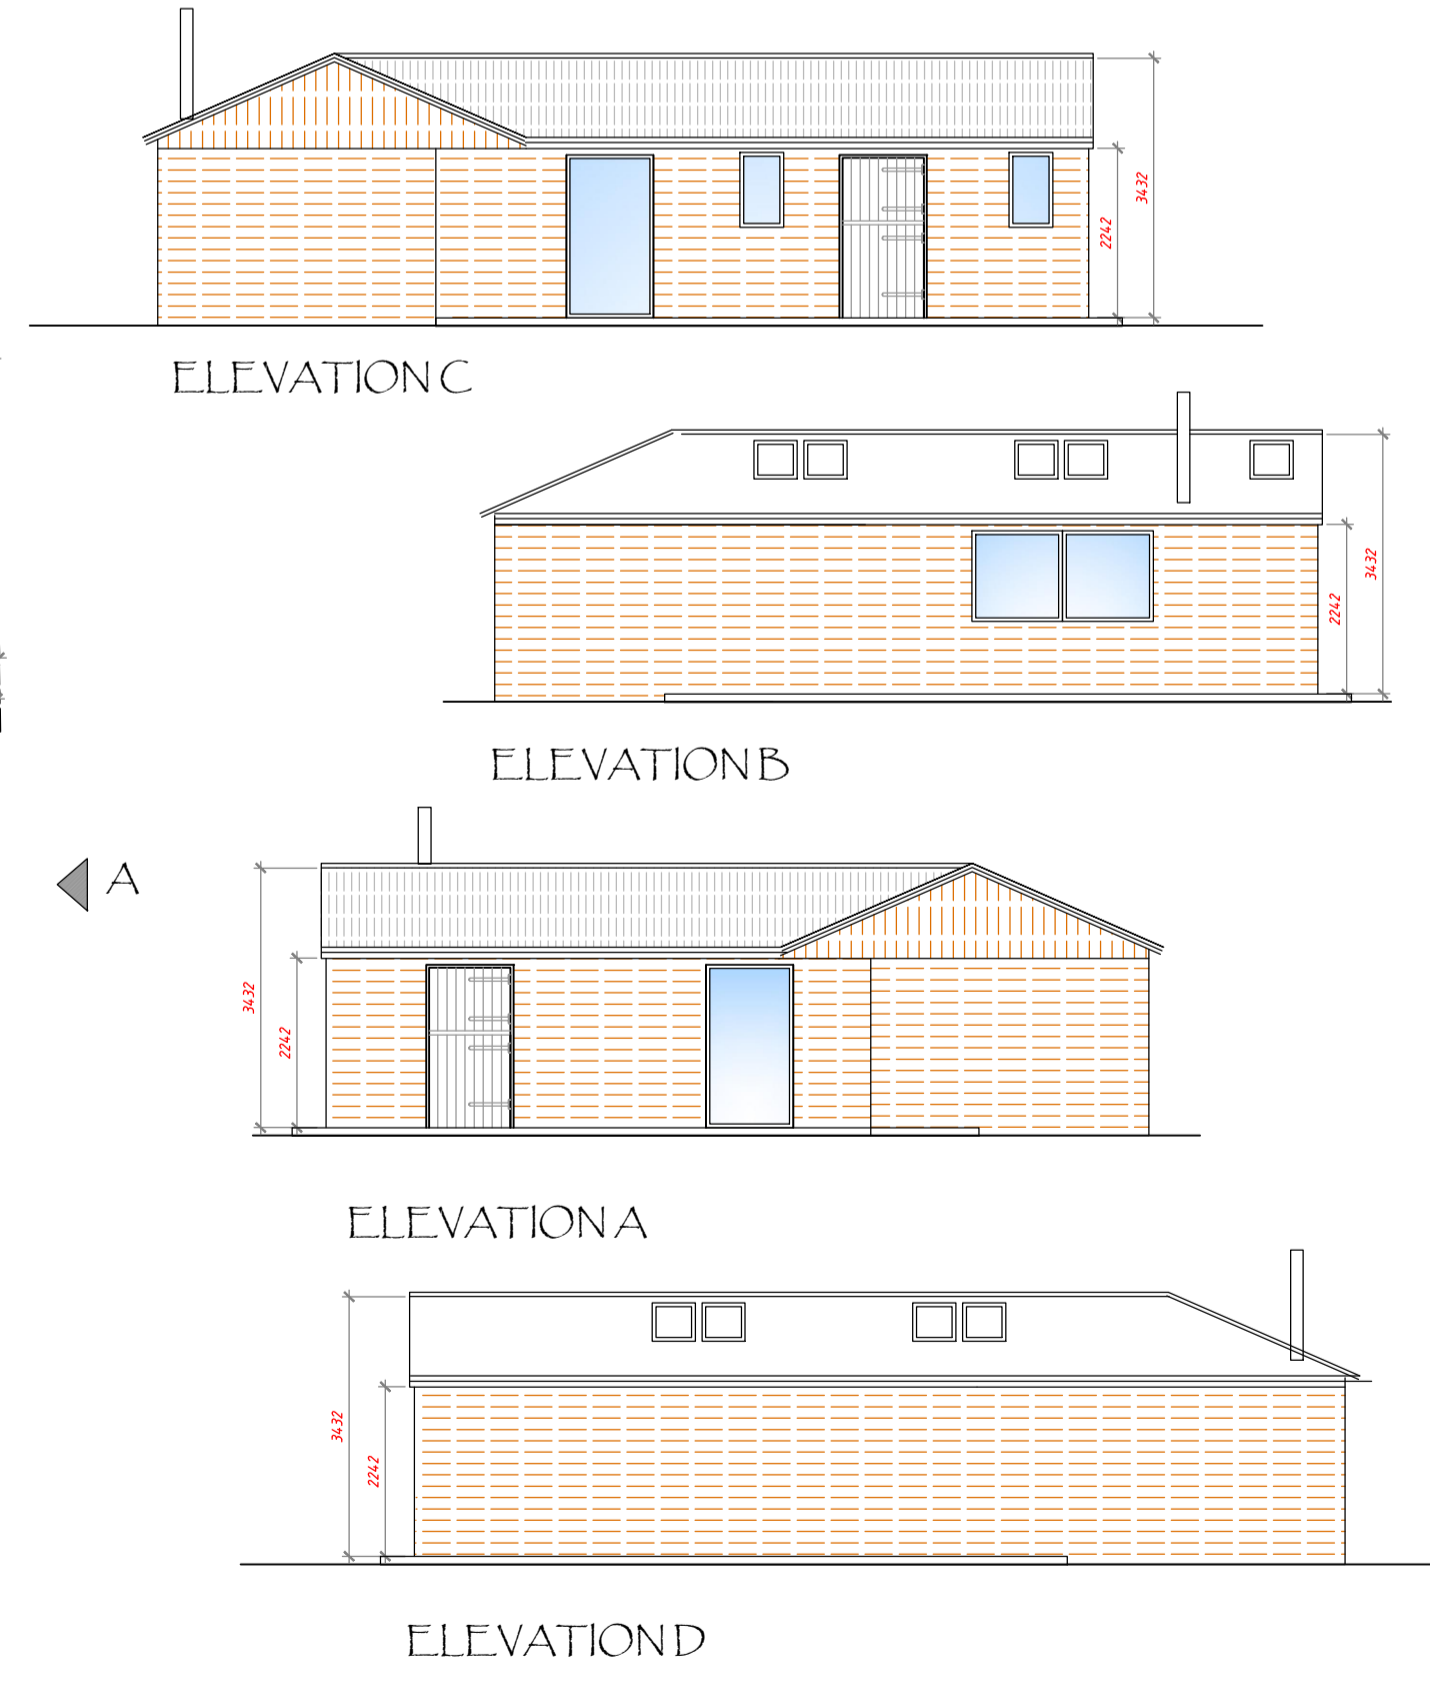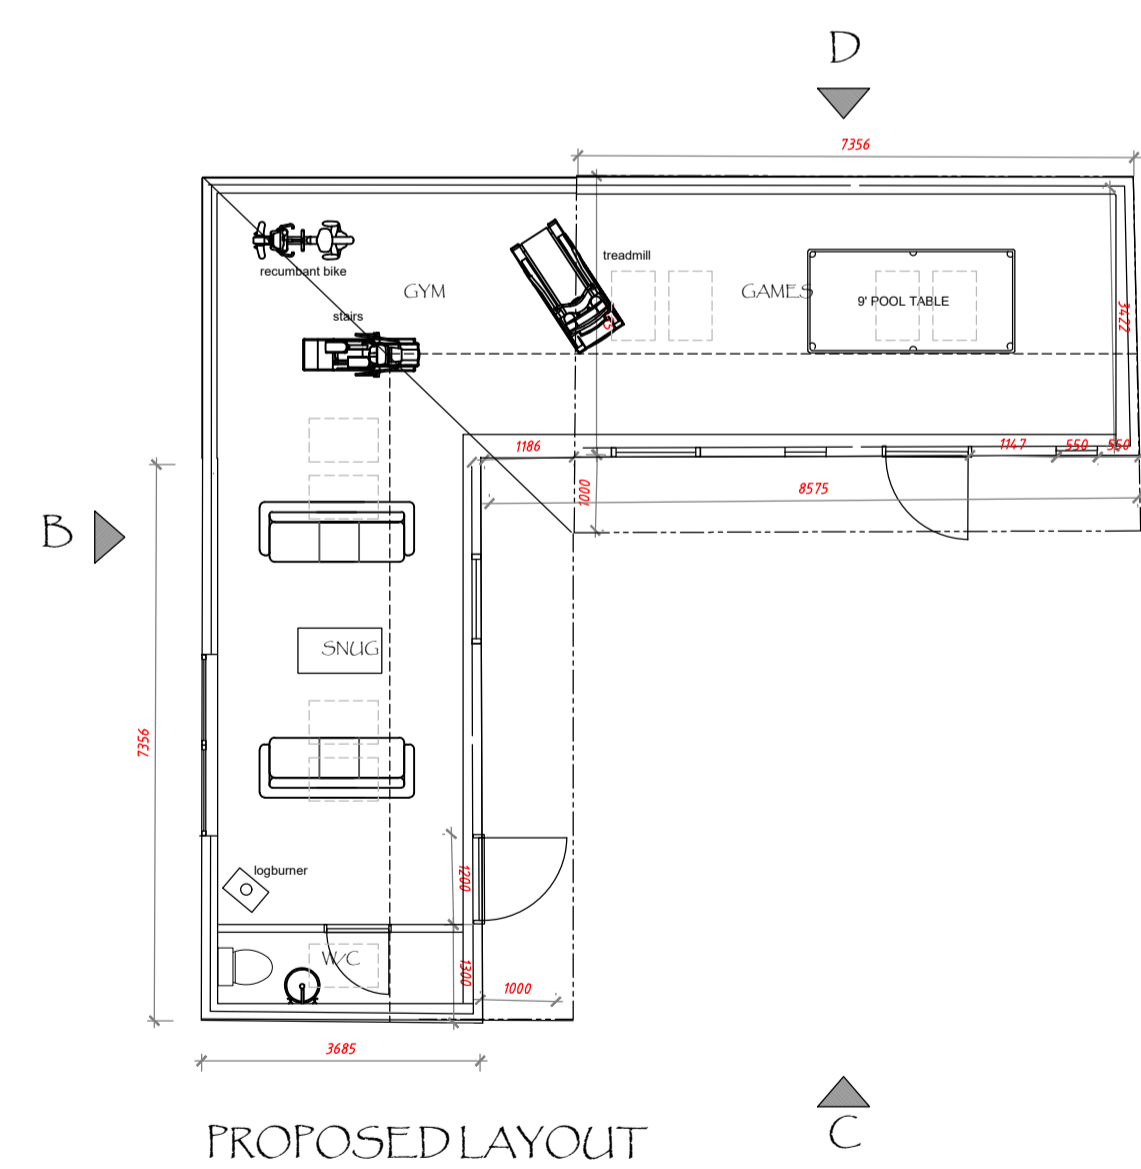

PROPOSED GROUND FLOOR LAYOUT

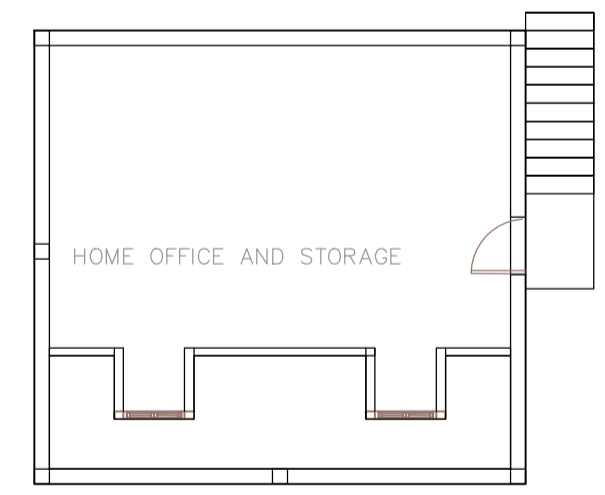

PROPOSED FIRST FLOOR LAYOUT