


South Elevation

SINGLE STOREY SIDE
EXTENSION OUT 6.4m
UNDER P.I.D.

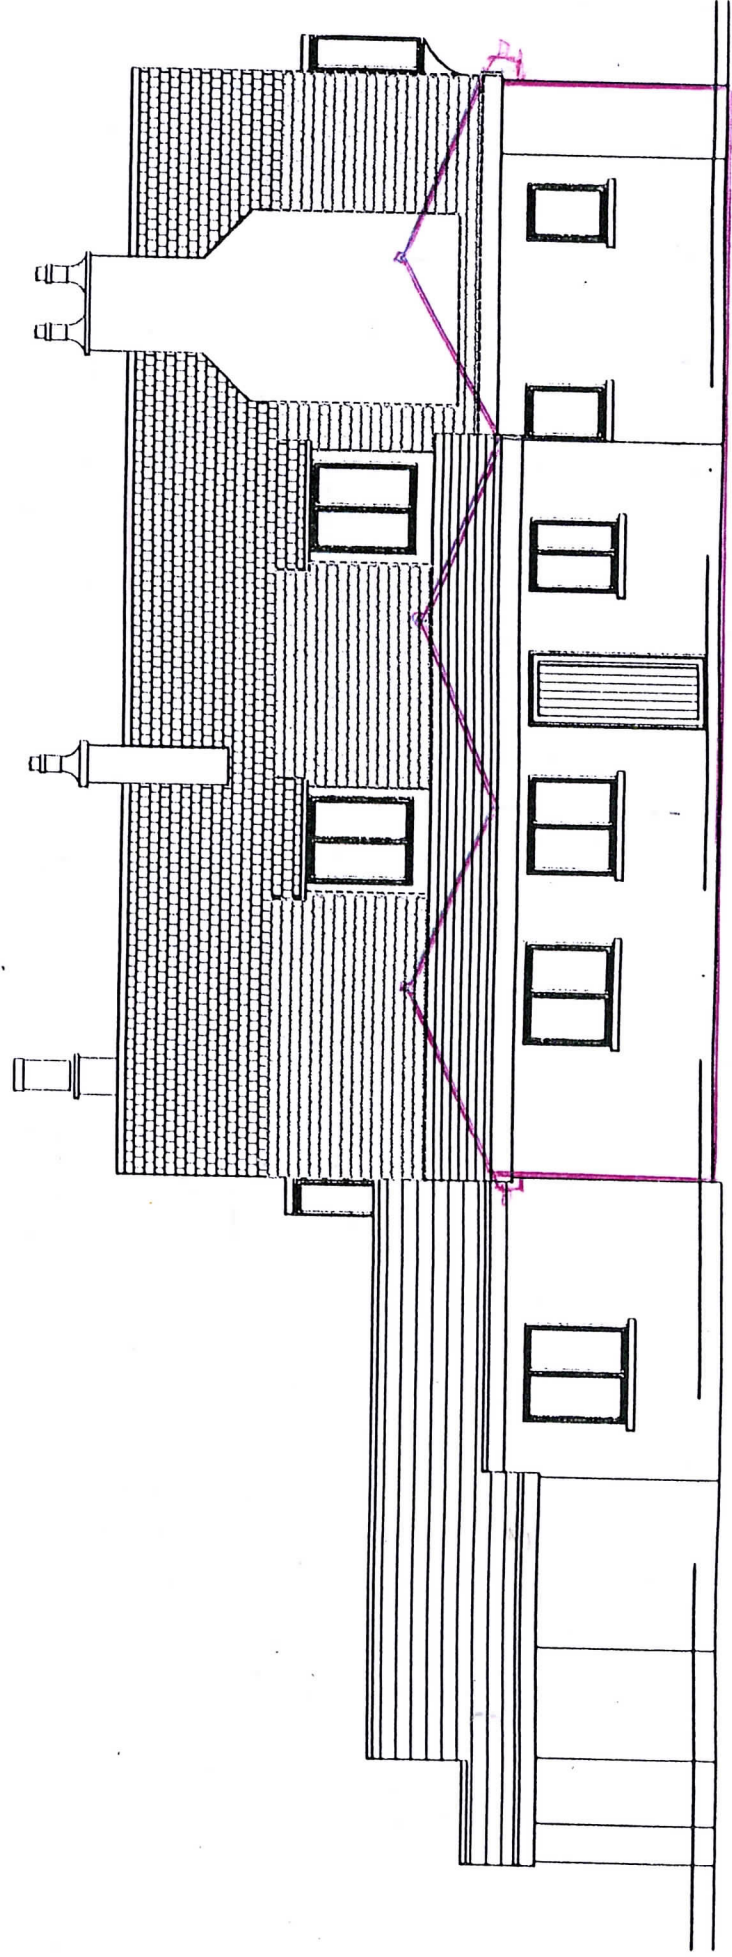

North Elevation

SINGLE STOREY REAR EXTENSION
OUT 8m UNDER LARGER HOME EXTENSION

1:100

@ A3