


East Elevation

TWO STOREY REAR EXTENSION
OUT 3m UNDER PD
(IF SINGLE STOREY ONLY
GOES OUT 3m.)

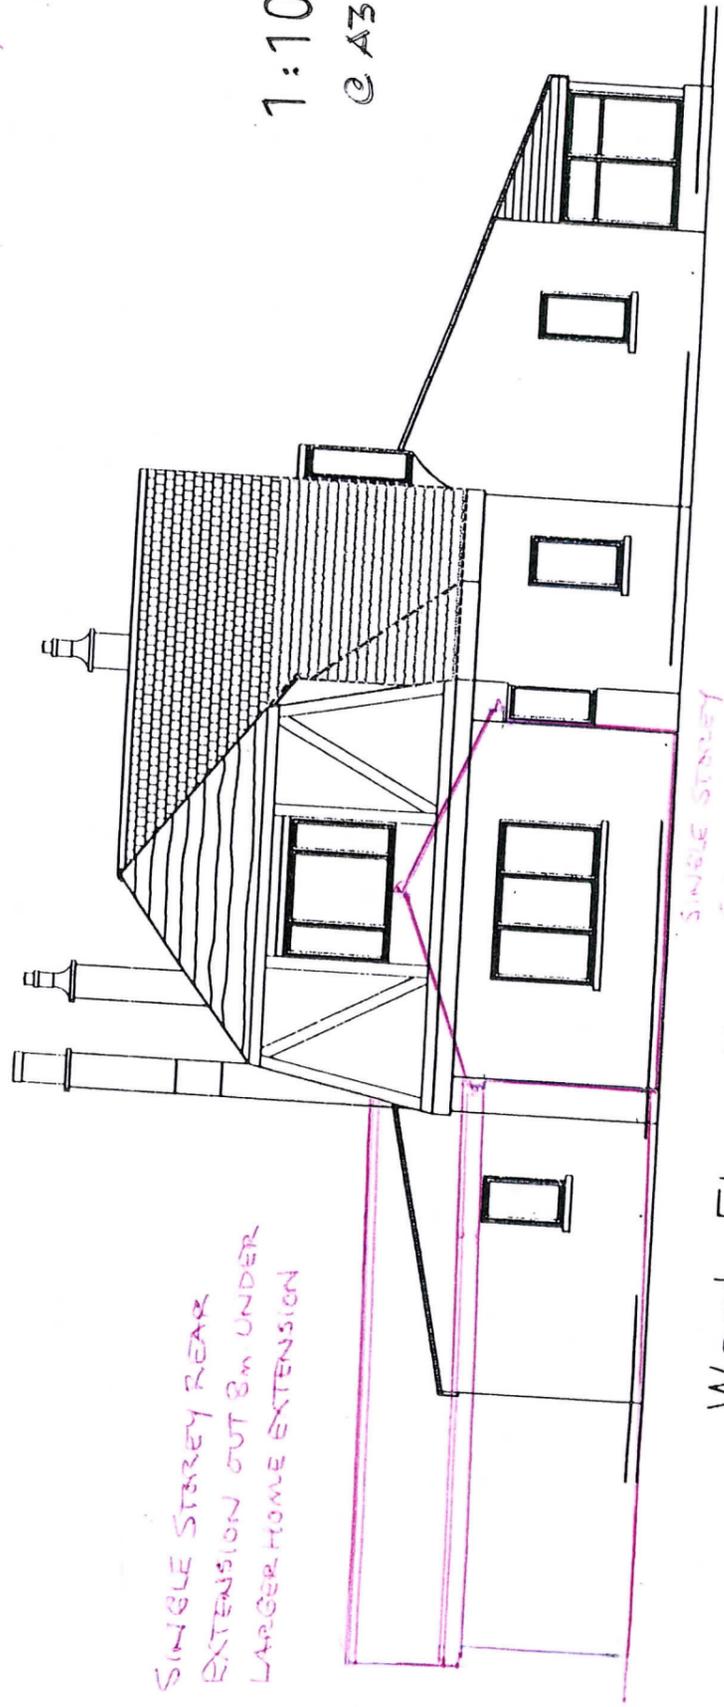

West Elevation

SINGLE STOREY REAR
EXTENSION OUT 3m UNDER
LARGER HOME EXTENSION

SINGLE STOREY
SIDE EXTENSION

1:100
© A3