


PERMITTED DEVELOPMENT

TWO STOREY EXTENSION
3m OUT FROM ORIGINAL
BACK WALL

IF GROUND FLOOR EXTENDS
BY MORE THAN 3m THIS
IS NOT PERMITTED DEVELOPMENT

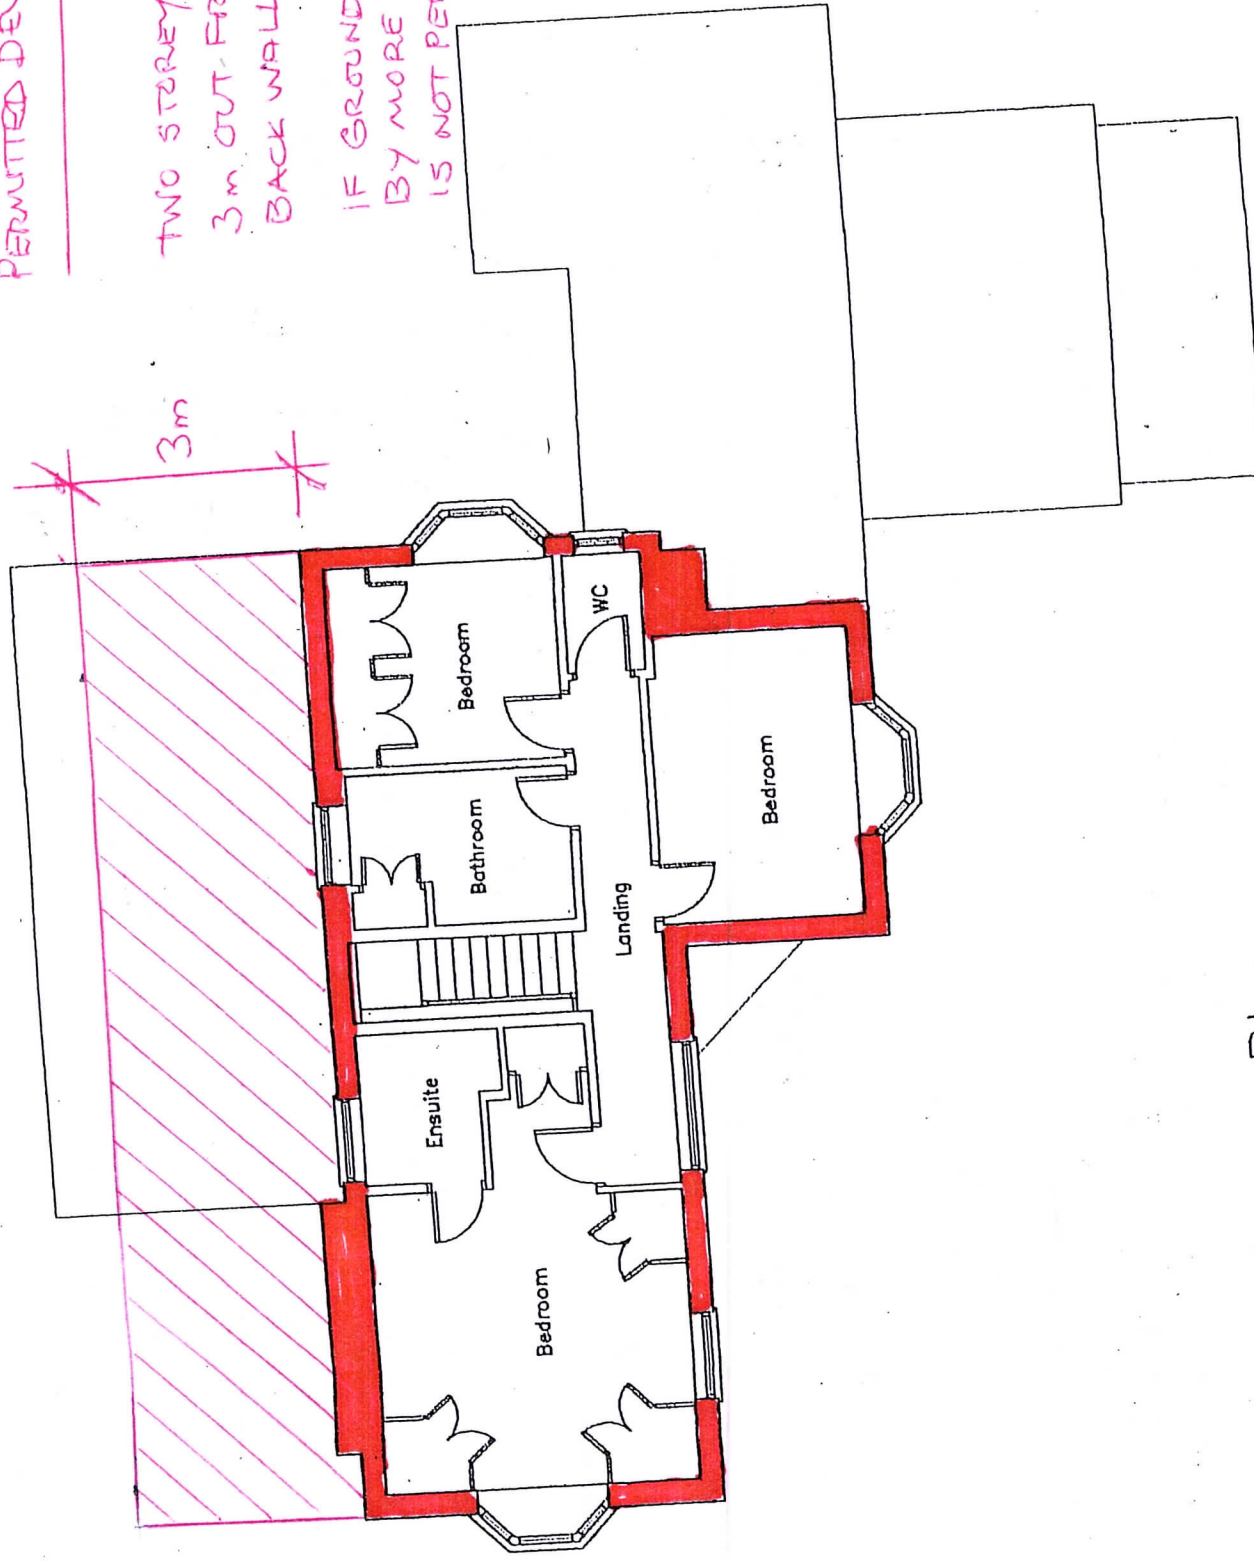

First Floor Plan

1:100

TREEFIELD COTTAGE
MILTON ROUGH