


PERMITTED DEVELOPMENT

SINGLE STOREY REAR EXTENSION
OUT 4m UNDER STANDARD
P.D.
OUT 8m. BY APPLYING FOR
LARGER HOME EXTENSION
MEASUREMENTS OFF ORIGINAL
BACK WALL OF HOUSE

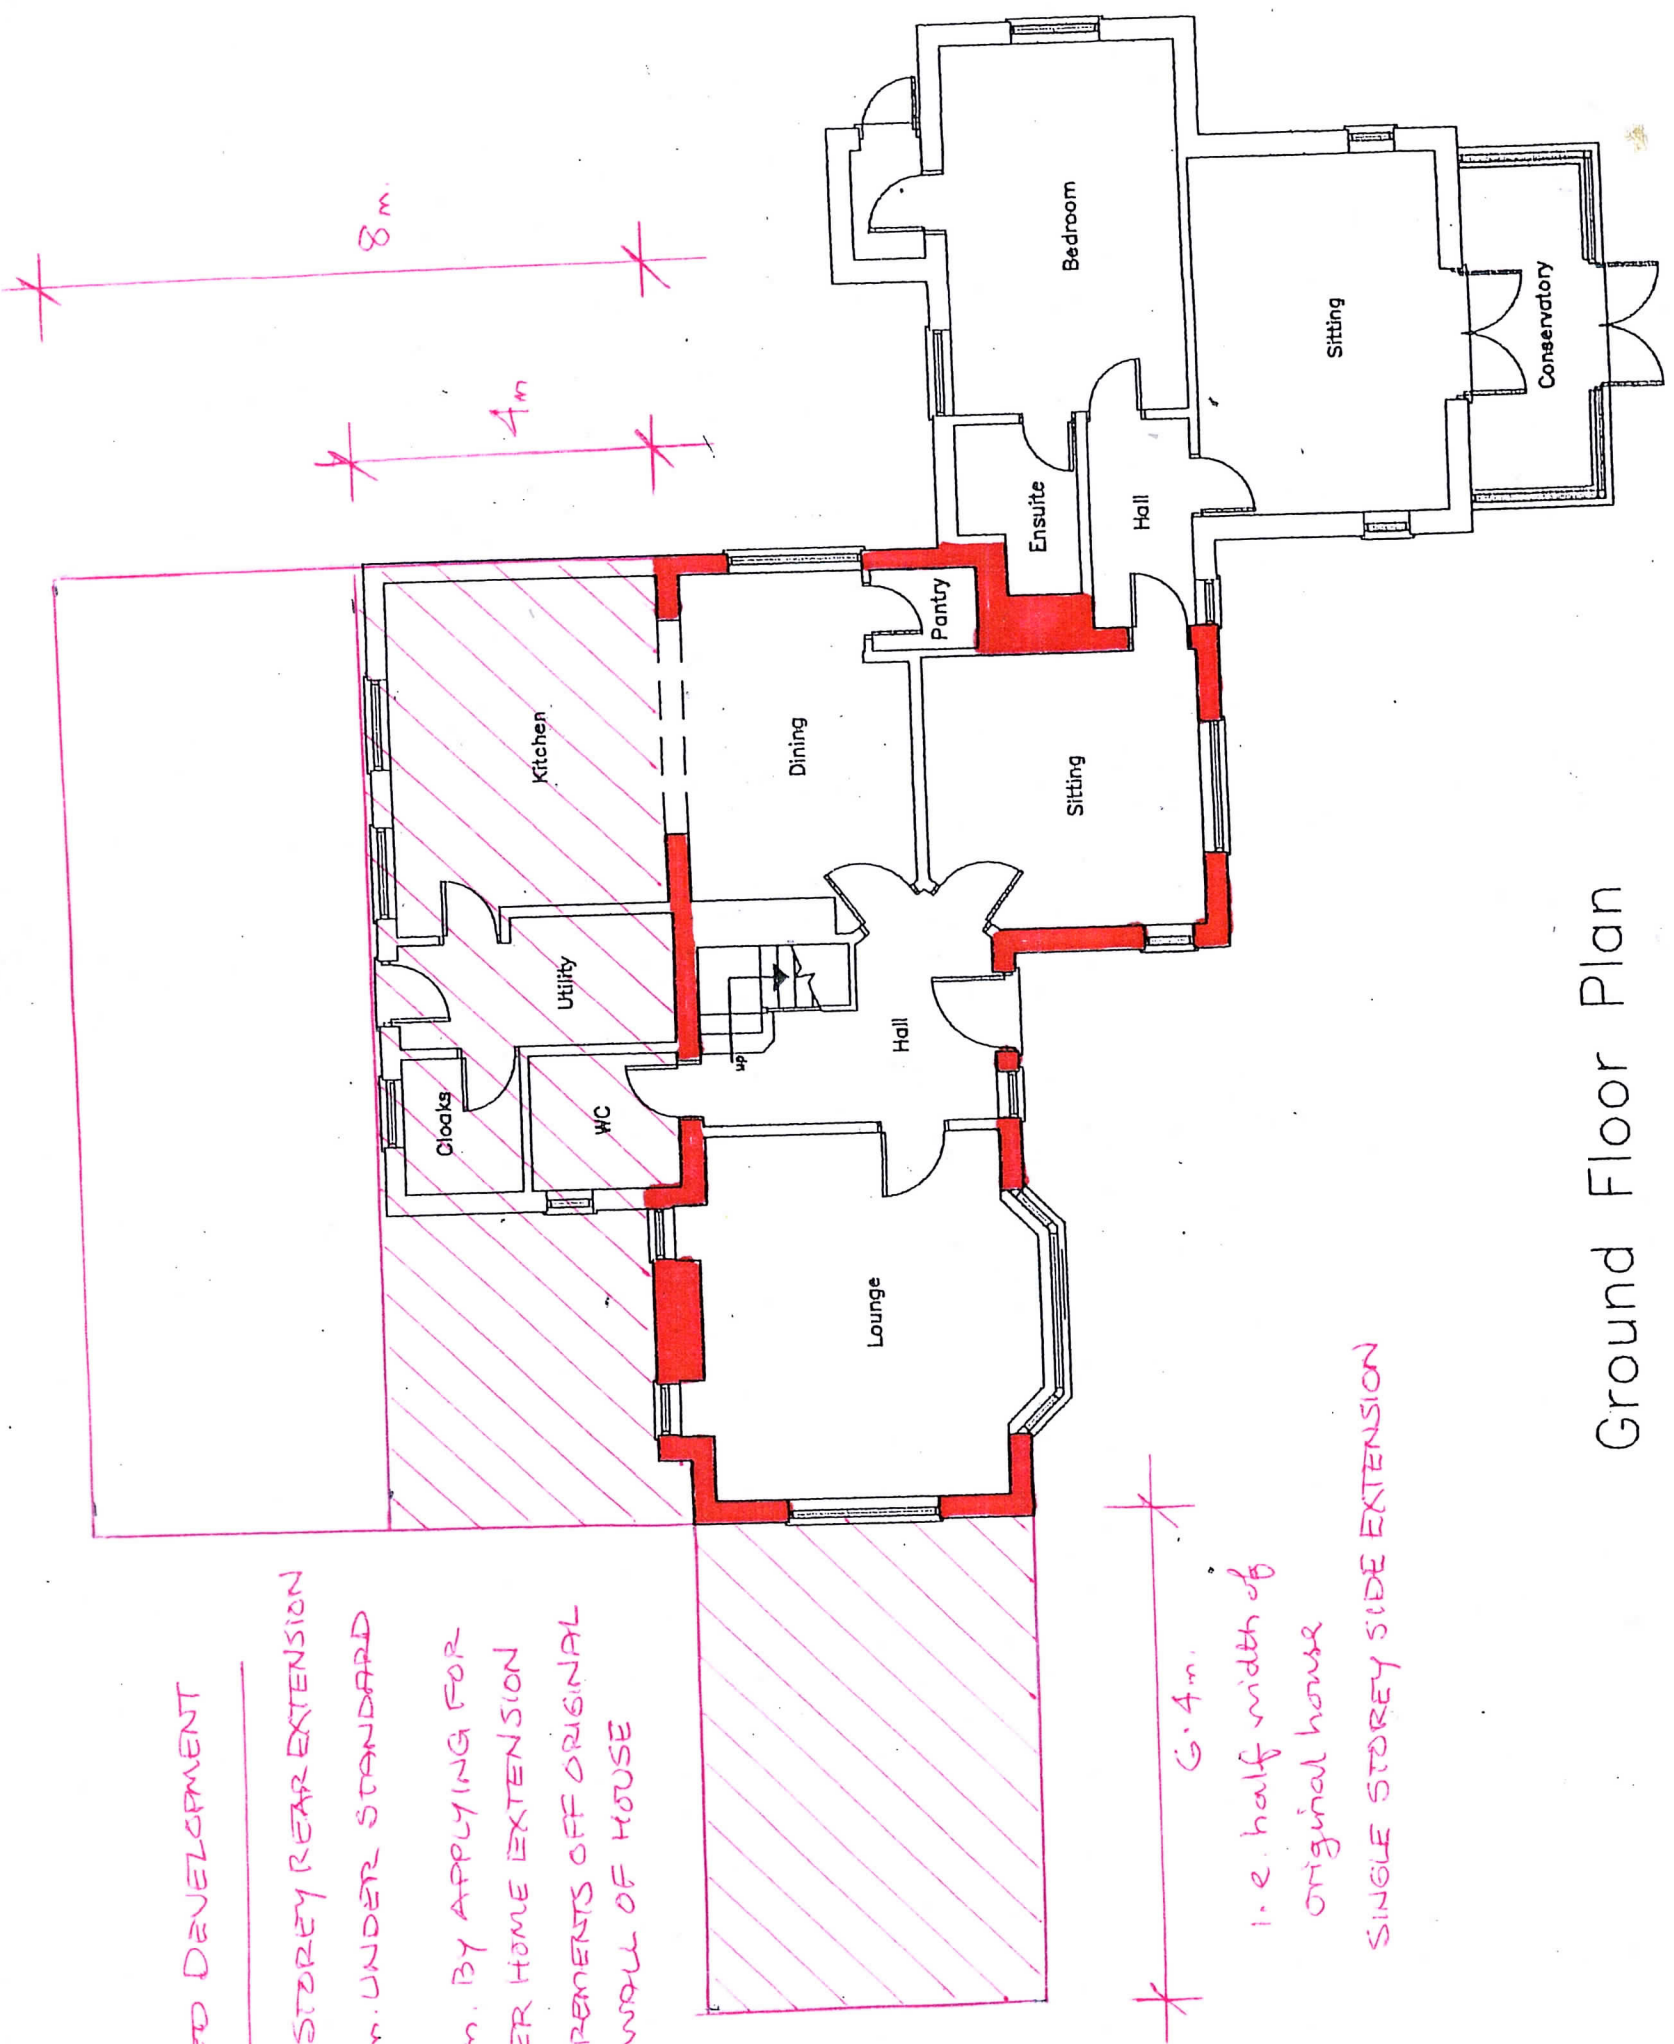

6.4m.
i.e. half width of
original house
SINGLE STOREY SIDE EXTENSION

Ground Floor Plan
1:100

TREEFIELD COTTAGE
MILTON ROUGH