



materials:
 roof - plain clay tiles
 walls - timber boarding
 plinth - brickwork
 chimney - twin wall stainless steel flue
 joinery - painted timber

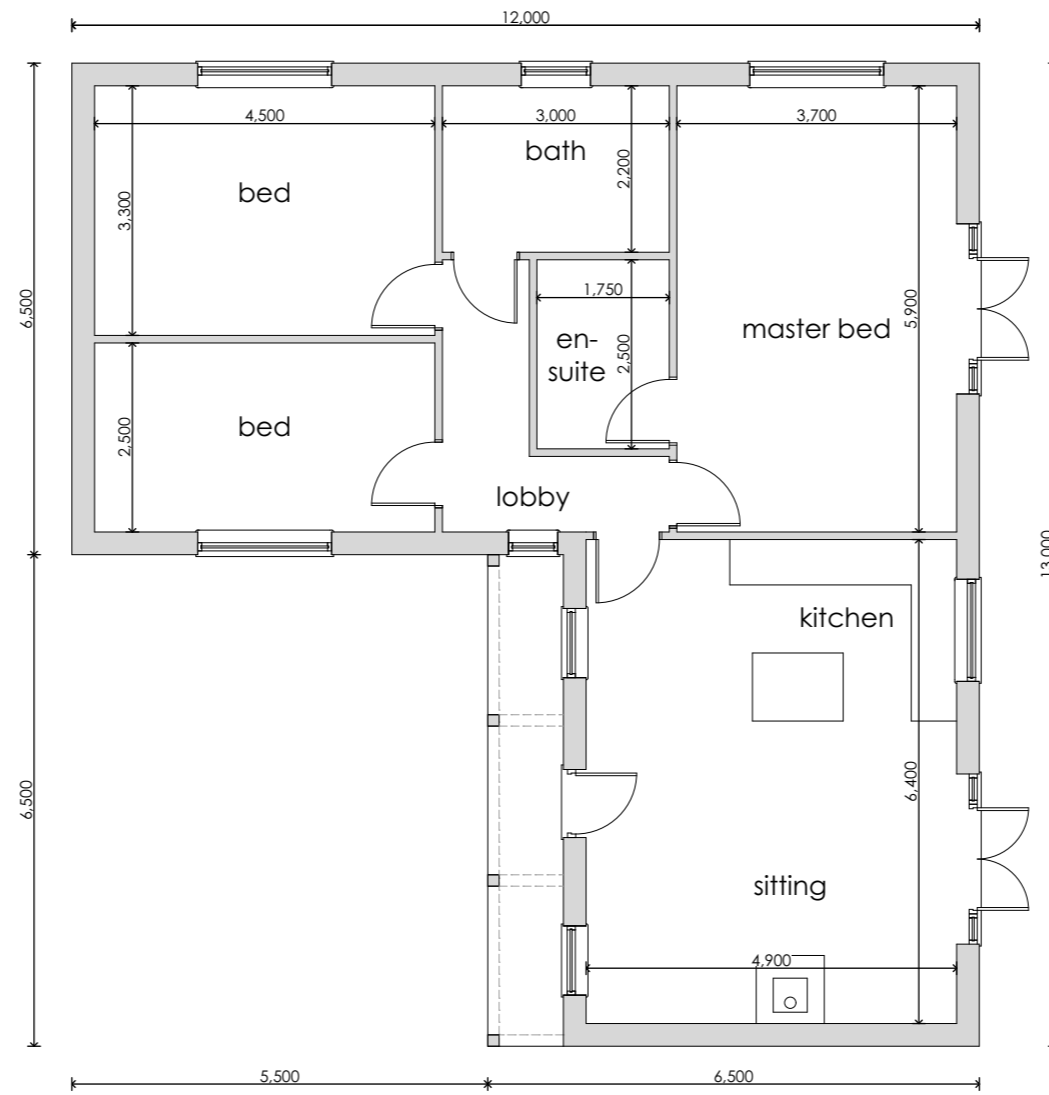

GROUND FLOOR

internal floor area 99.11m²

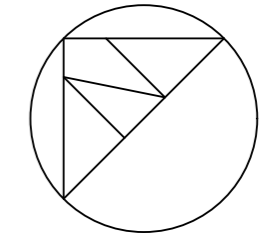

Mr Ashley Wallhead & Miss Elizabeth Powell
 Proposed affordable dwelling
 to land at Hackstone Farm
 Cleedownton
 SY8 3EQ

Scale: 1:100 @ A3
Date: January 2021

Drawing Number:
130120/EP/PL1