




LOCATION PLAN
1:1250

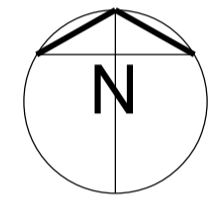


BLOCK PLAN
1:250

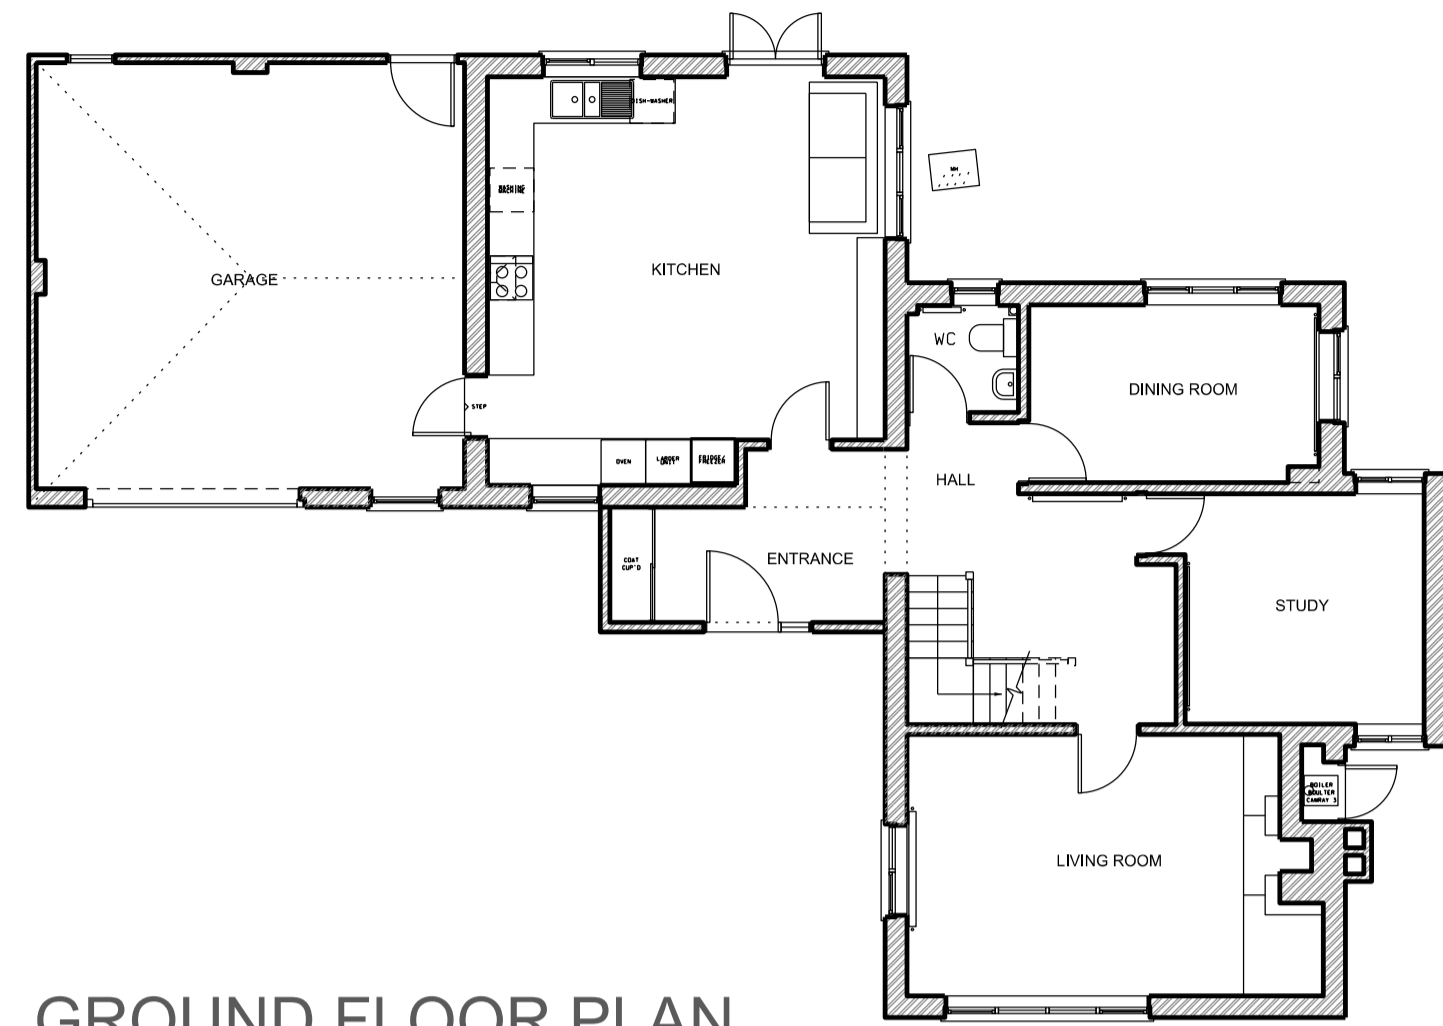


GROUND FLOOR PLAN
1:100

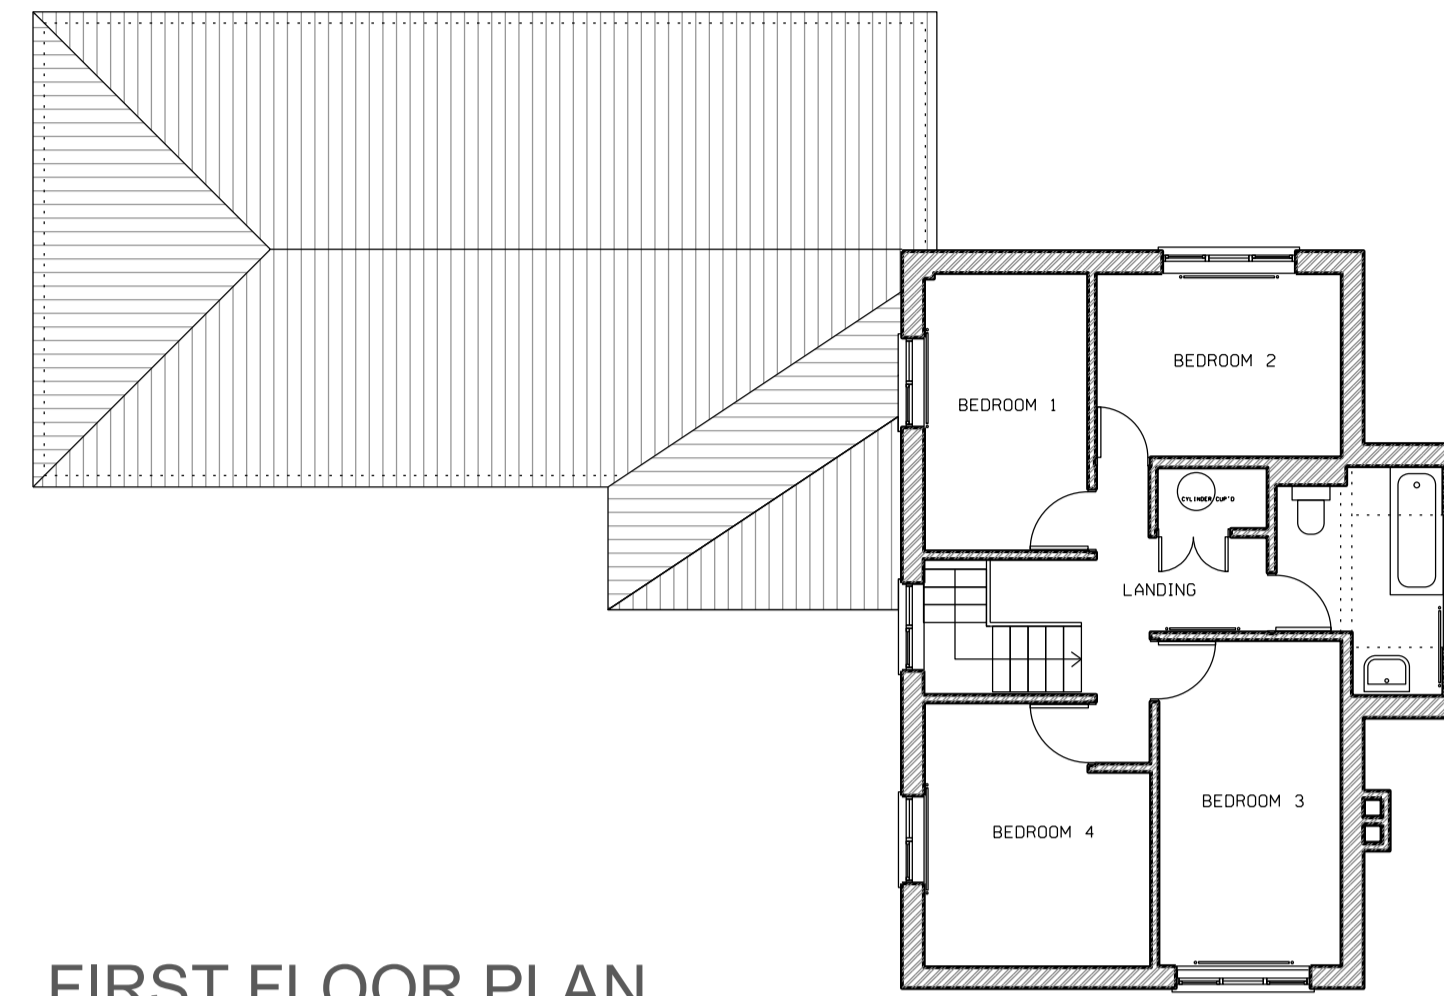


FIRST FLOOR PLAN
1:100

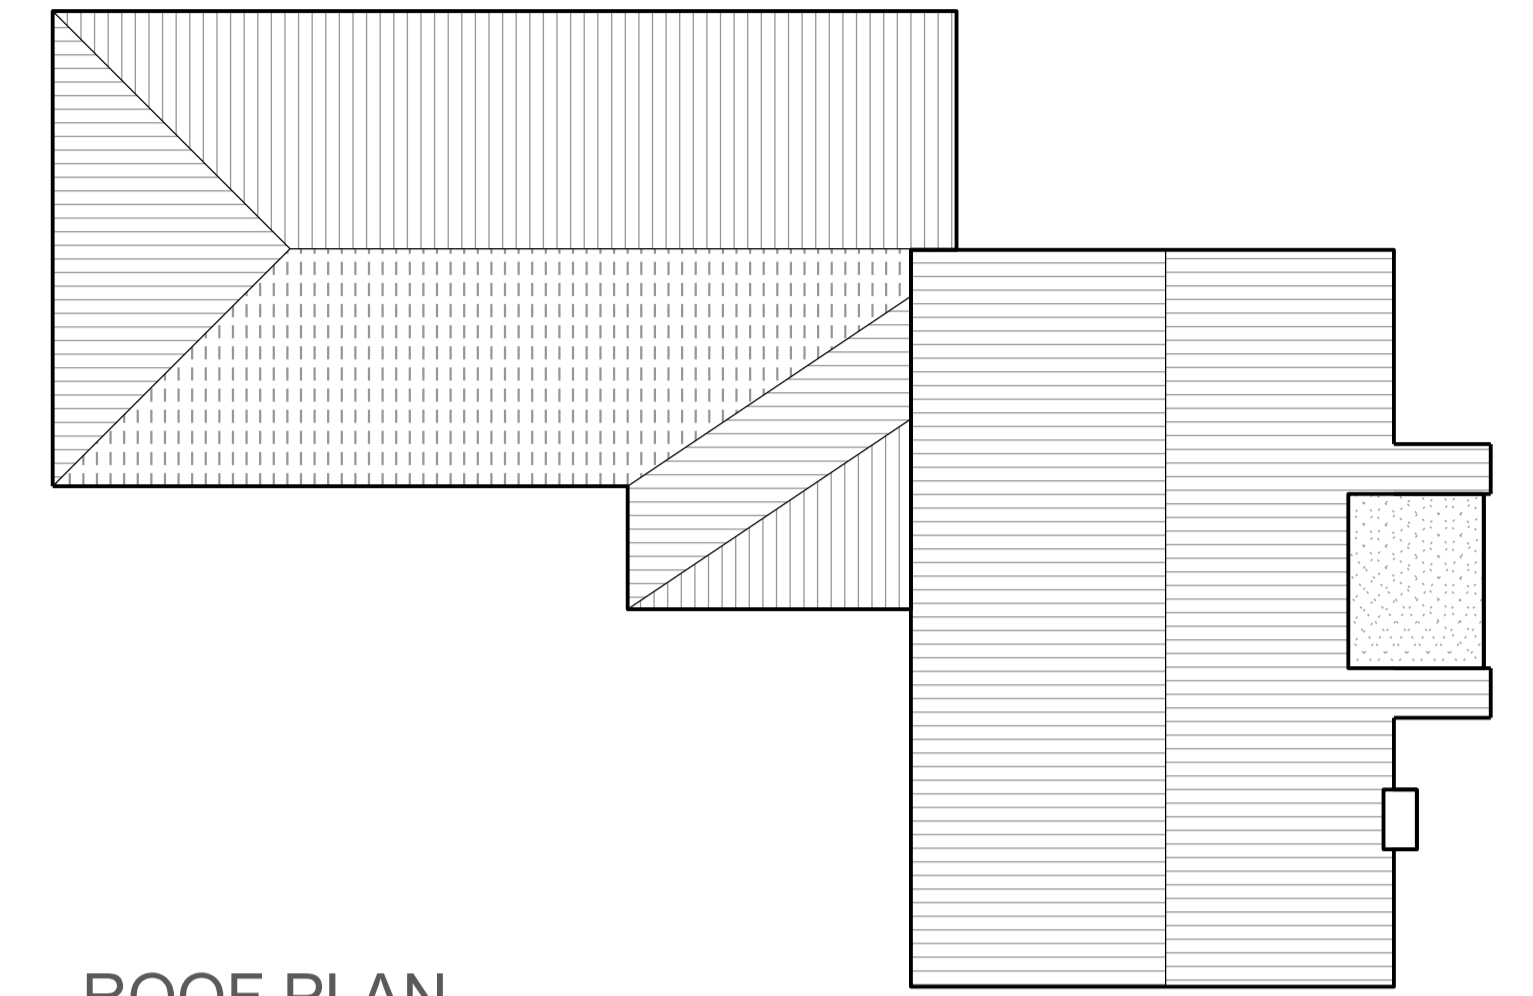

ROOF PLAN
1:100

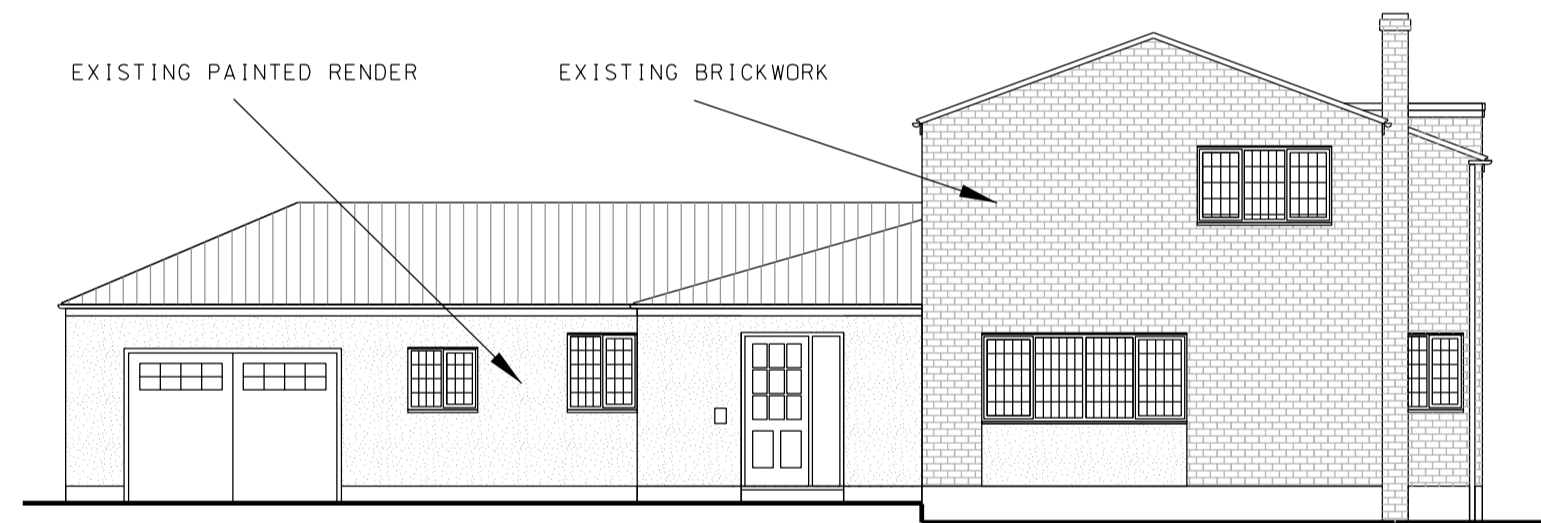


SOUTH-WEST ELEVATION
1:100

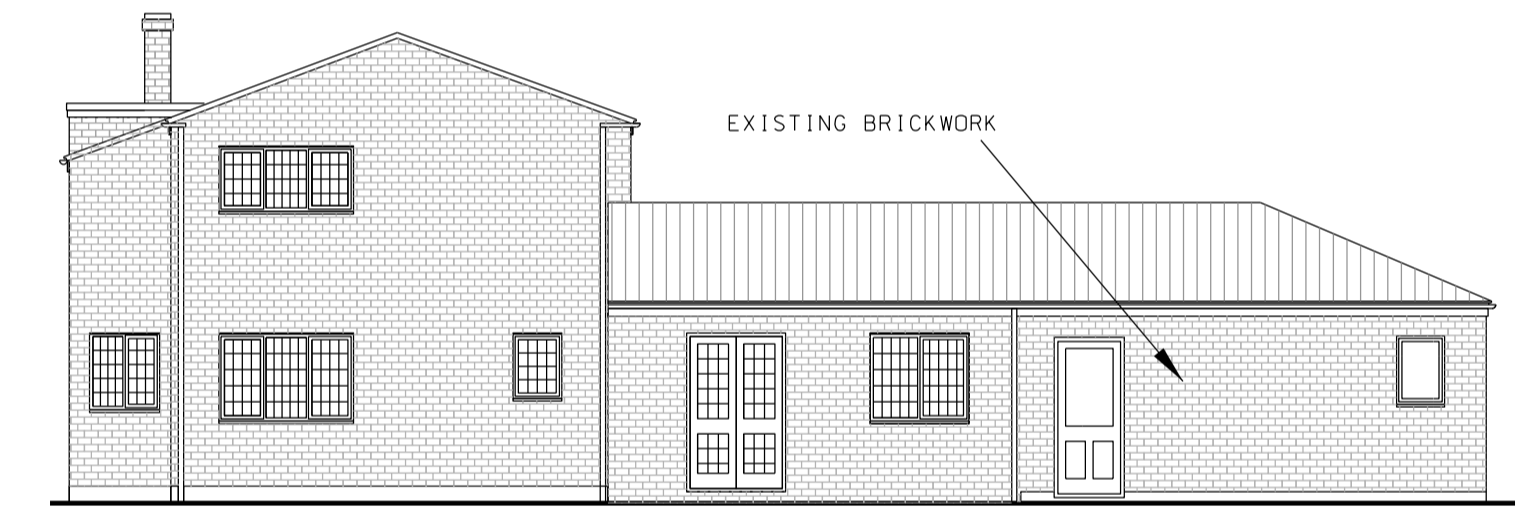

NORTH-EAST ELEVATION
1:100



SOUTH-EAST ELEVATION
1:100

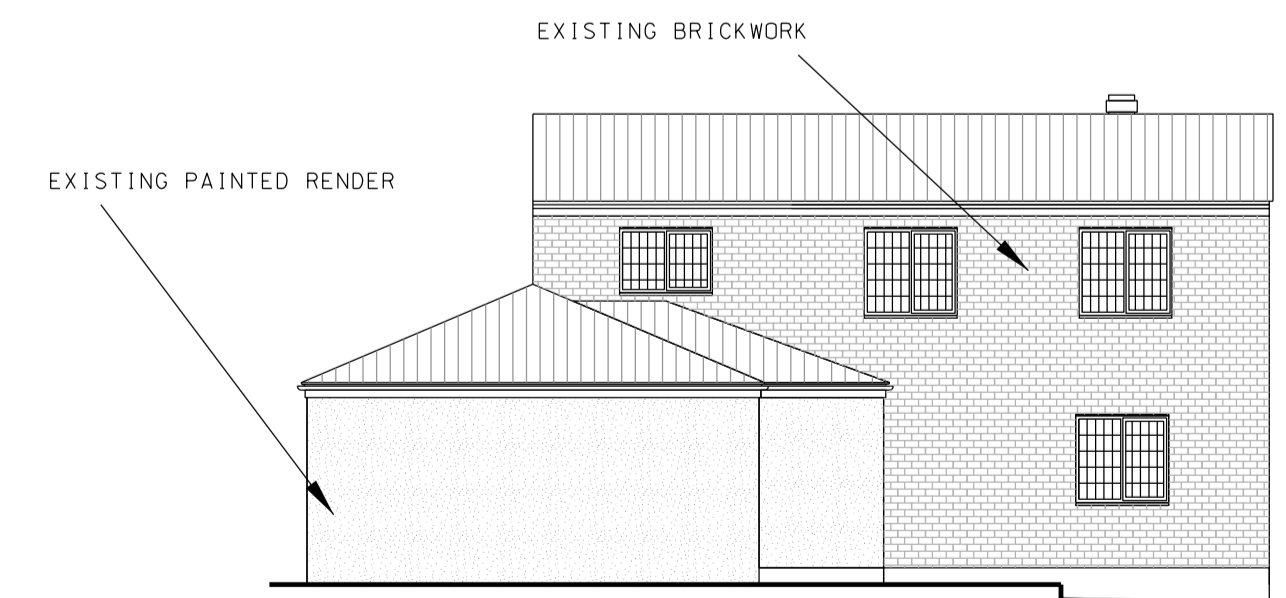

NORTH-WEST ELEVATION
1:100



KIRKHAM SHEIDOW
ARCHITECTS

38 SWAN STREET BOXFORD SUDBURY
SUFFOLK CO10 5NZ
TEL 01787 211670
MOBILE 07976 298123
e-mail design@kirkhamsheward.co.uk

PROJECT
**3 THE CAUSEWAY
BOXFORD
SUFFOLK CO10 5JR**

TITLE
**EXISTING PLANS AND
ELEVATIONS OF A
DETACHED HOUSE**

SCALE
1:100, 1:250, 1:1250 @ A1

DATE
FEBRUARY 2021

NUMBER
2019/01

REVISIONS