




Front (North) Elevation as existing

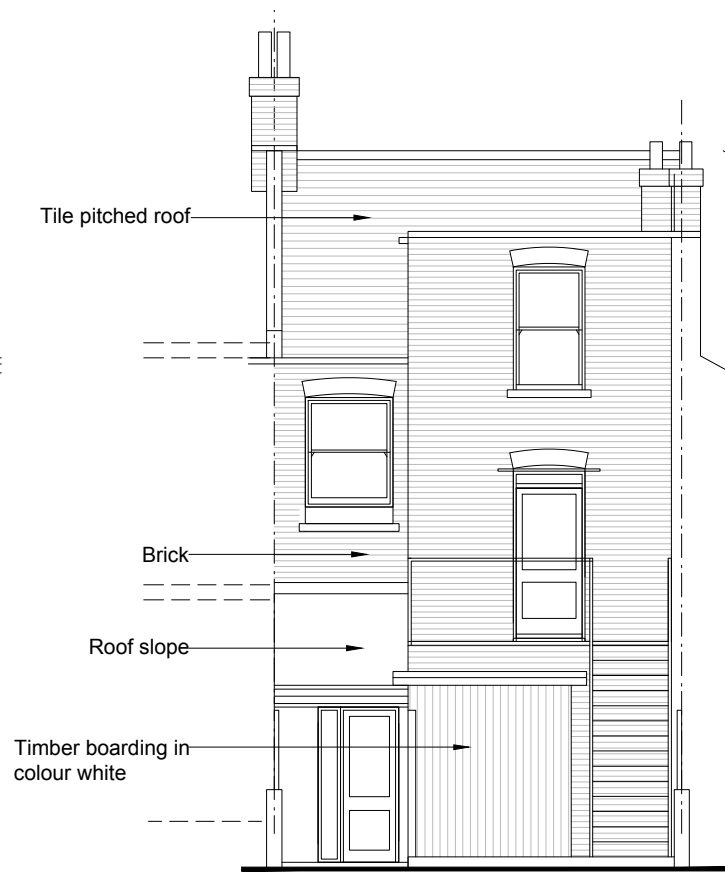


Rear (South) Elevation as existing

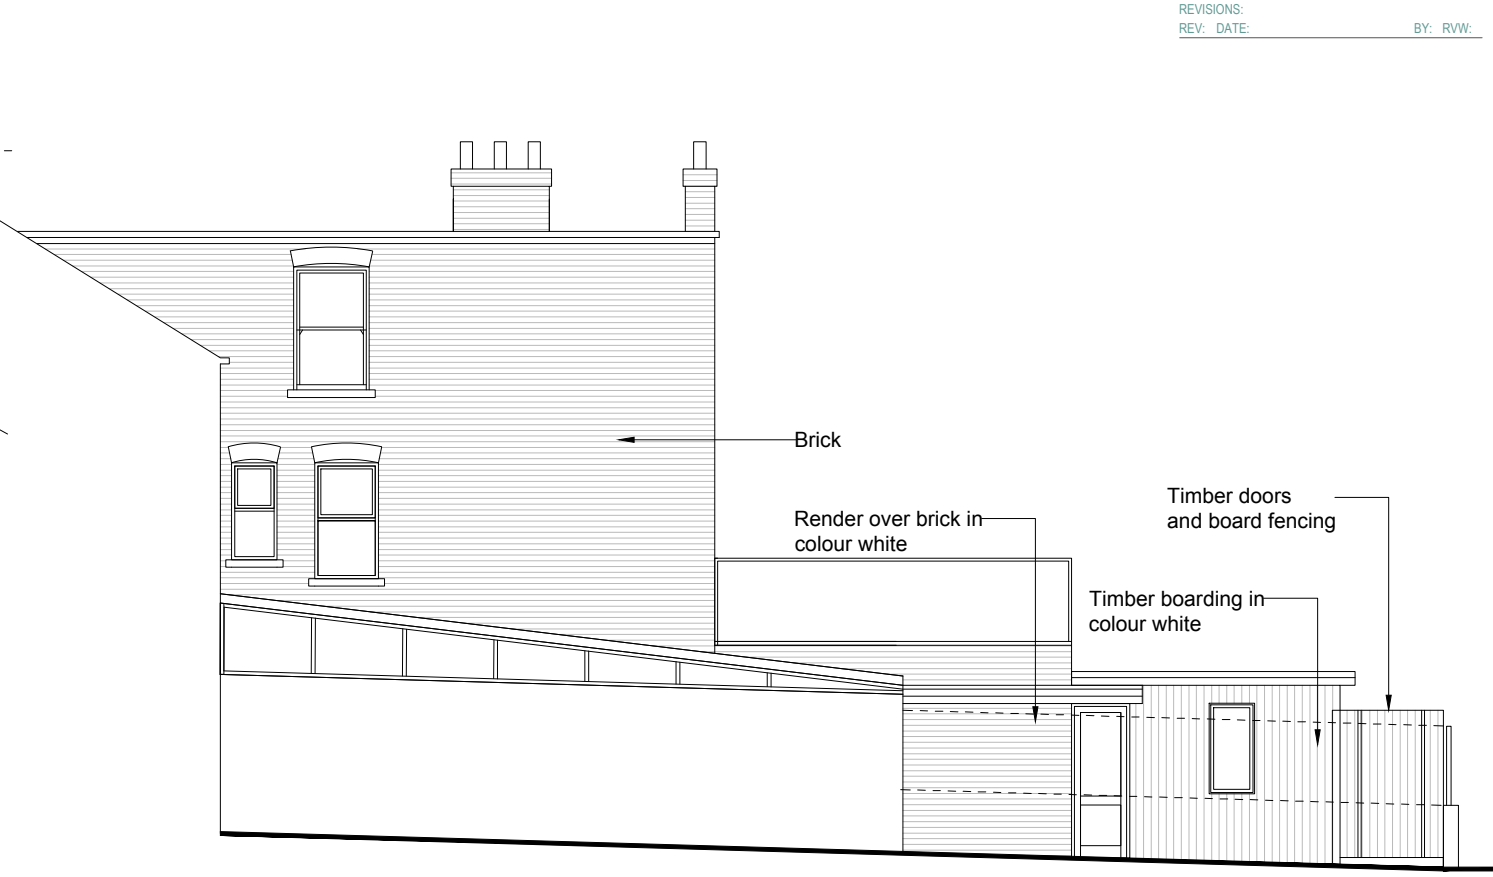

Side (West) Elevation as existing

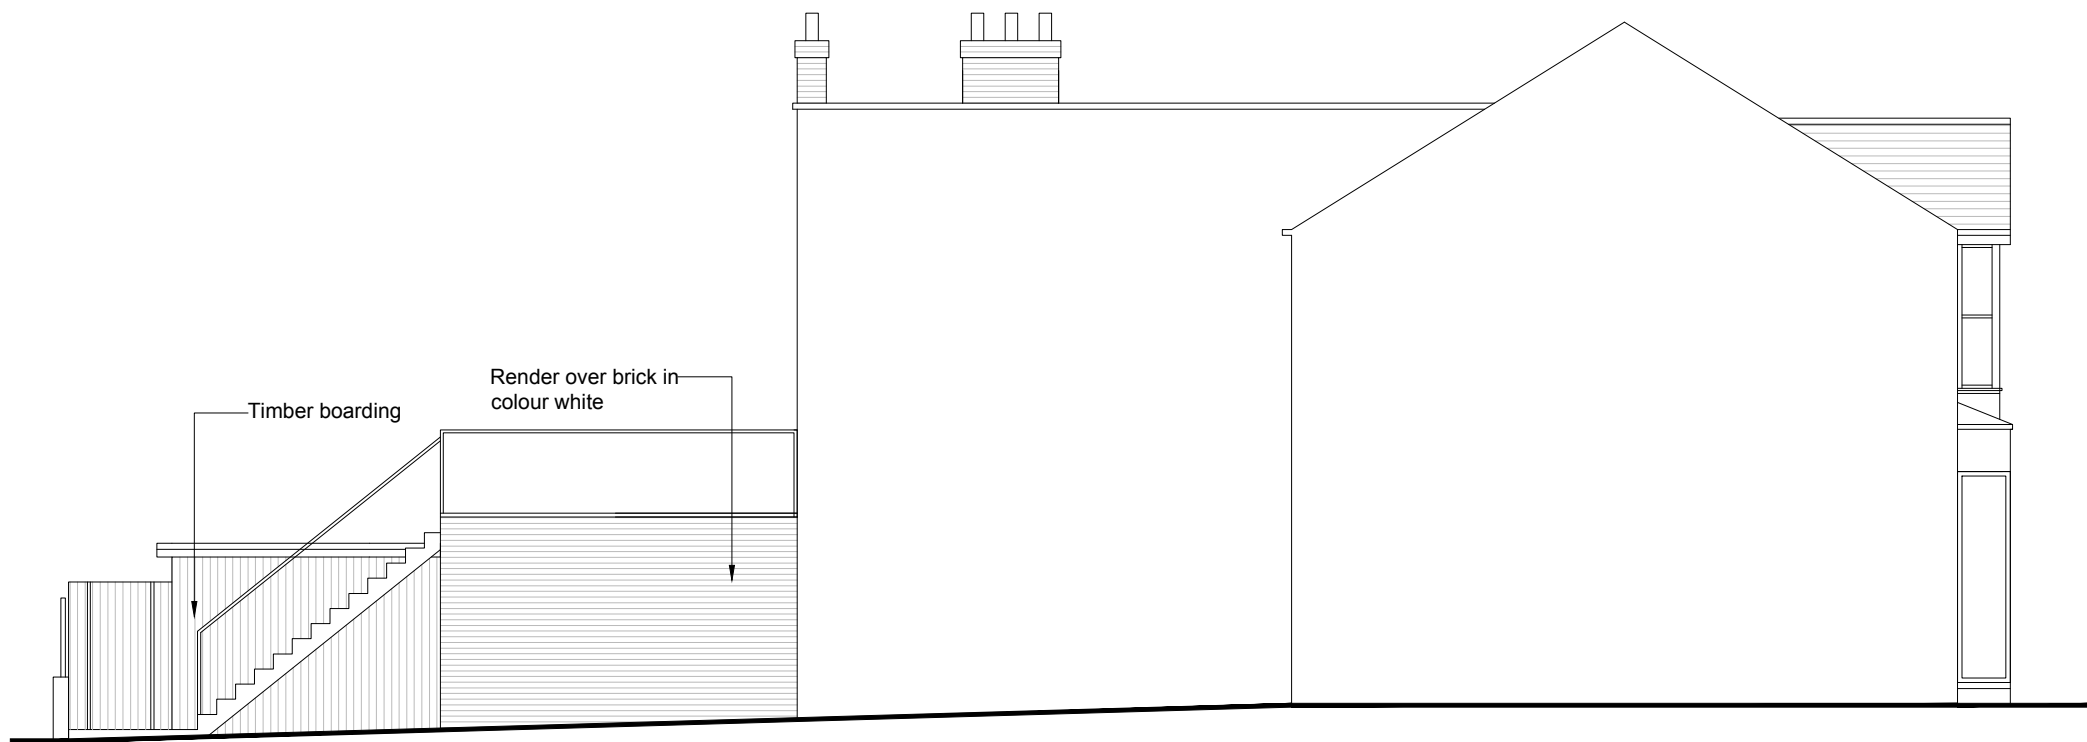

Side (East) Elevation as existing

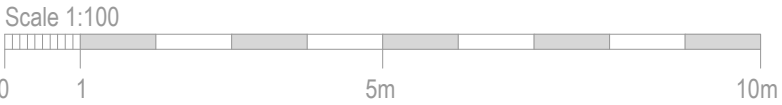

CLIENT
Mrs Linda

This drawing is for Planning Permission purpose only.
All dimensions to be confirmed on site.

© This drawing is the sole copyright of
Wang Dao Architecture Ltd.

Any discrepancies between this drawing & other
information shall be reported to the Architect.
MODIFICATIONS to be made solely on
ORIGINAL MAGNETIC MEDIA.

PROJECT
68 Portland Road
Hove
BN3 5DL

TITLE
Changes
Elevations as existing

STATUS
Planning

DATE
September 2020

DRAWN BY
Edward

DRAWING NUMBER
2009 PL1 04

CTB file:
XREF'S:

SCALE @ A3
1:100

REVIEWED BY

LTscale: