
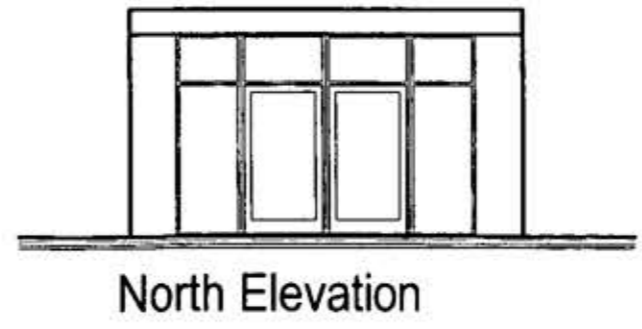
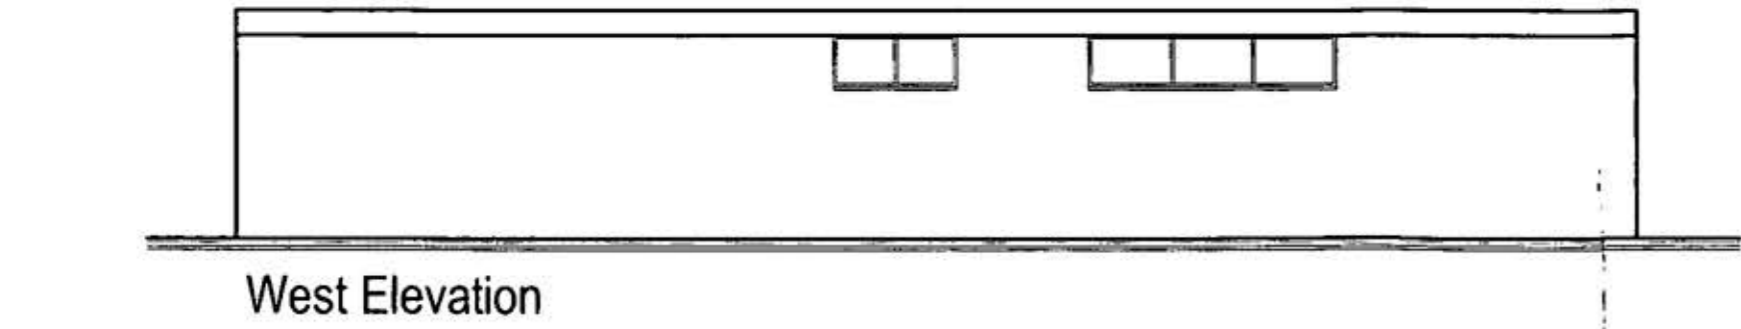
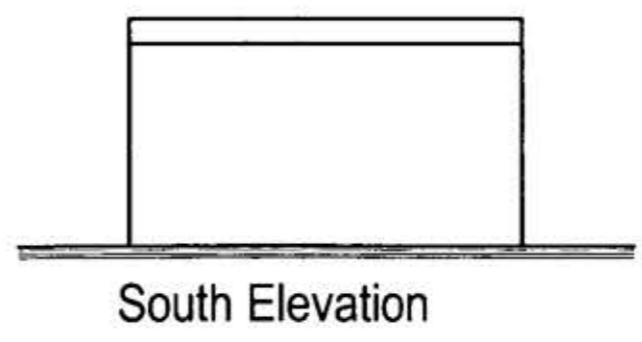
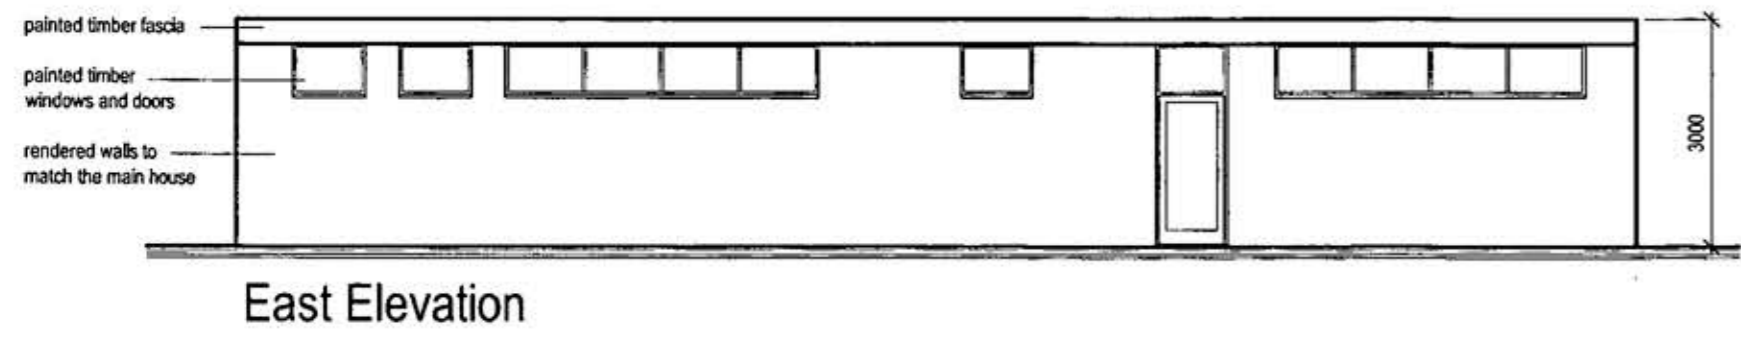
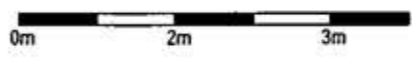
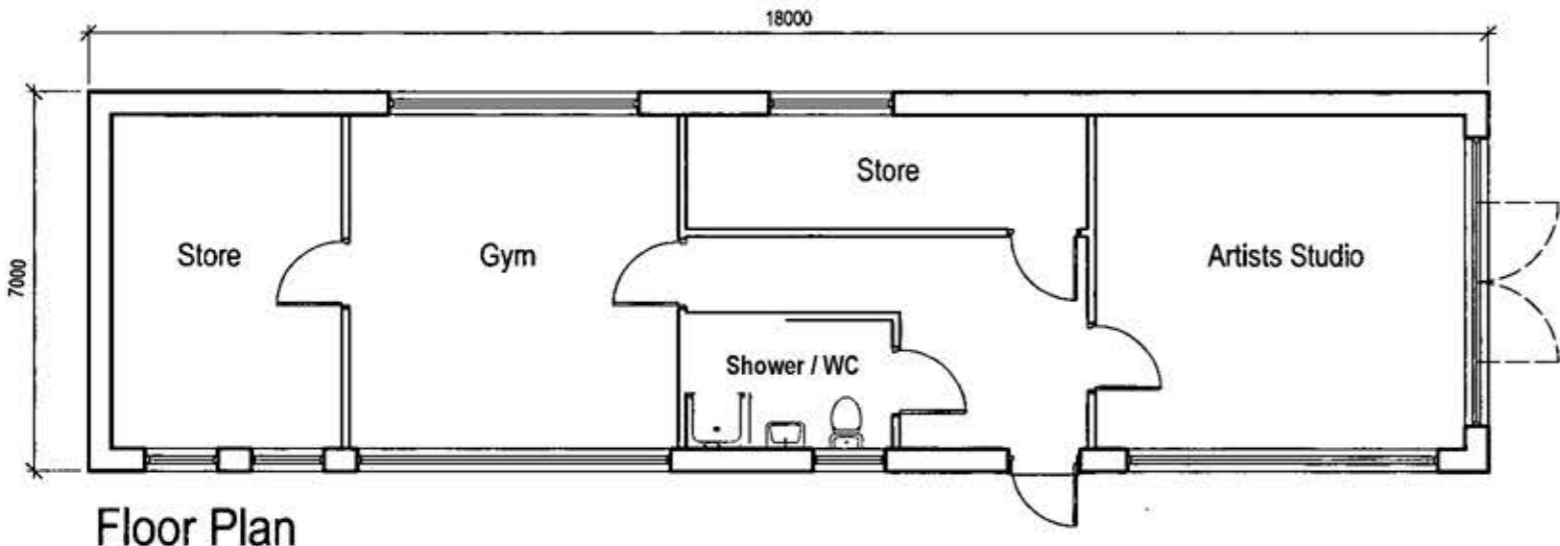


All dimensions to be checked on site by contractor prior to preparation of shop drawings and commencement of work on site.

Do not scale from this drawing.

This drawing and the copyrights and patents therein are the property of GEM Architects Ltd and may not be used or reproduced without consent.

This drawing is to be read in conjunction with all relevant consultants drawings/documents and any discrepancies or variations are to be notified to GEM Architects before the affected

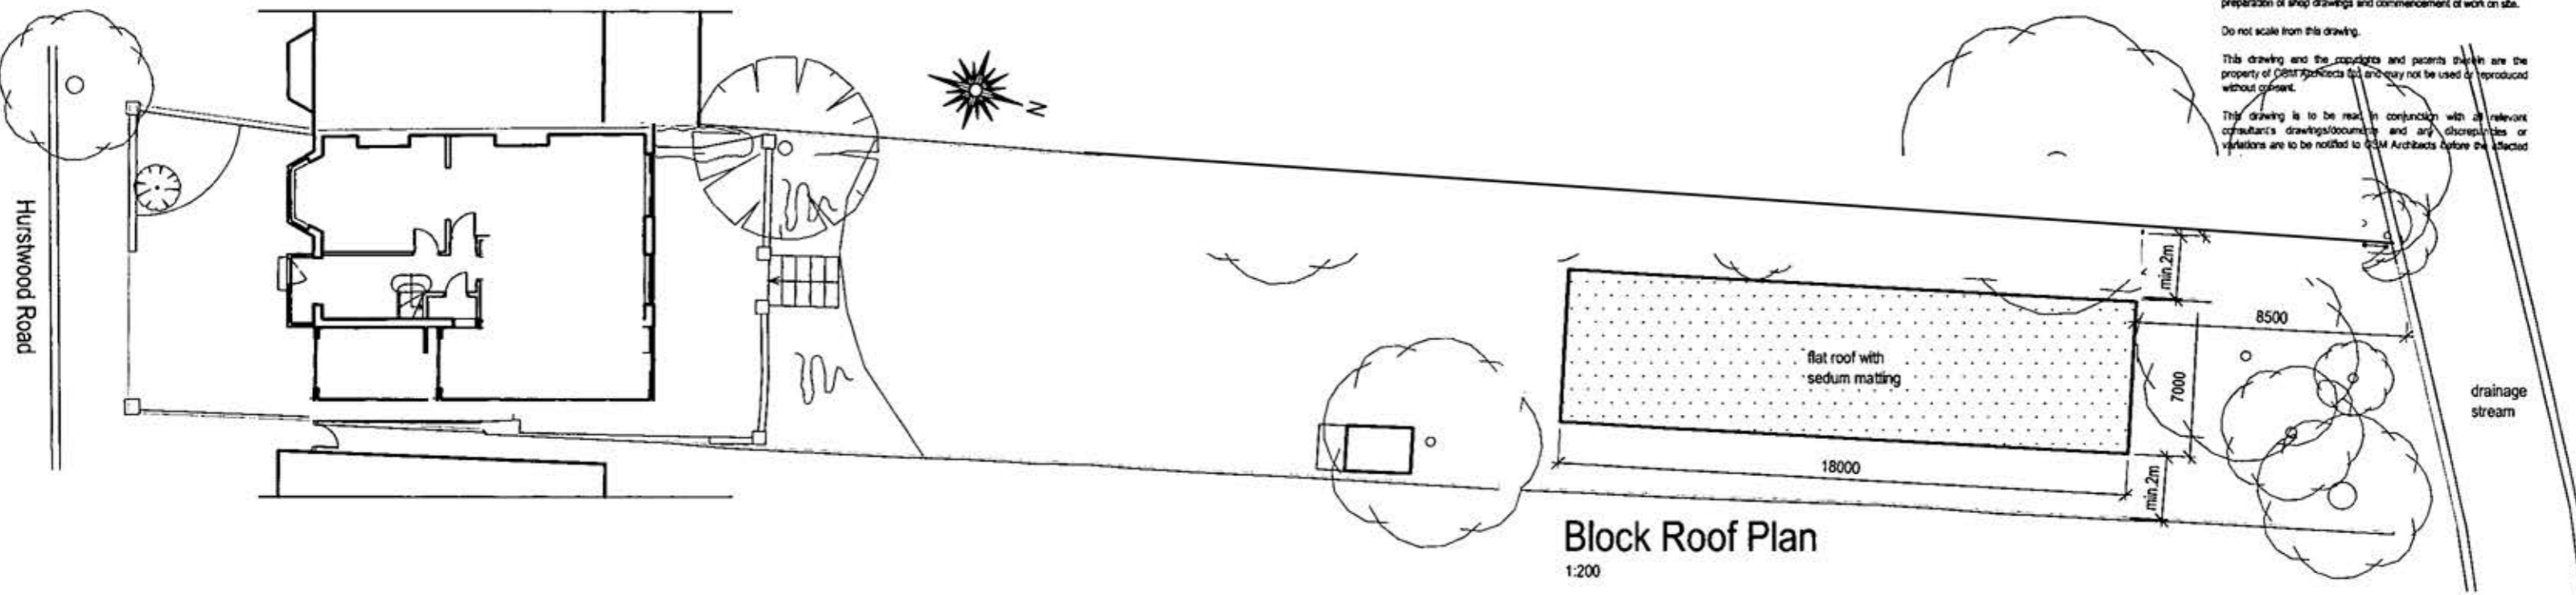

A		
Rev.	Date	Description

Client _____

Project _____

Title Proposed Side Elevation and Section BB	
Job No.	Drawing No.
Scale 1:100@A3	Revision
Date	Issue lawful development