


# 9 Frensham Avenue PL67JN

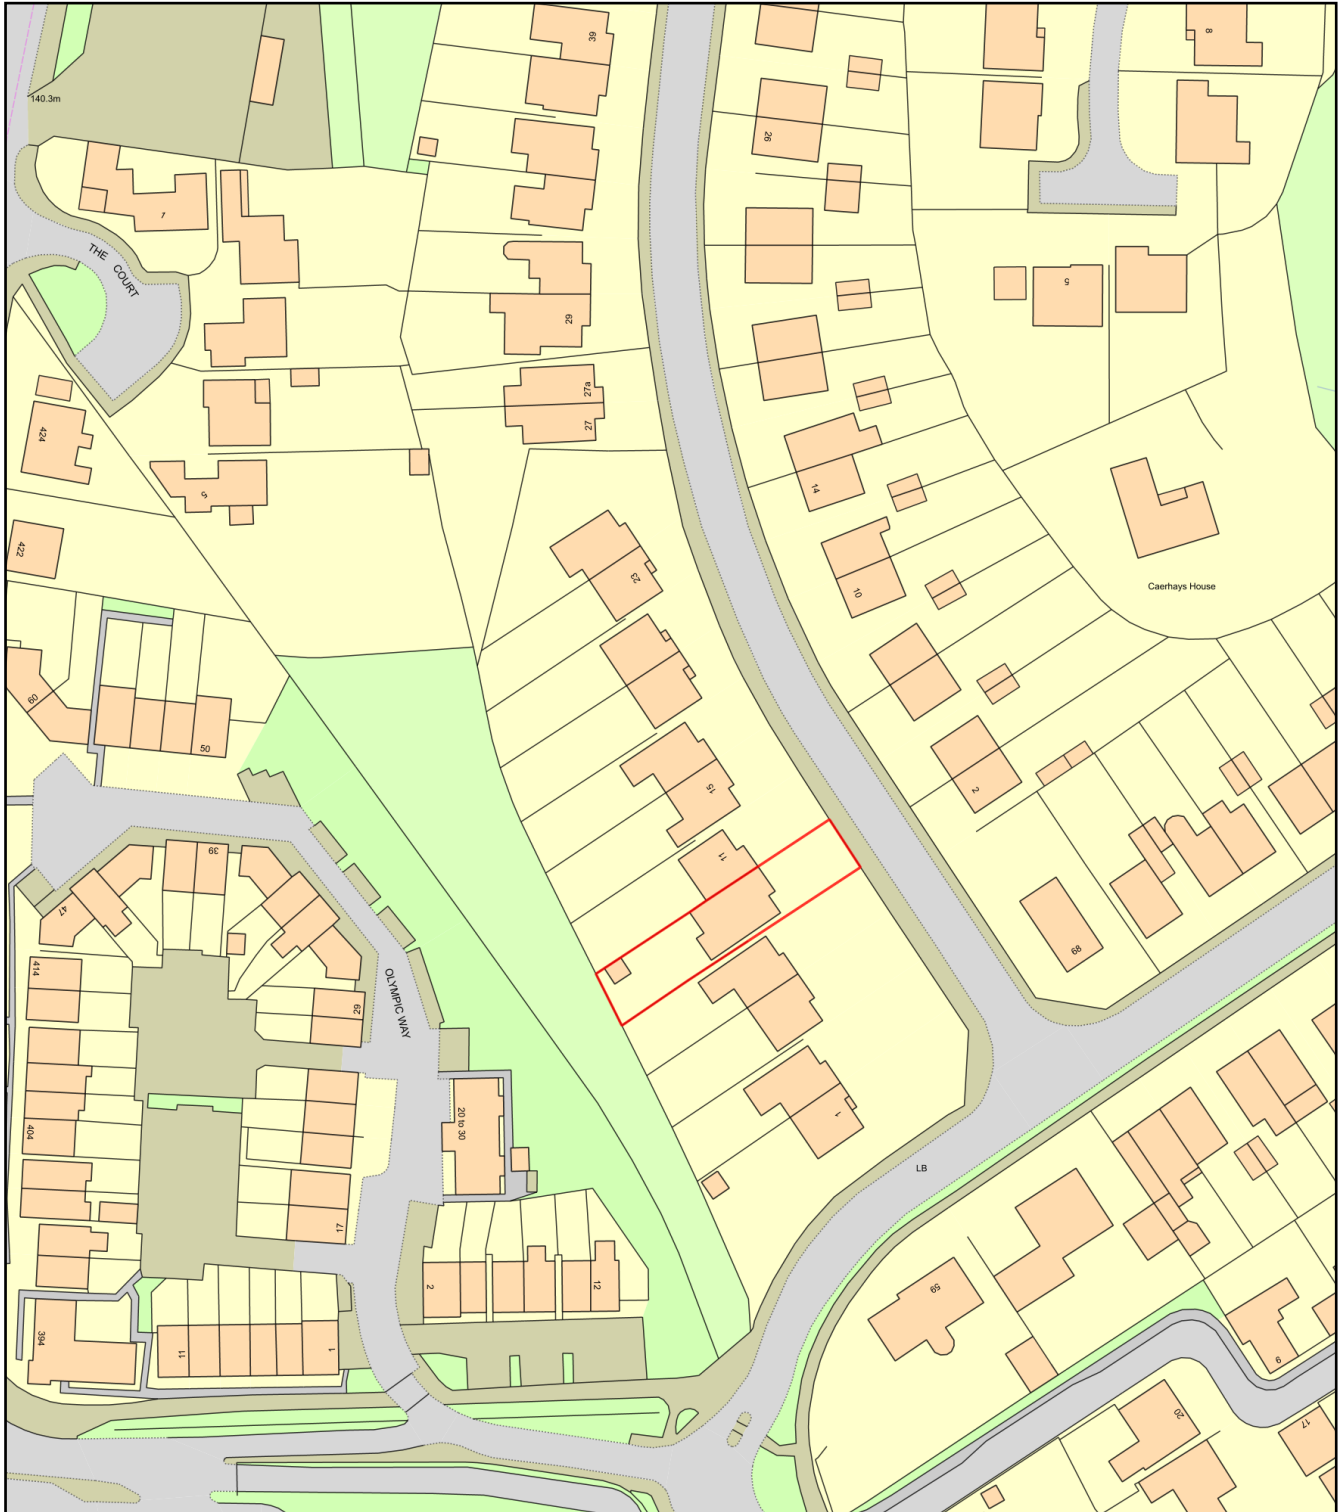

Plan Produced for: Mr Daniel Fisher

Date Produced: 07 Feb 2021

Plan Reference Number: TQRQM21038103004134

Scale: 1:1250 @ A4