


PROPOSED

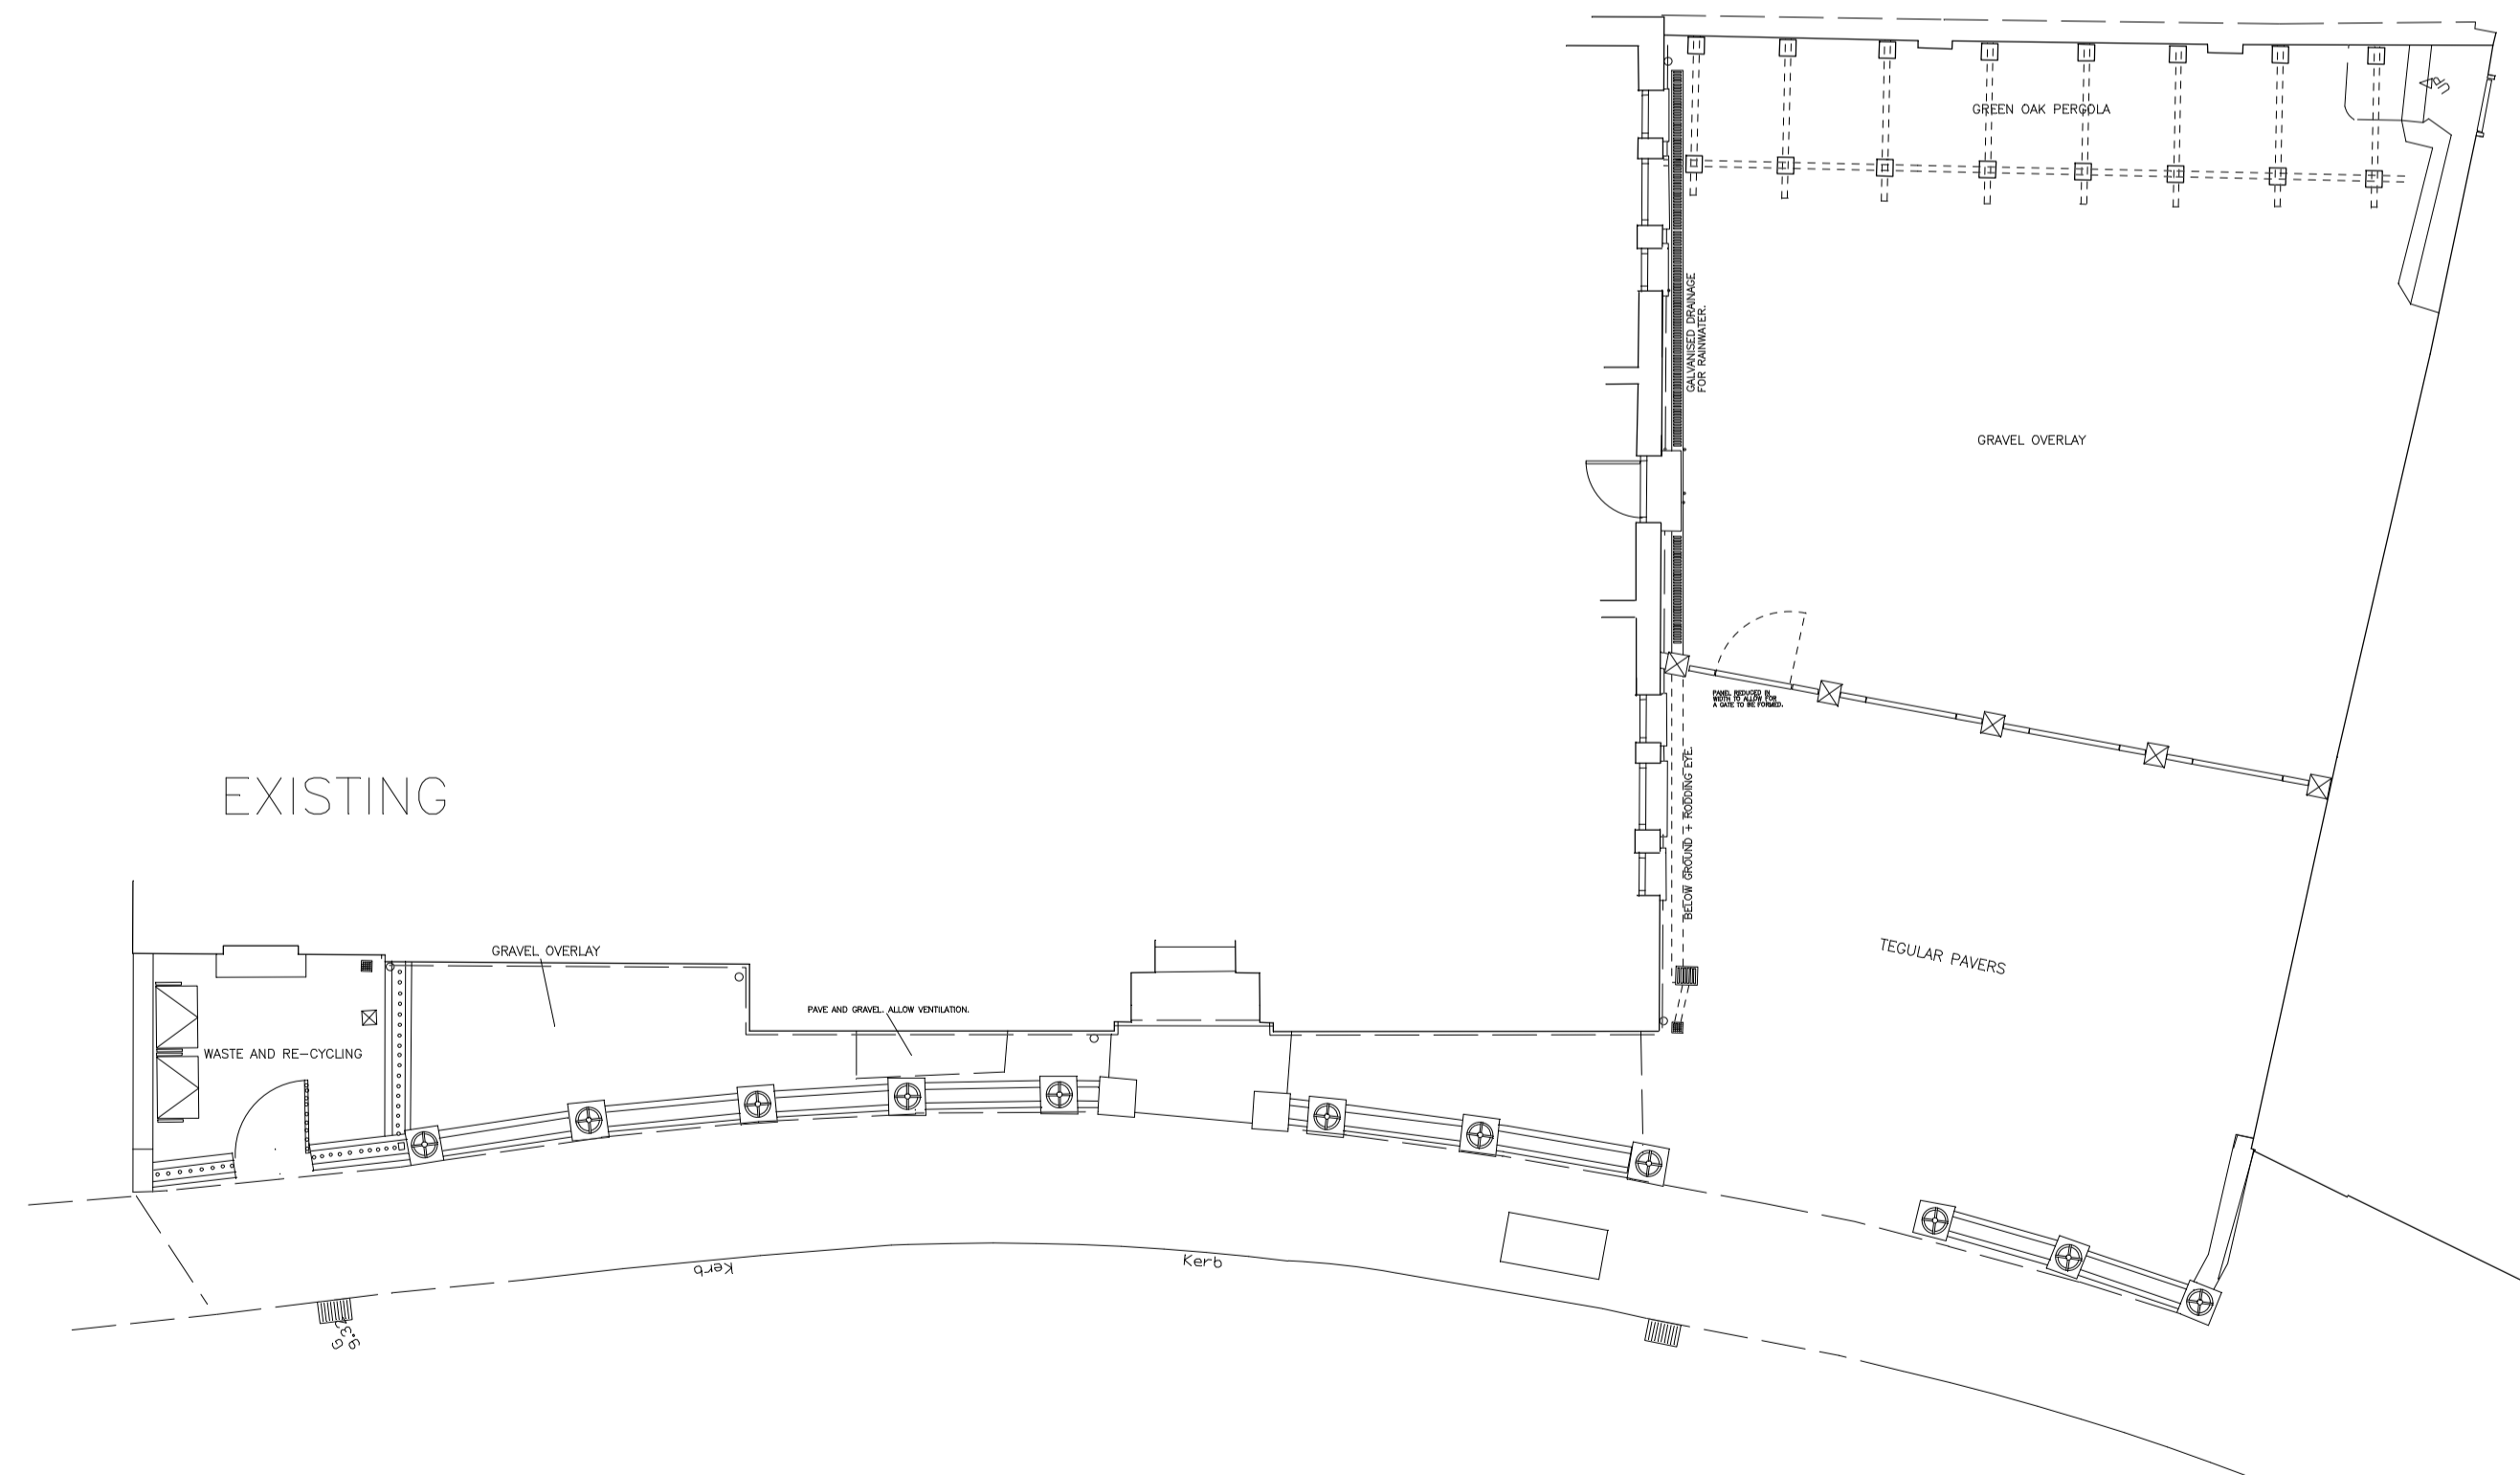

EXISTING

The copyright of this drawing remains the property of Mitchell Design Consultancy Ltd and must not be copied or reproduced without the express written permission of Mitchell Design Consultancy Ltd.

Contractors to check all dimensions before commencing work.

Do Not Scale

Notes

Revisions

Client

MS SCOTT,
PARISI HOTEL
51 ST DENY'S ROAD
YORK YO1 9GD

Title

PARISI HOTEL
FURTHER ENHANCEMENT TO
CREATE PRIVATE GARDENS.

Date

JANUARY 2021

Scale

1:100

Drawing No.

TPH 2

MITCHELL DESIGN
CONSULTANCY LTD
Architects, Planners, Engineers
100, The Arcade, York YO1 1AA
Tel: 01904 470200
www.mitchell-design.com
Vat Reg No: 877 9889 20