



PAINTED ACCOYA
GLAZED SCREENS.
DOUBLE GLAZED.

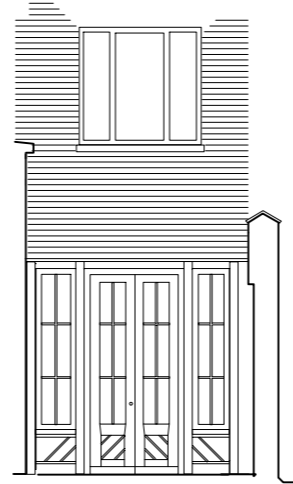

BB

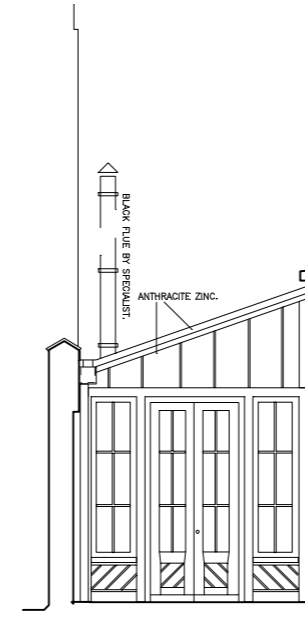

AA

The copyright of this drawing remains the property of Mitchell Design Consultancy Ltd and must not be copied or reproduced without the express written permission of Mitchell Design Consultancy Ltd.

Contractors to check all dimensions before commencing work.

Do Not Scale

Notes

Revisions

Client

MS' SCOTT,
PARISI HOTEL
51 ST DENY'S ROAD
YORK YO1 9QD

Title

PARISI HOTEL
REMOVAL OF LEAN TO
ROOF TO CREATE OPEN
COURTYARD.
NEW VM ANTHRA ZINC
AND GLAZED PANELS TO
CREATE NEW ROOF FOLLOWING
PLANE OF THE EXISTING.

Date


JANUARY 2021

Scale

1:100

Drawing No.

TPH 3

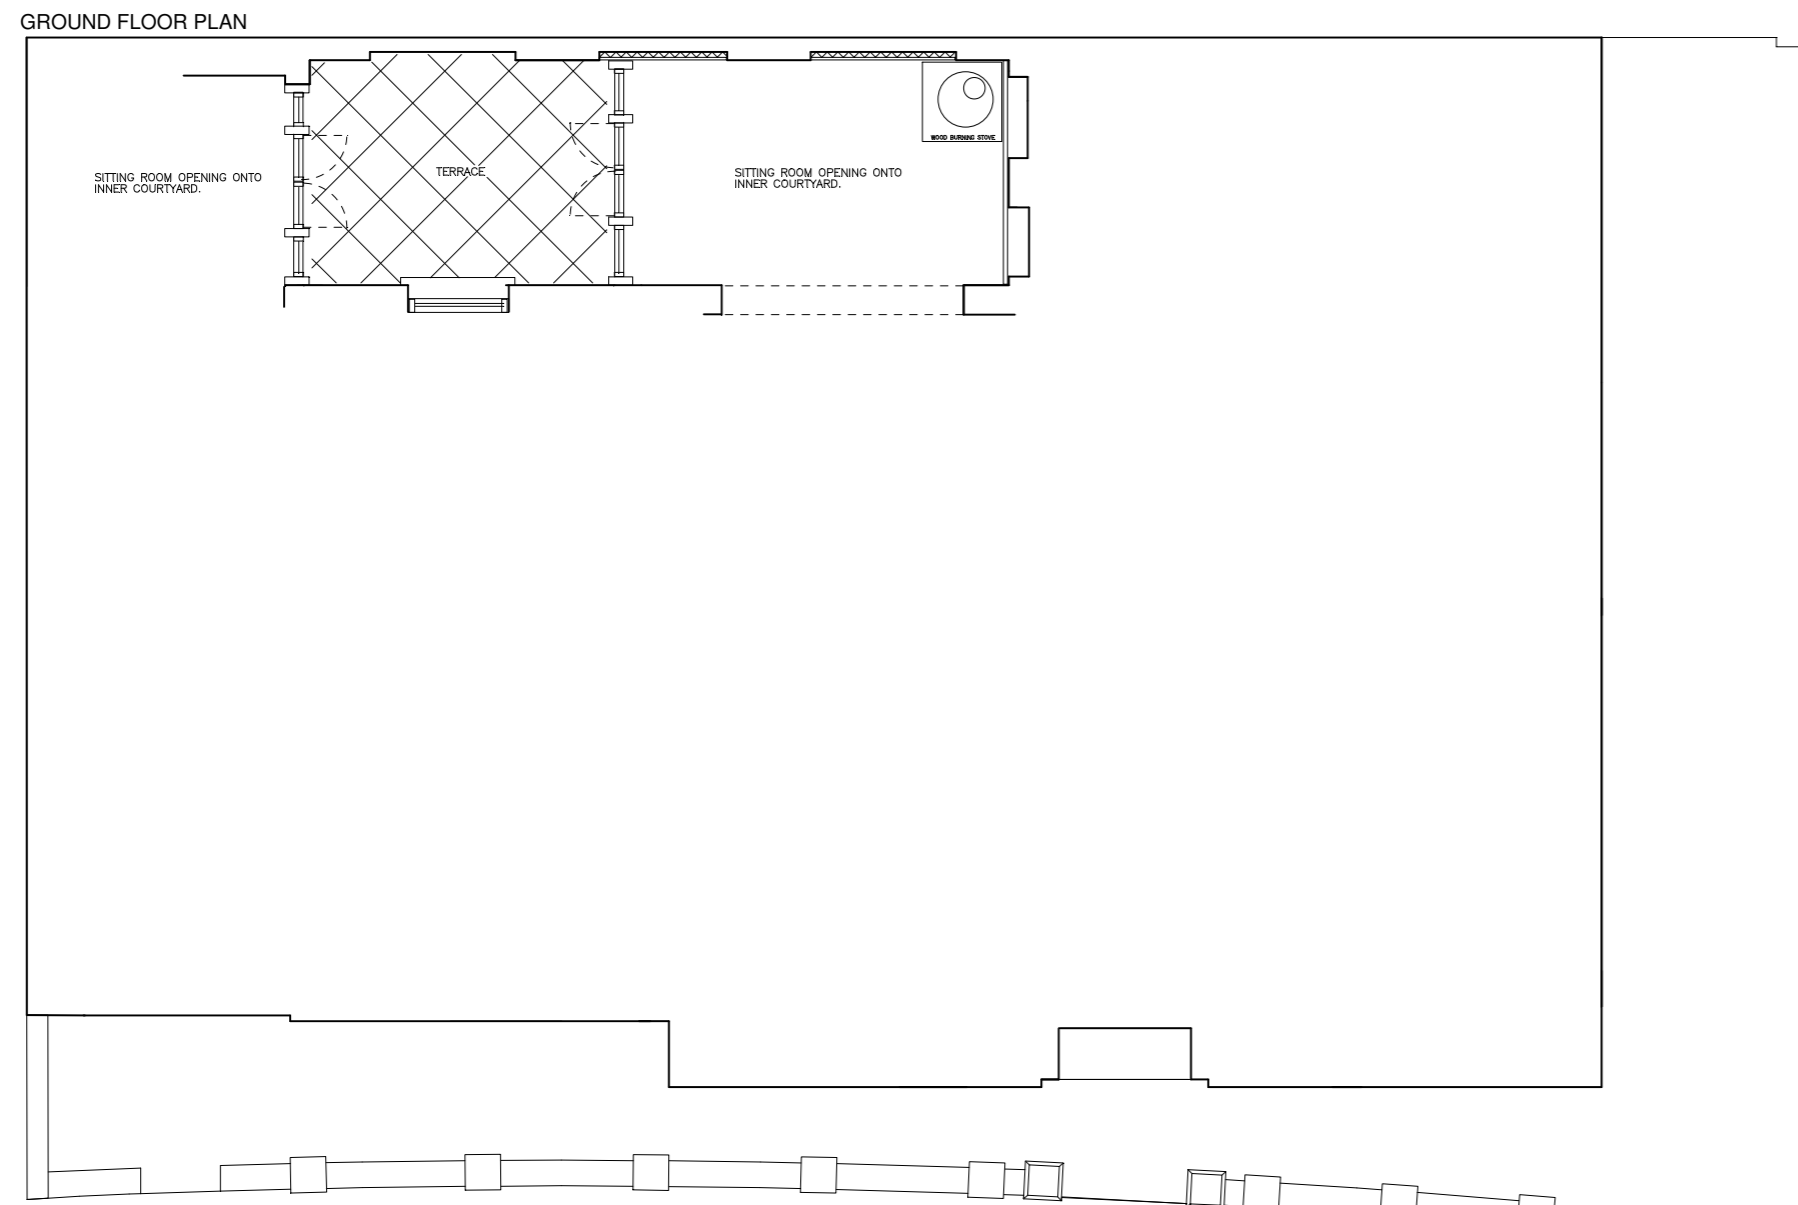

**MITCHELL DESIGN
CONSULTANCY LTD**
Design Consultancy
John Woodhouse House
Newby Hall Lane
Topham, York YO1 2JL
Tel: 01904 632094
Fax: 01904 632093
mitchell@mcconsultancy.com
Vat Reg No: 877 8987 92