




Section A-A

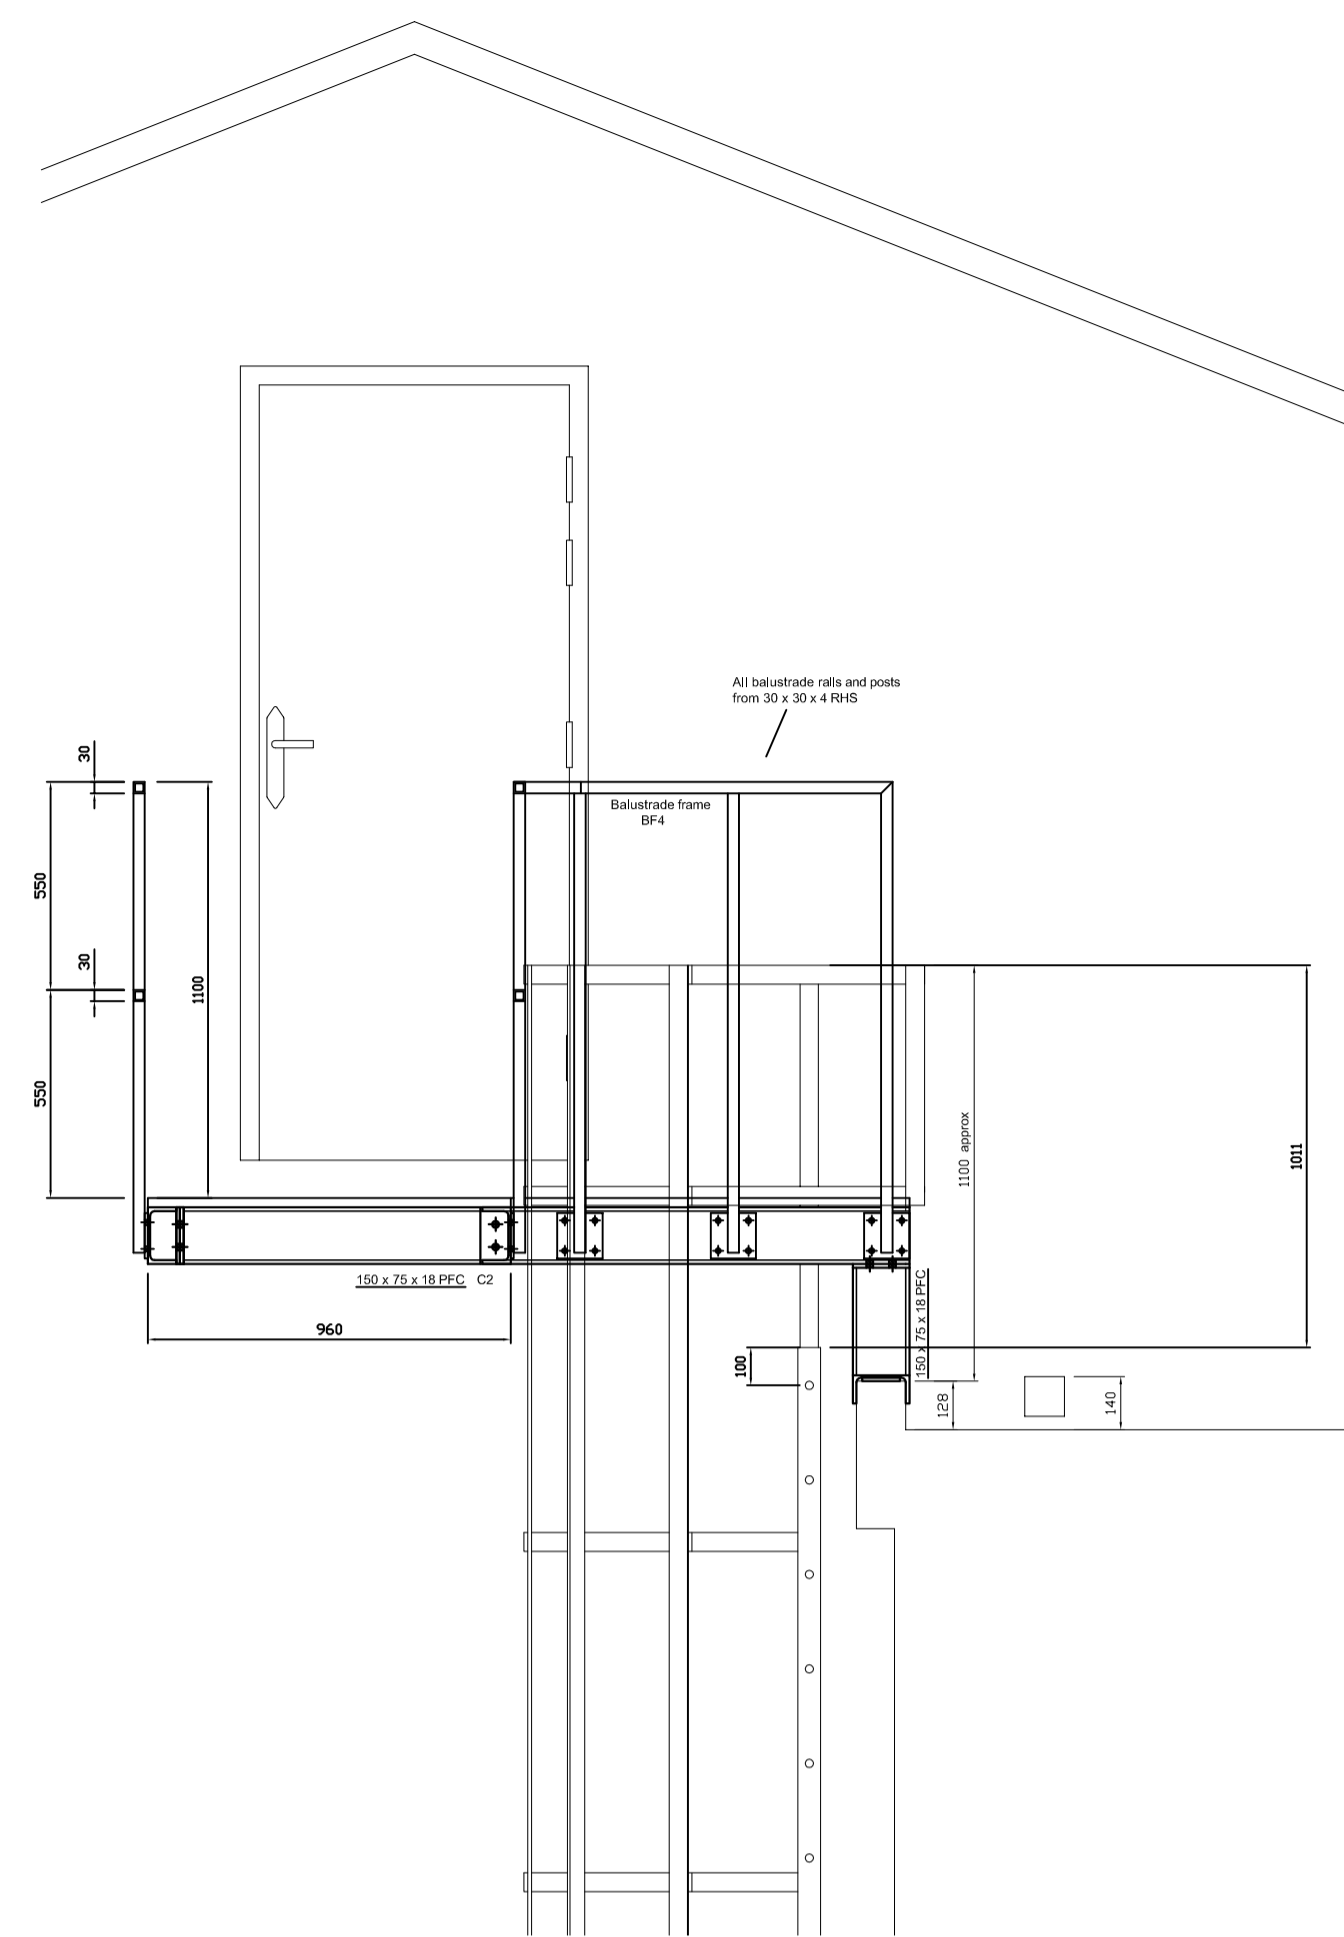


Section B-B

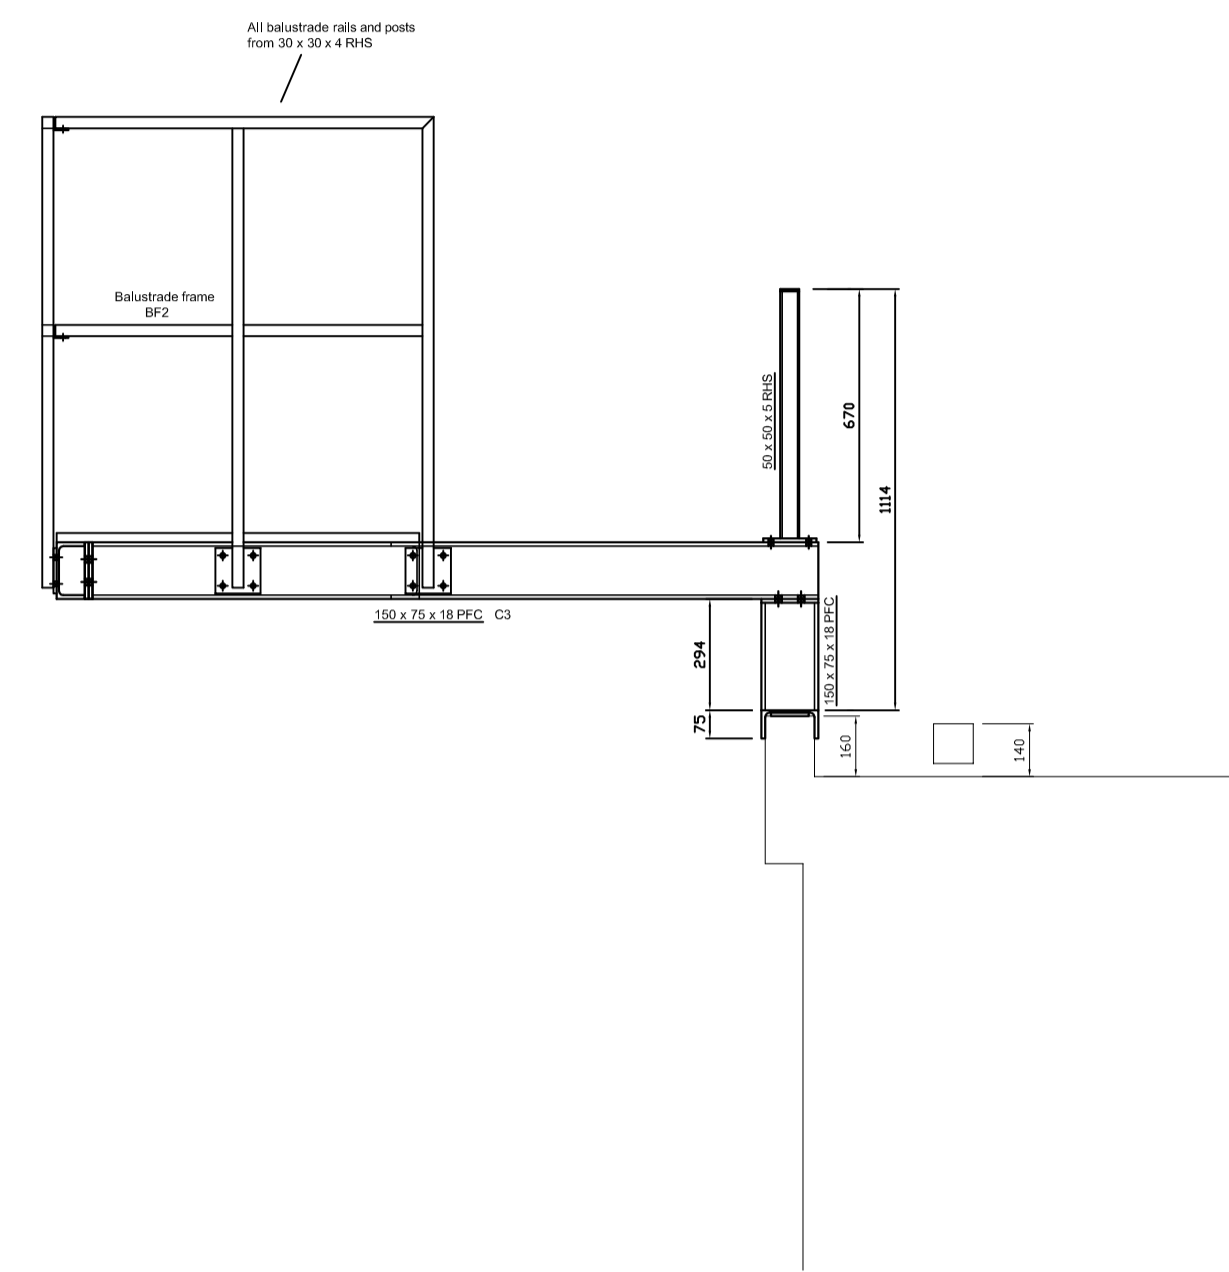


Section C-C

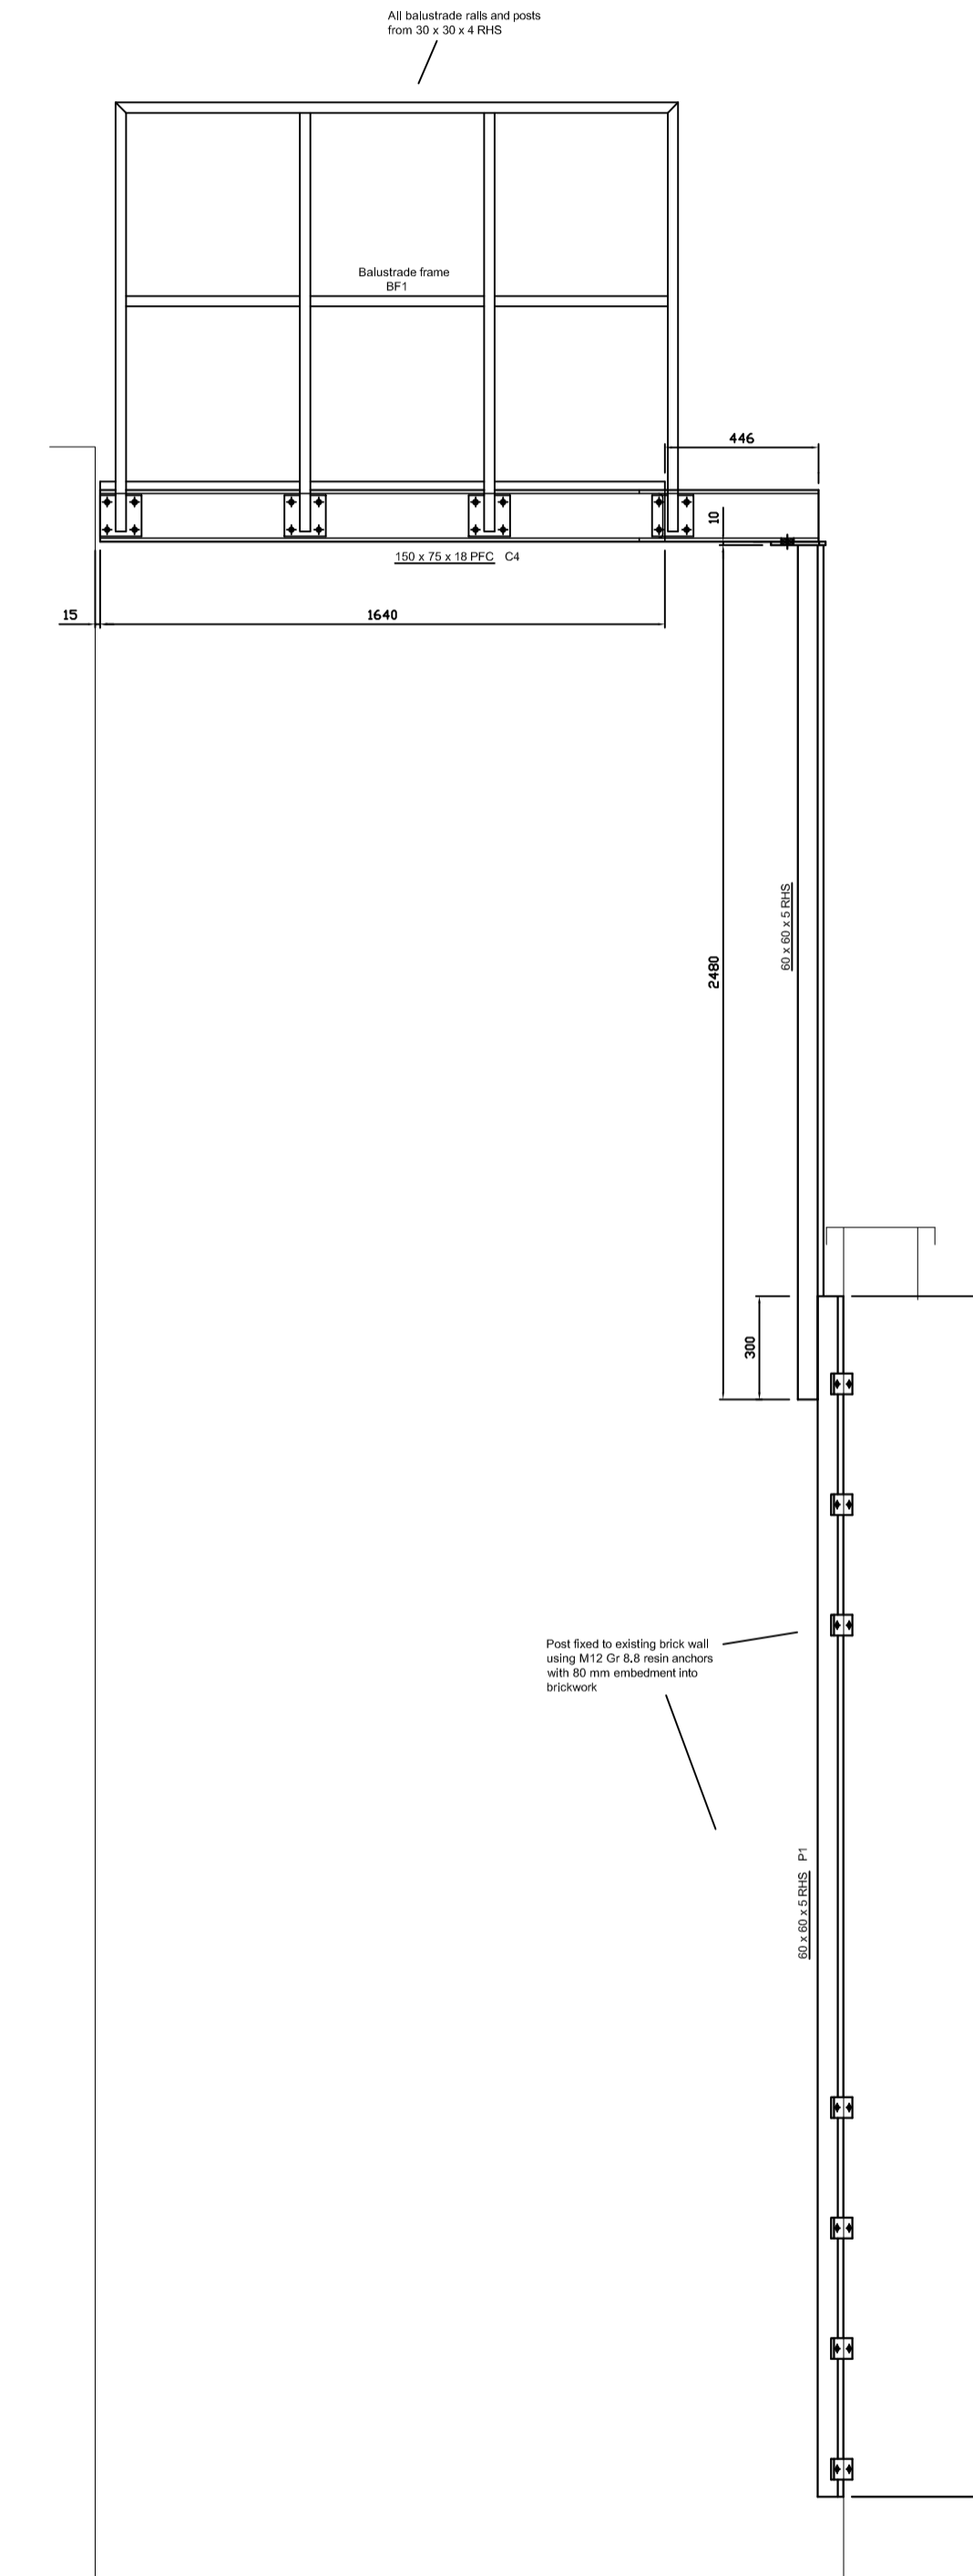


Elevation on D-D

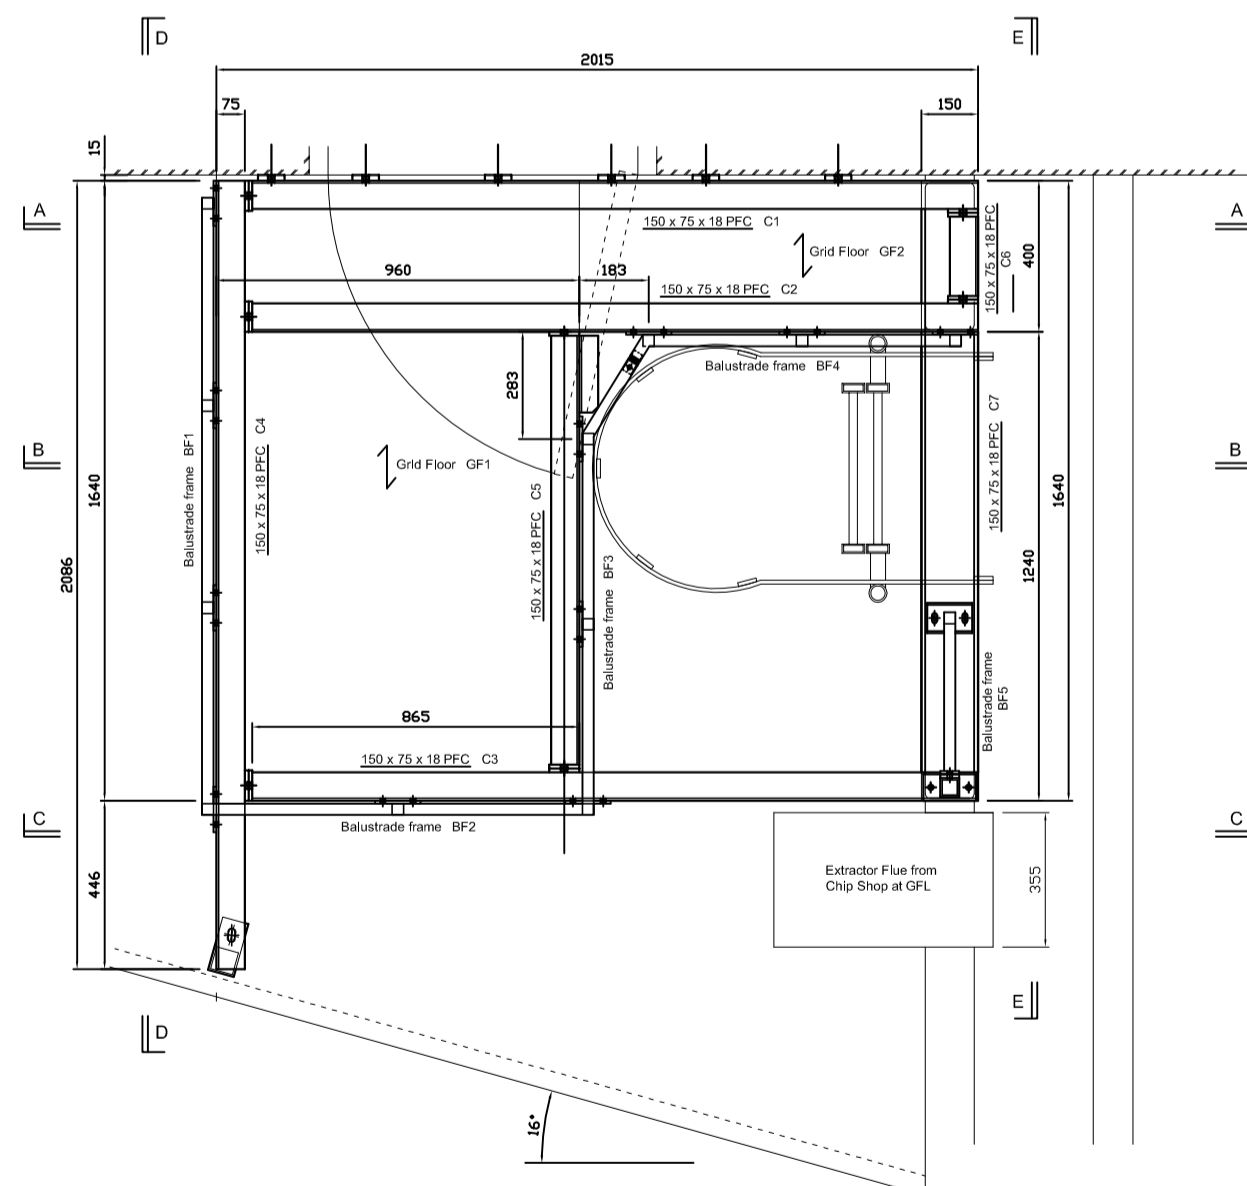

Plan on Platform

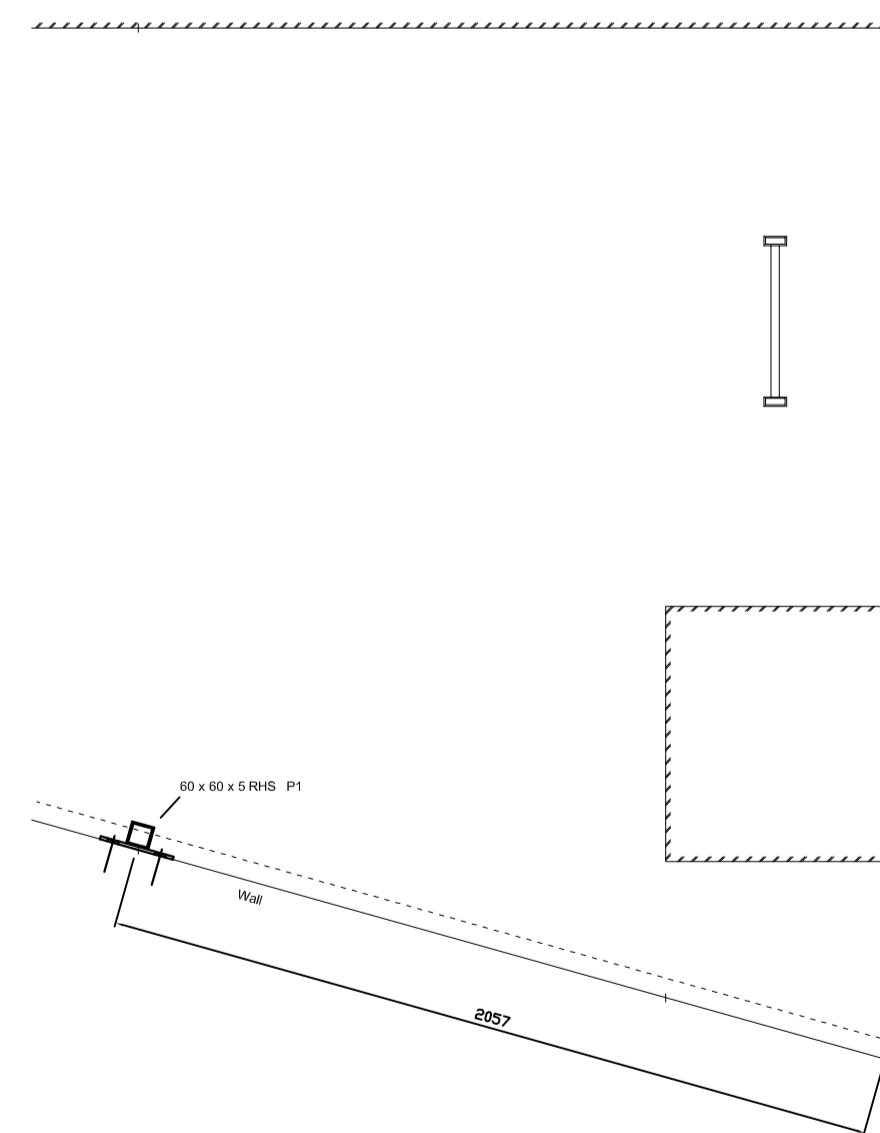

Section Through Post Showing Wall Fixing

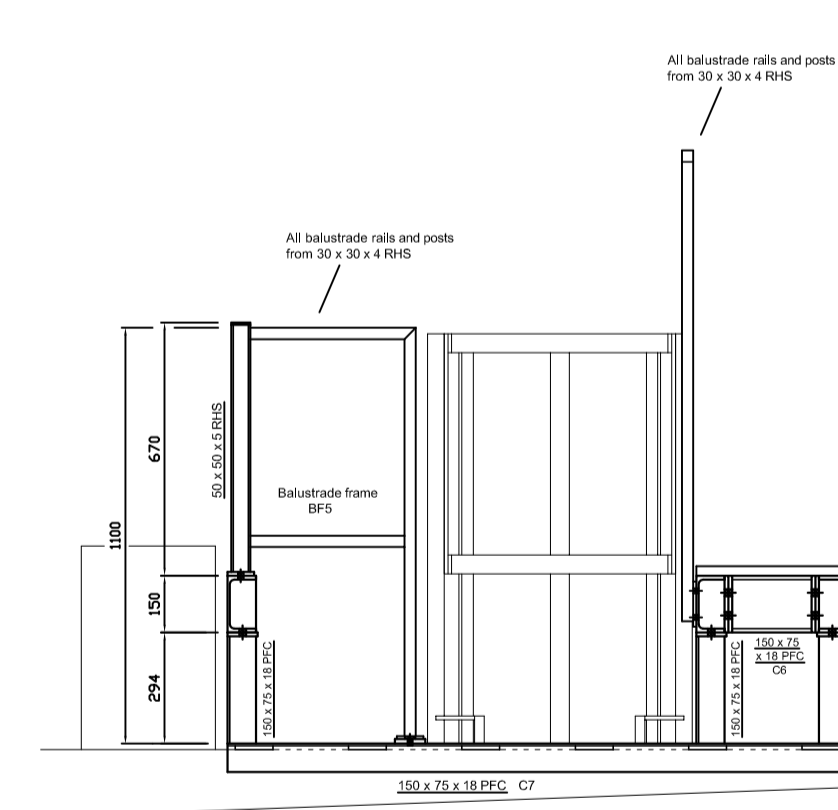

Section E-E

Site:-
Harlow

Title:-
New Access Platform to Existing Cat ladder 1

PEC Playle Engineering Co. Ltd.
Home Farm Works, Birch, Colchester, Essex.

Drawn:- Jan 2021
Scale:- 1:20 @ A1

Drg No:-
PE-HCL-01