


CROSS SECTION - Thro' Side Extension

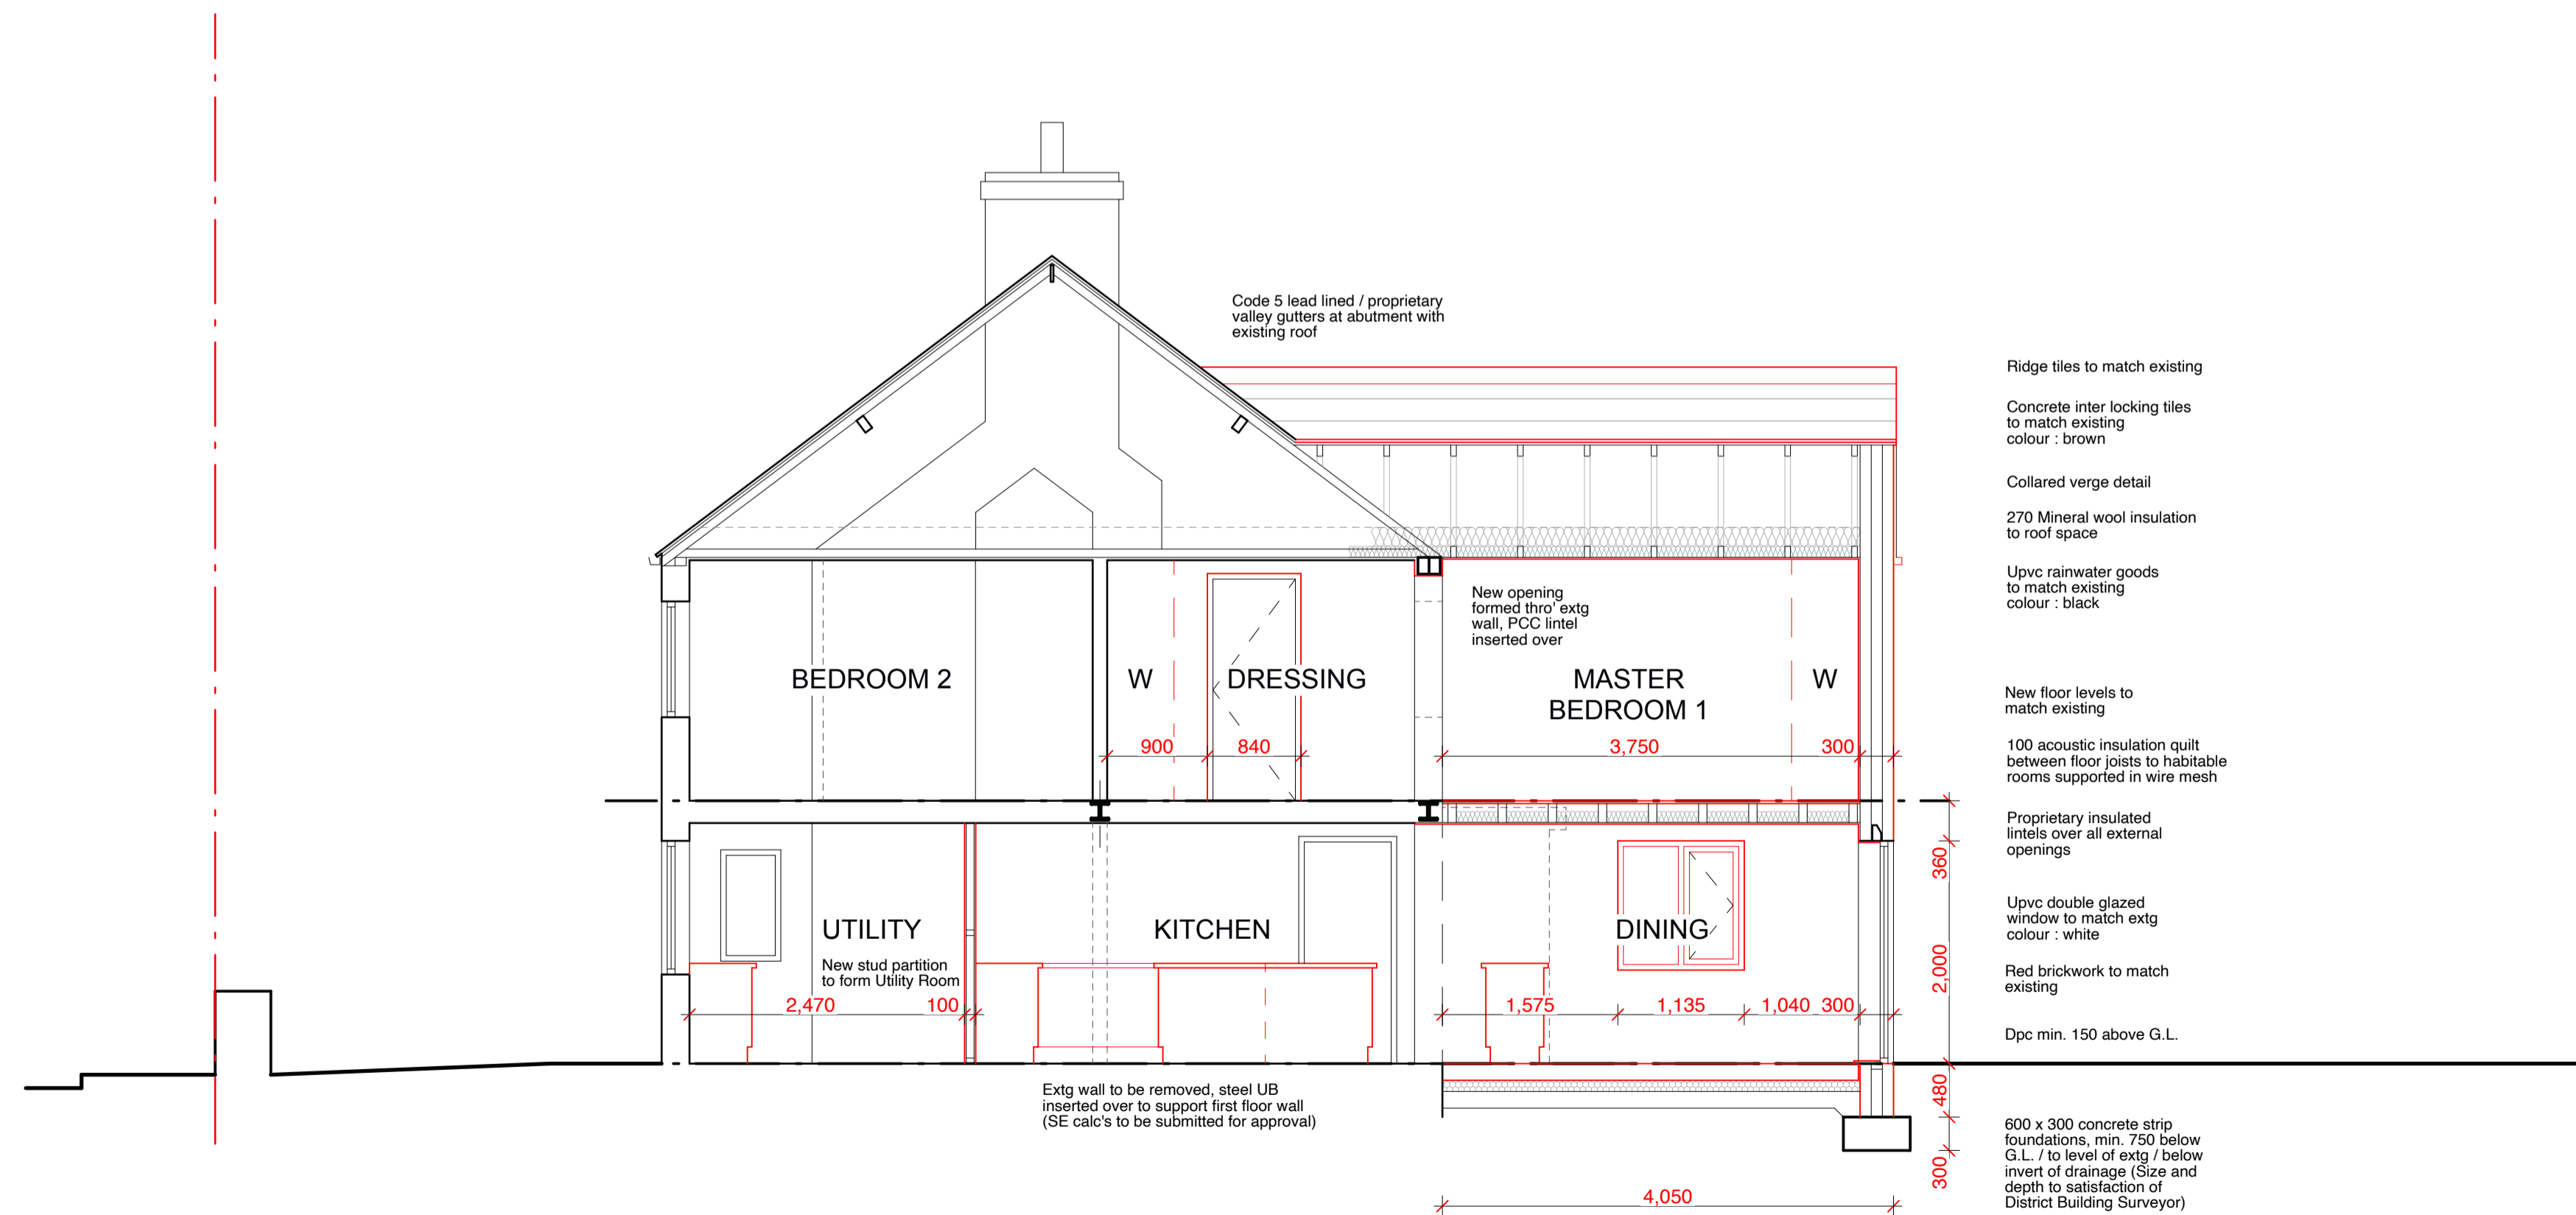

CROSS SECTION - Thro' Rear Extension

<b>PROPOSED EXTENSION TO HAVEN, STURTON ROAD, RETFORD, DN22 0AB</b>	
Scale: 1:50@A1	Date: Jan 2021
Dwg No: 006	Rev: