


PROPOSED RH SIDE ELEVATION

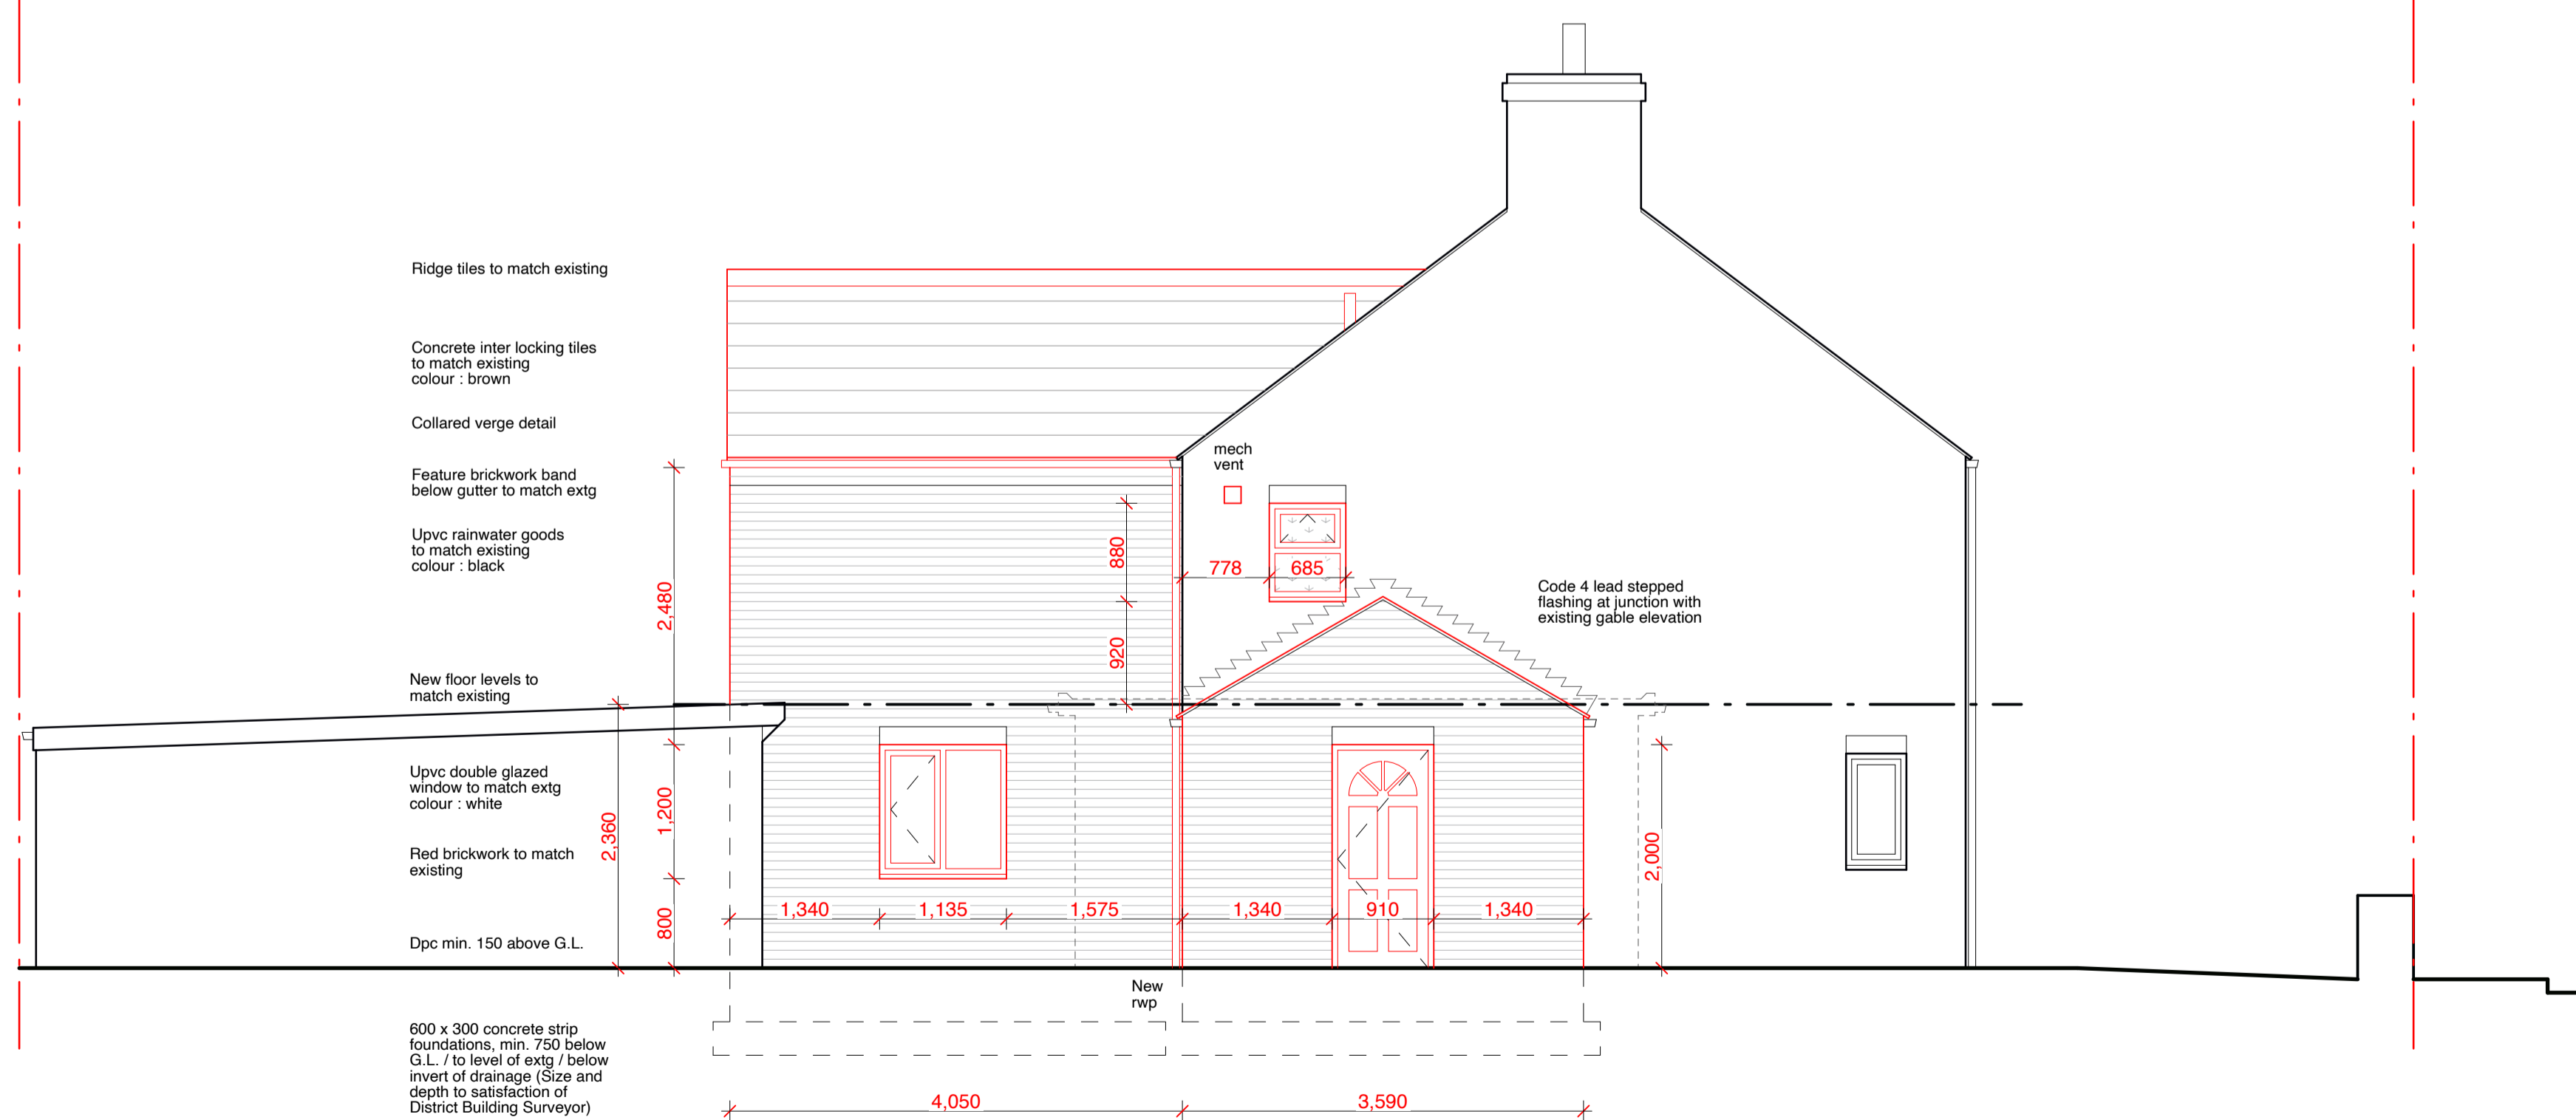

PROPOSED LH SIDE ELEVATION

PROPOSED EXTENSION TO
HAVEN, STURTON ROAD,
RETFORD, DN22 0AB

Scale: 1:50@A1 Date: Jan 2021

Dwg No: 005 Rev: