


- Secure cycle storage shed; (Timber)**
- Size: 2m x 1m, suitable for 2 No. cycles.
- EV charging points: (Fast charge)**
- 7kW, 240V, single phase (Andersen A2 or similar approved) securely fixed to garden fencing with isolator switch located in each residential unit.

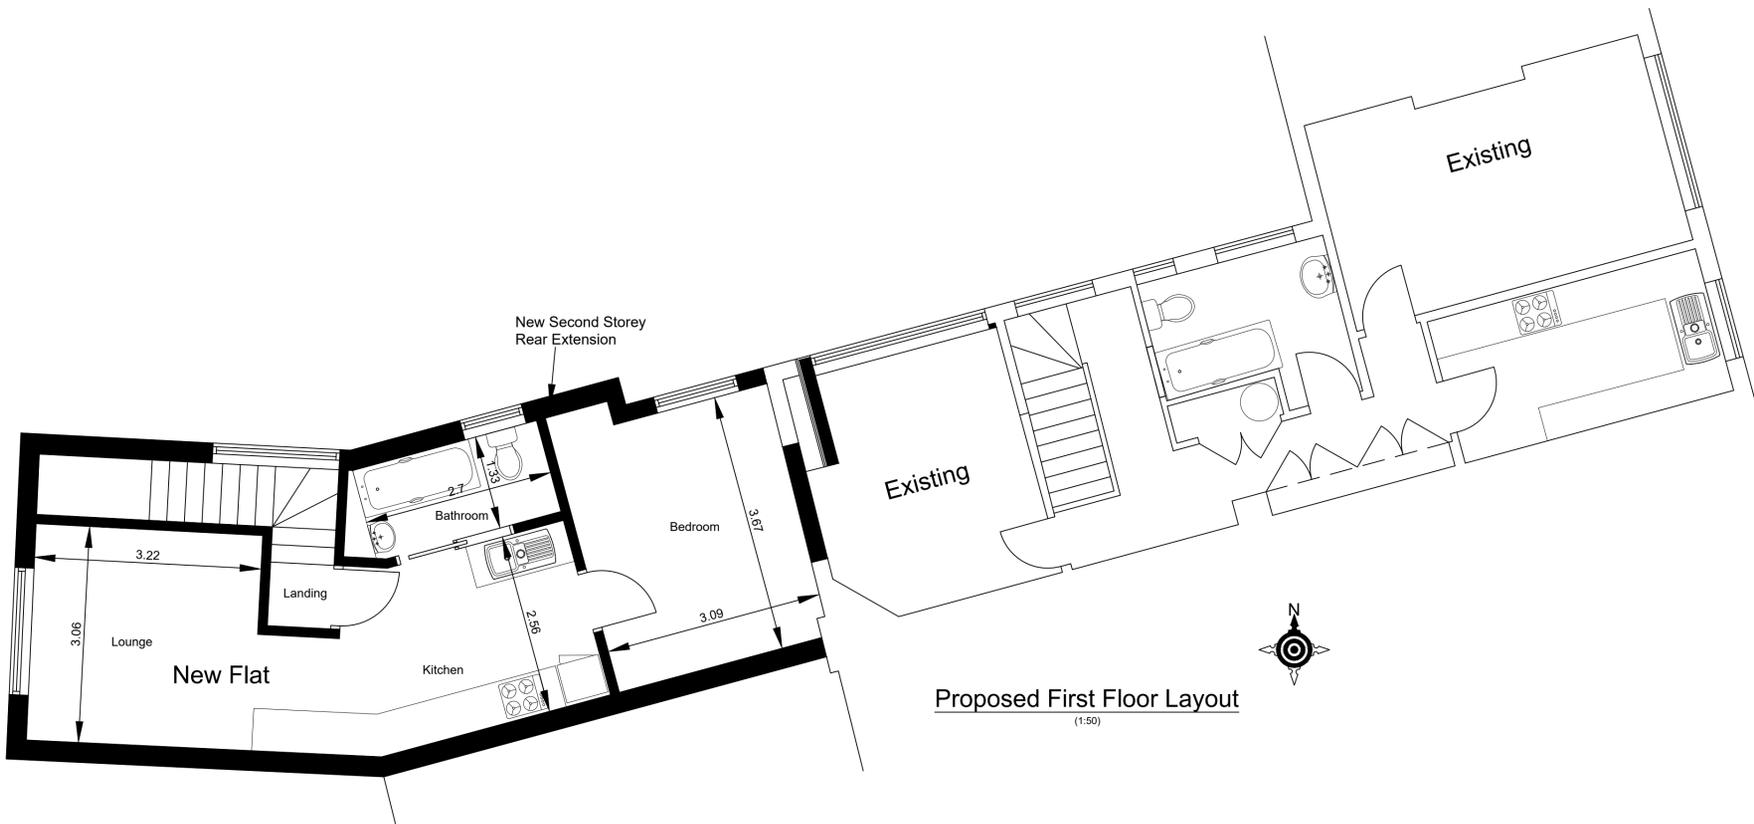

This drawing is not yet approved for Planning or Building Regulations, any works carried out prior to approvals is at the clients risk

NOT FOR CONSTRUCTION



Rev	Remarks	Date
P3	Updated for Full Planning Application as per clients instructions.	31.01.2021
P2	Updated as per clients instructions.	29.10.2020
P1	Initial Issue	28.10.2020
<p align="center">SIGNET DESIGN Architectural & Engineering Consultants</p> <p align="right">2 Lower Hare Park, London Road, Six Mile Bottom, Nr. Newmarket Cambridgeshire CB8 0TS Tel: 01638 570427 Email: dsc@signetdesign.net</p>		
Client:	Ben Warren Properties Limited	
Project:	Second Storey Rear Extension over Existing building	
Site:	3 New Street, Mildenhall, Bury St.Edmunds, Suffolk, IP28 7EN	
Drawing Title:	Proposed Floor Layouts and Site Layout	
Drawn by:	Date:	Scale:
	October 2020	As Stated @ A1
Issue Status:	Planning Status:	BC Status:
For Full Planning Application		
Drawing Number:	Revision:	Cad Drawing File Ref:
SD202011-10-1	P3	Ben Warren/Mildenhall
<p>This Drawing is the property of Signet Design and is not to be passed to a third party or re-produced without written consent.</p>		