


Figured dimensions only are to be taken from this drawing. All dimensions are to be checked on site before any work is put in hand. If in doubt, ask.

Notes:

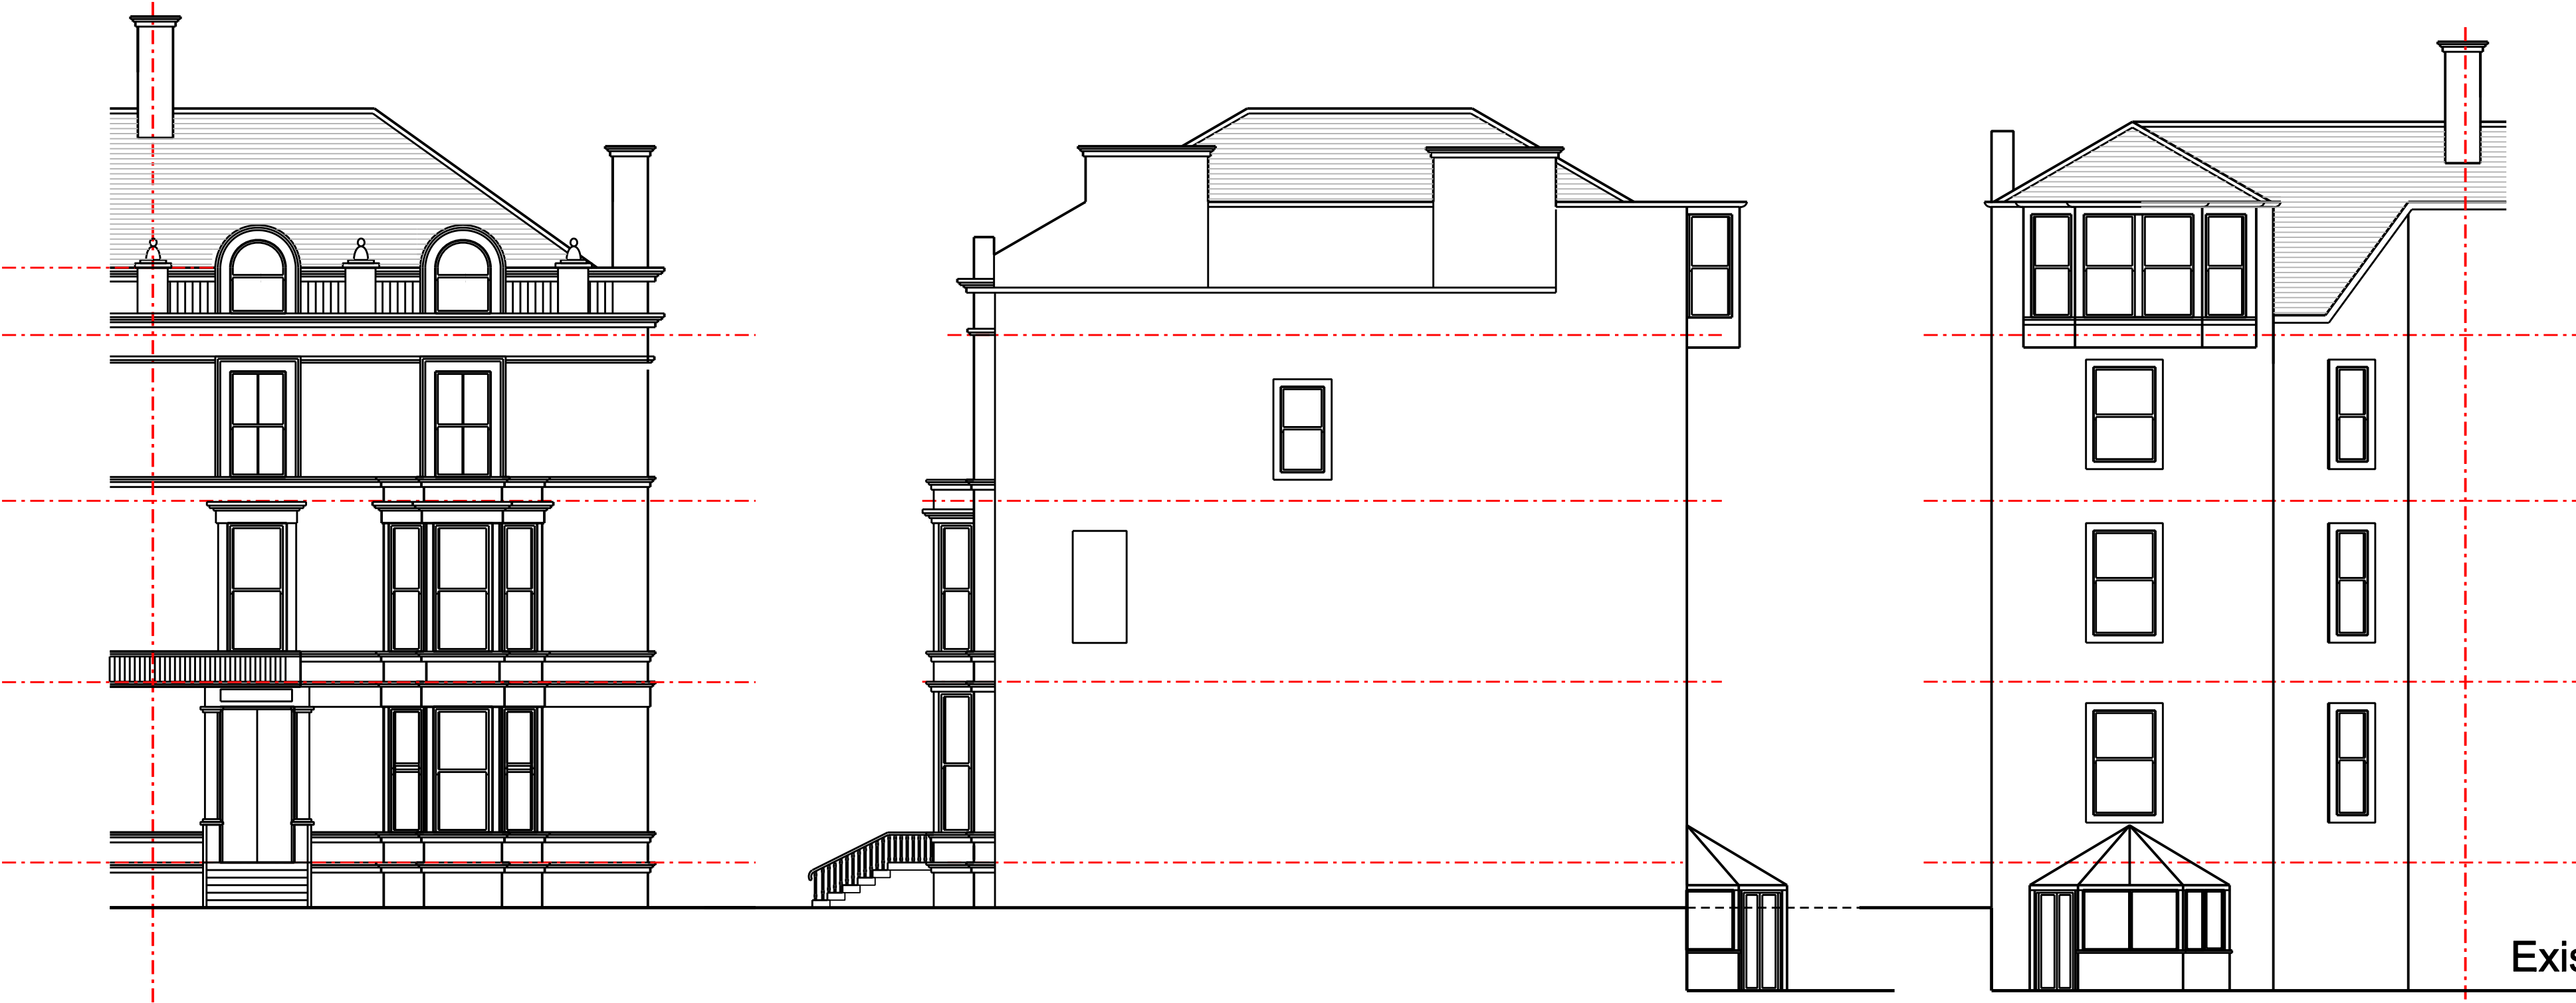

Existing

Mark	Revision	Drawn	Date

HMA Architects  
19 Charlotte Street  
Helenburg  
G84 7EZ  
Tel 01436 672301  
e-mail hma.architects@yahoo.co.uk

Job Title  
Alterations to  
Ground Floor Flat  
17 North Crown Road  
Hyndeland  
Glasgow

Drawing Title  
Elevations  
As Existing

Drawn  
HM  
Date  
19/12/20

Scale:  
1:100  
@ a2  
0m 1 2 3 4 5

Drawing No  
473/E02  
Rev