

## GROUND FLOOR




# PROVISIONAL

-	-	-
-	-	-
-	-	-
-	-	-
REV	DATE	AMENDMENT
INT		

PROPOSED HOUSE ALTERATIONS,  
LOWER GROUND FLOOR,  
18 WESTBOURNE GARDENS,  
GLASGOW.

Title:	EXISTING PLANS	
Client:	THE KIDBROOKE GROUP LIMITED	
Job No.:	RWA 21/10	Drawn: DR
Scale:	AS SHOWN @ A3	Date: 07.02.21
Drg No.:	LB 002	Rev: -

<b>ROSS WOODS</b>	
CHARTERED ARCHITECTS	
1st Floor, 54 BERKELEY STREET	
GLASGOW, SCOTLAND	
G3 7DS	
Tel: +44 (0) 141 204 5316	
e-mail: dean@rosswoodsarchitects.com	
www.rosswoodsarchitects.com	

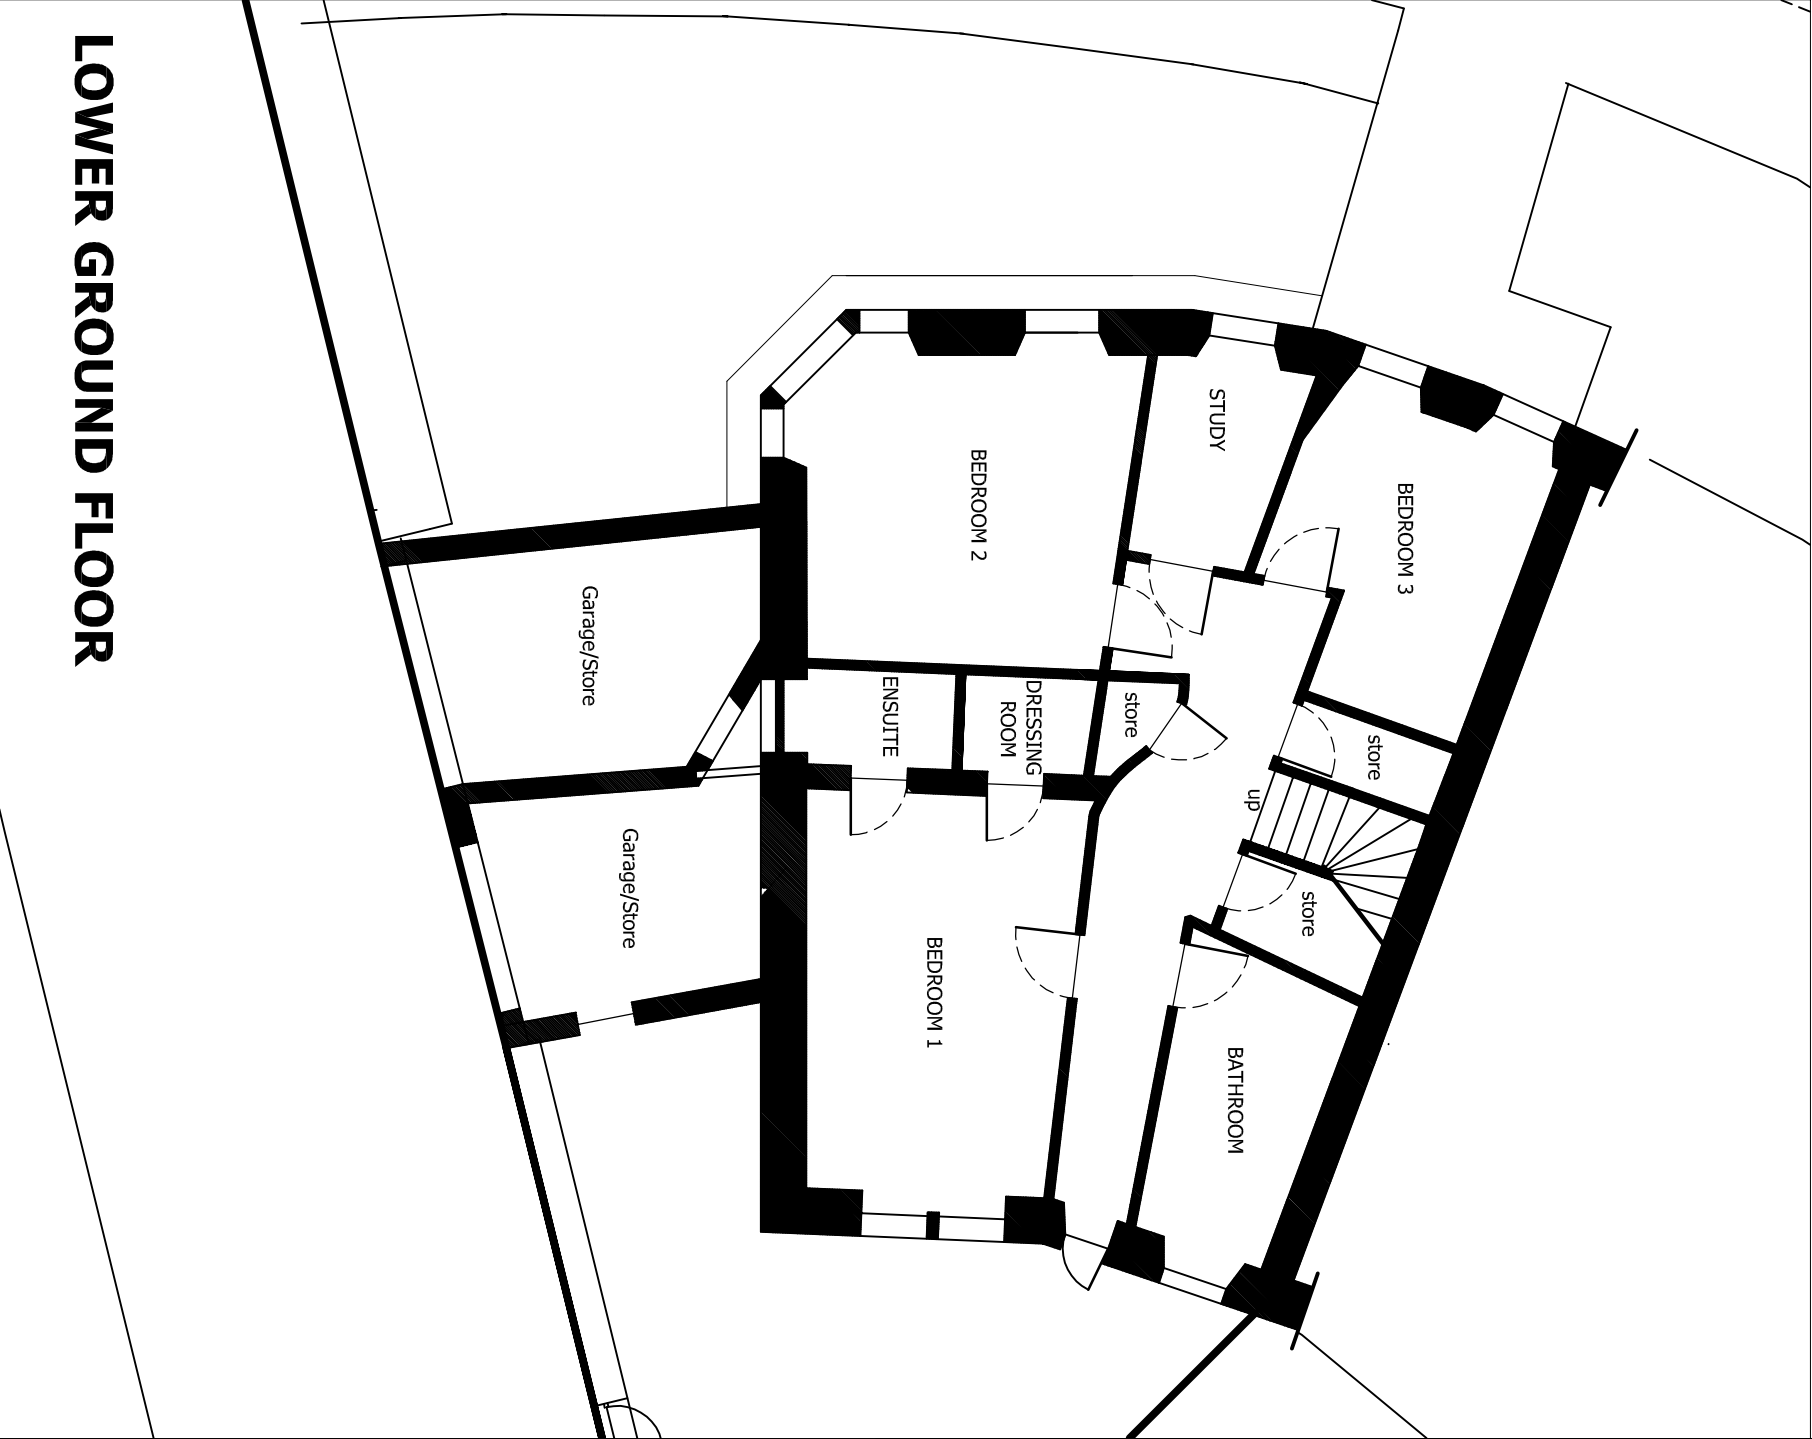

## LOWER GROUND FLOOR

# EXISTING 1:100

Listed Building