
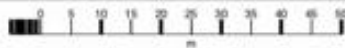


# 30 Shore Road

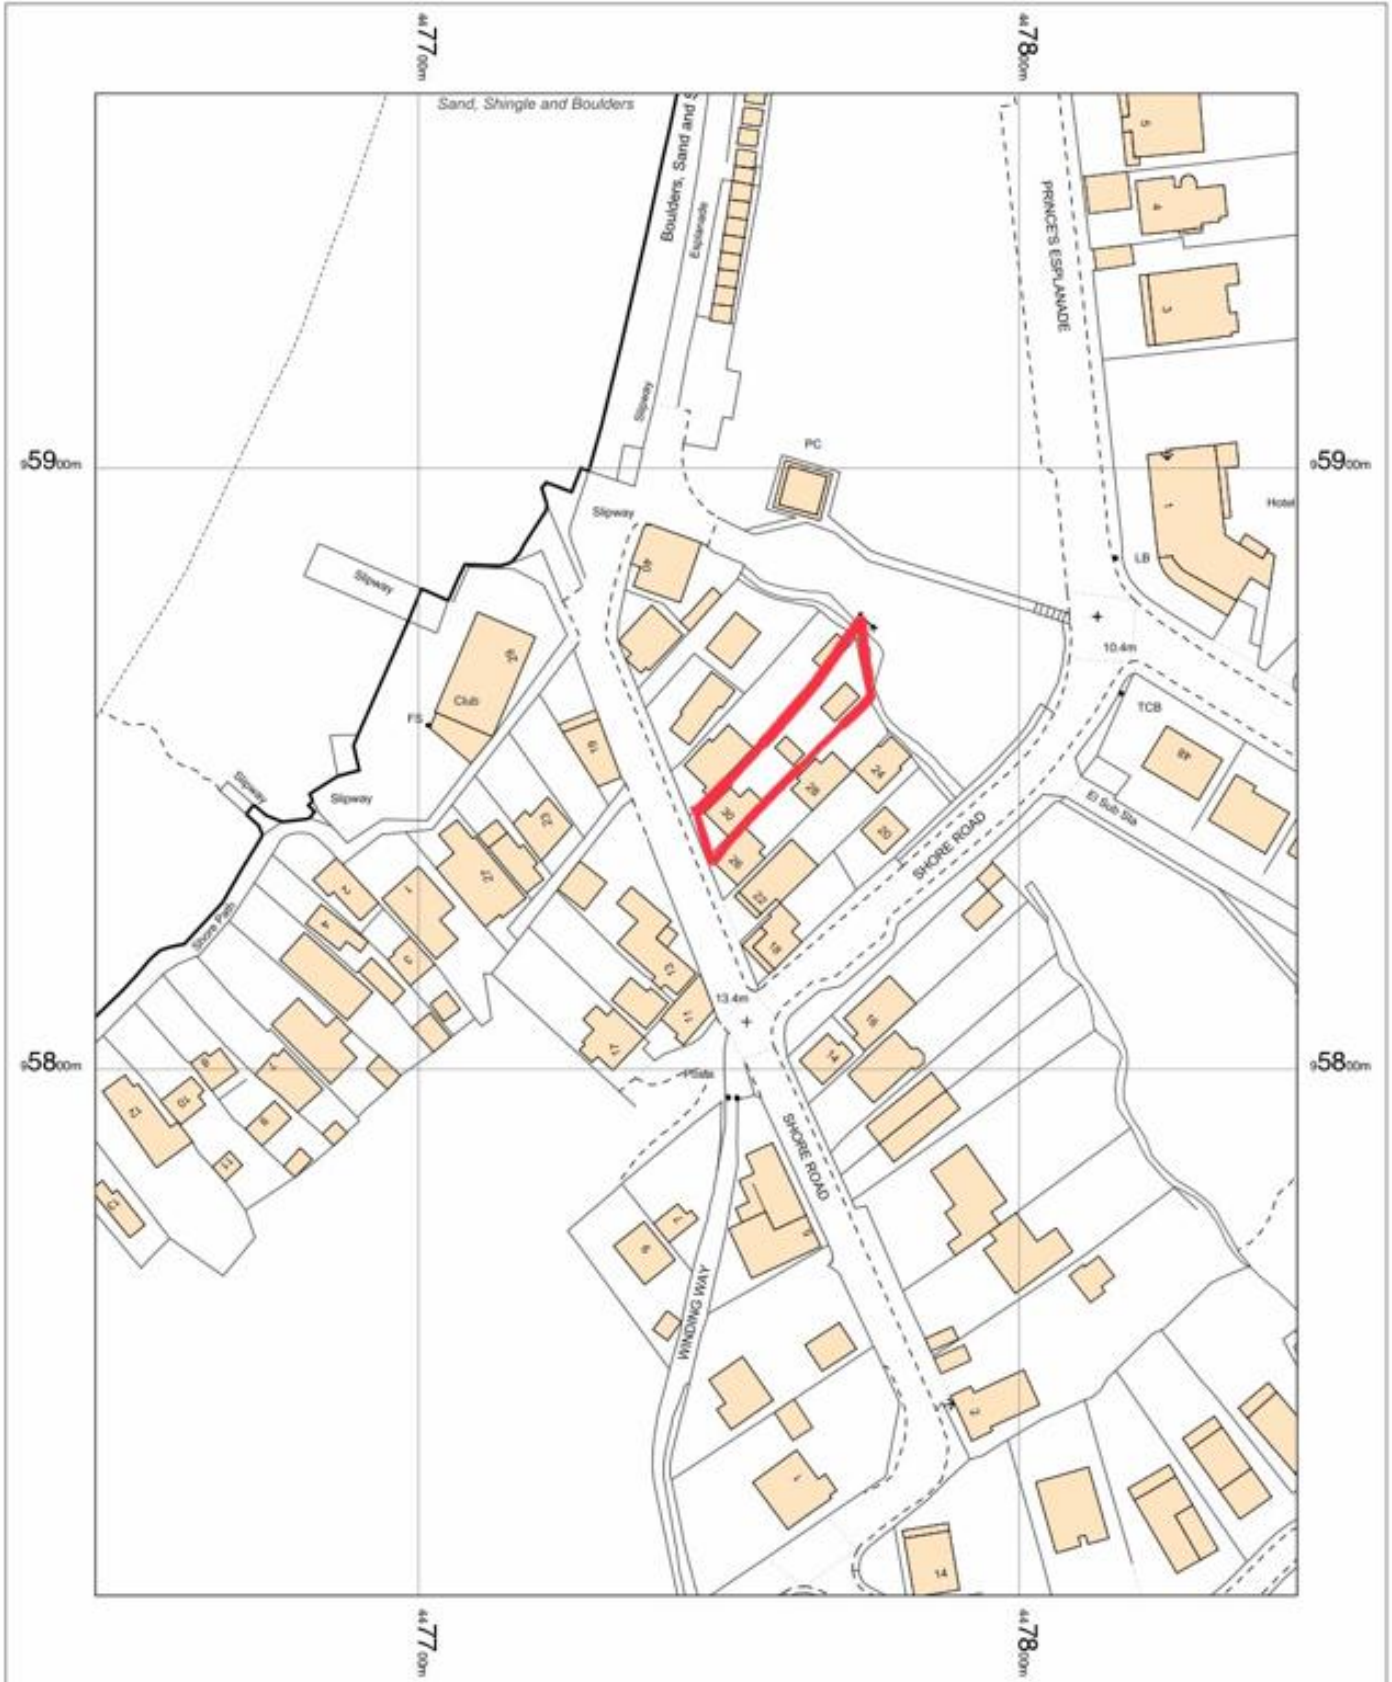

**Location Plan**

OS MasterMap 1250/2500/10000 scale  
Monday, July 2, 2018, ID: CM-00723805  
[www.centremapslive.co.uk](http://www.centremapslive.co.uk)

1:1250 scale print at A4, Centre: 447746 E, 95837 N

© Crown Copyright and database rights 2017 OS 100019980



FOR A BETTER POINT OF VIEW