



Elevation A

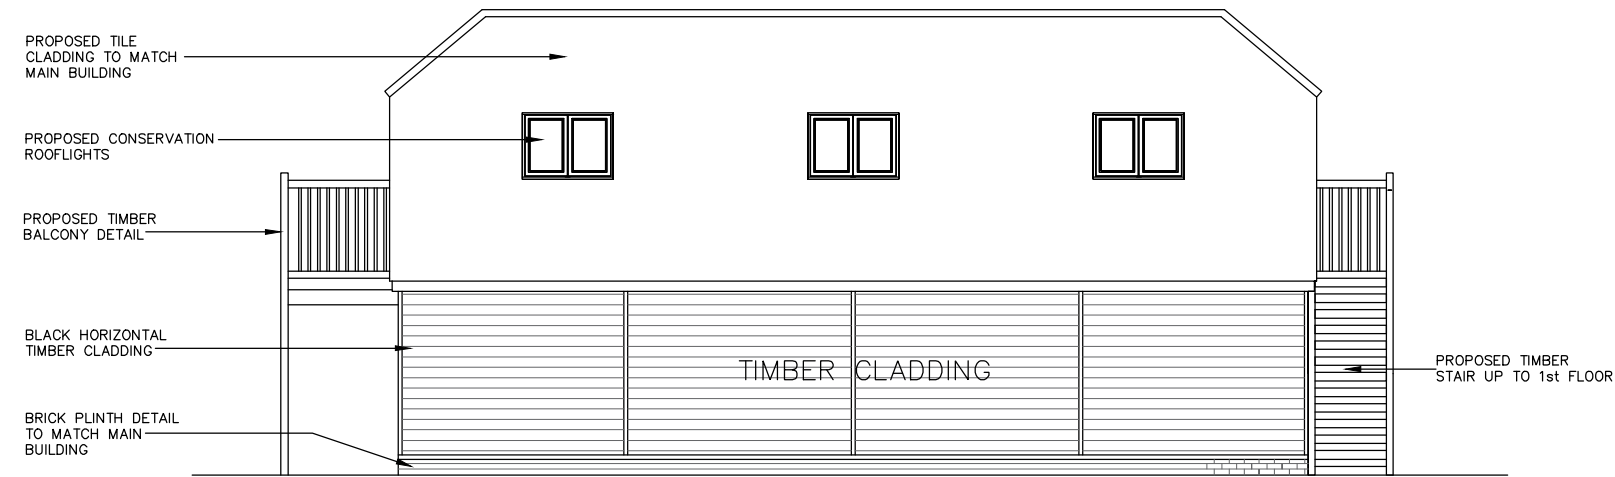

Elevation B



Elevation C

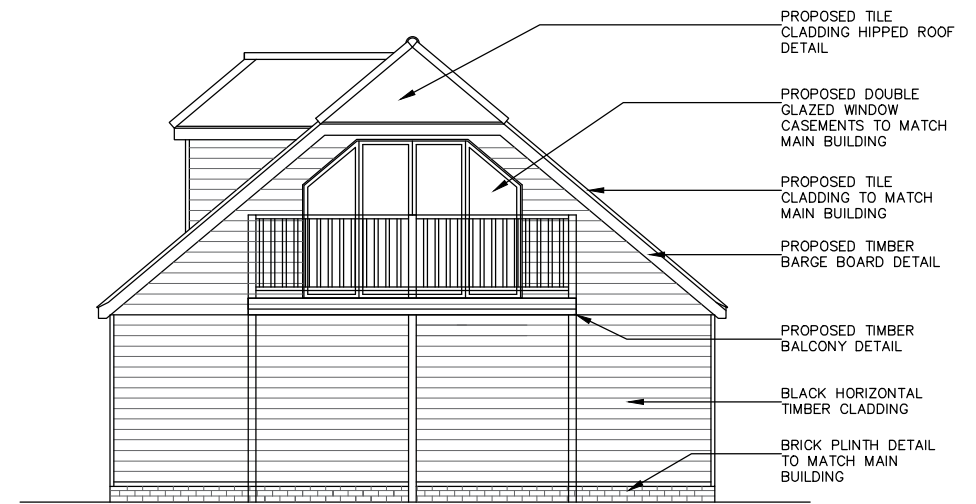

Elevation D

SCALE BAR @ 1:100

0 1 2 3 4 5 6

| Revisions | Date | Drawn | Chk'd |
|-----------|------|-------|-------|
| | | | |

Example Image 1



Example Image 2



Client

Project
Walkers Barn / Levels Green
Upwick Road
Farnham CM23 1HY



FACTOR 9 DESIGN
Unit 519 Linen Hall
162-168 Regent Street
London
W1B 5TD
Phone 02078215650
Email :
email@factor9design.co.uk

| | |
|--------------------------------------|--|
| Drawing Title Proposed Elevations | Status Planning Scale - unless otherwise stated 1:100 at A3 Drawing Number 19.046 / 004 |
|--------------------------------------|--|