



GROUND FLOOR

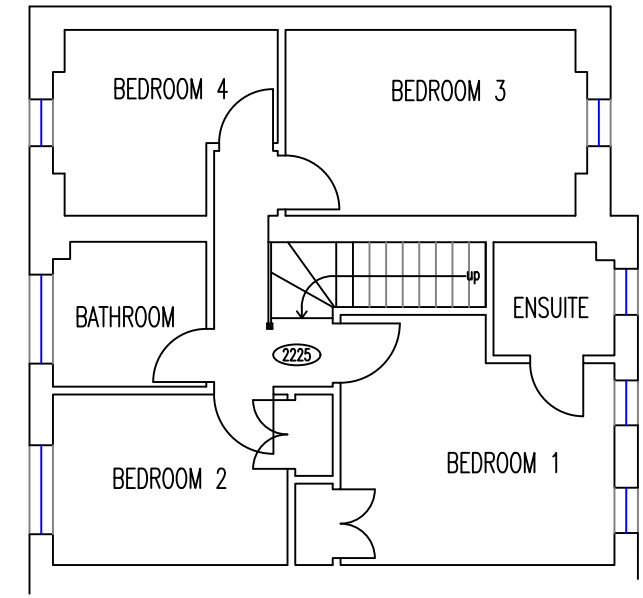

FIRST FLOOR

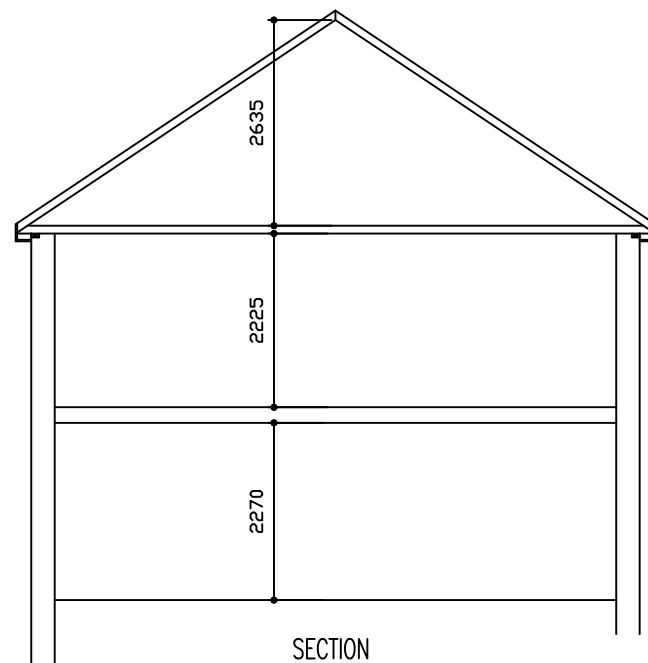

SECTION

NOTES

REV	DESCRIPTION	DATE
-	-	-

Client:

Mr & Mrs J. Beck

Project

48 Hebbecastle Down,  
Warfield,  
Berkshire.  
RG42 2QF

Drawing Title:

Existing Ground And First  
Floor Layouts

Date: DEC 2020

Drawn by: PH

Scale: 1:100 @ A3

Drg.No. 01 -