
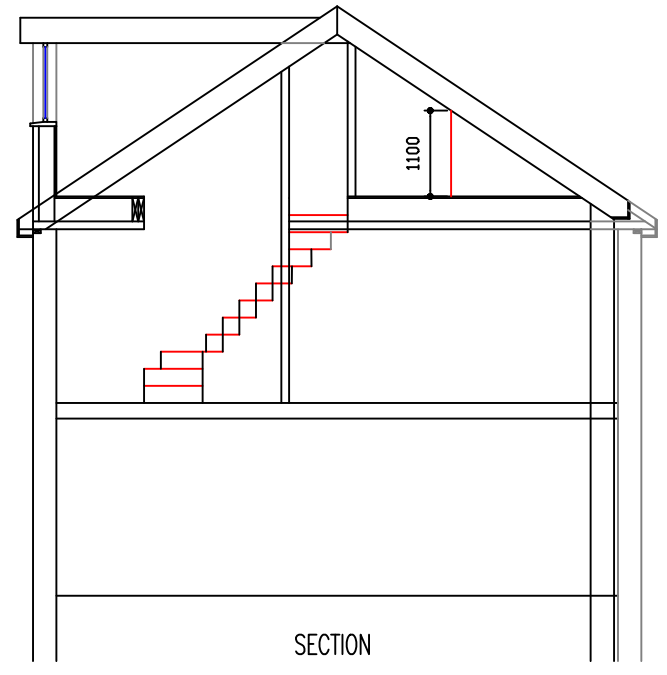
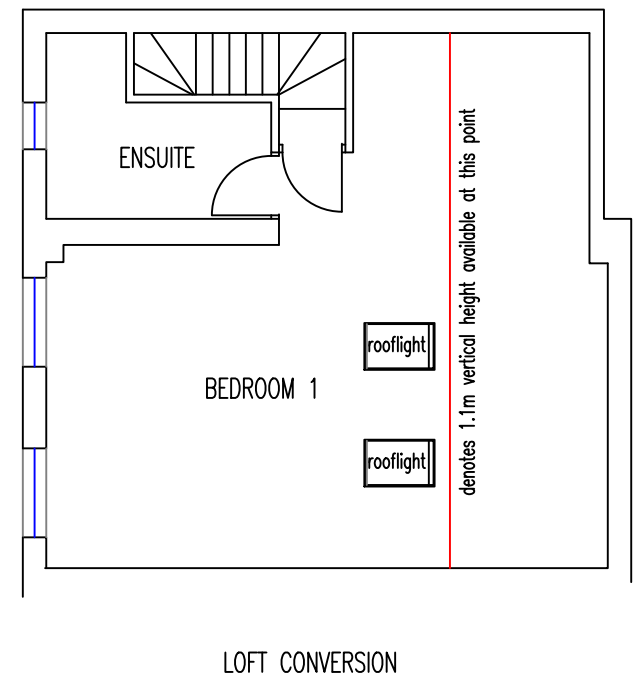
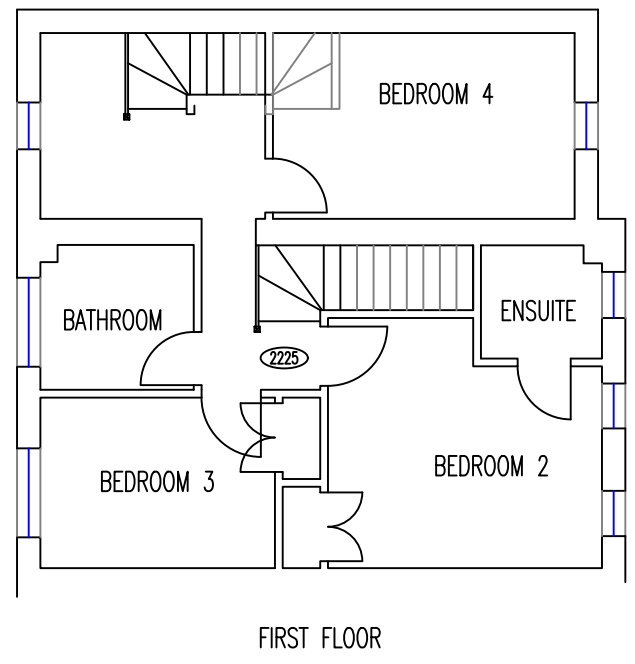


**RECEIVED**

21/00084/FUL  
27.01.21

Bracknell Forest Council  
Environment Culture and Communities

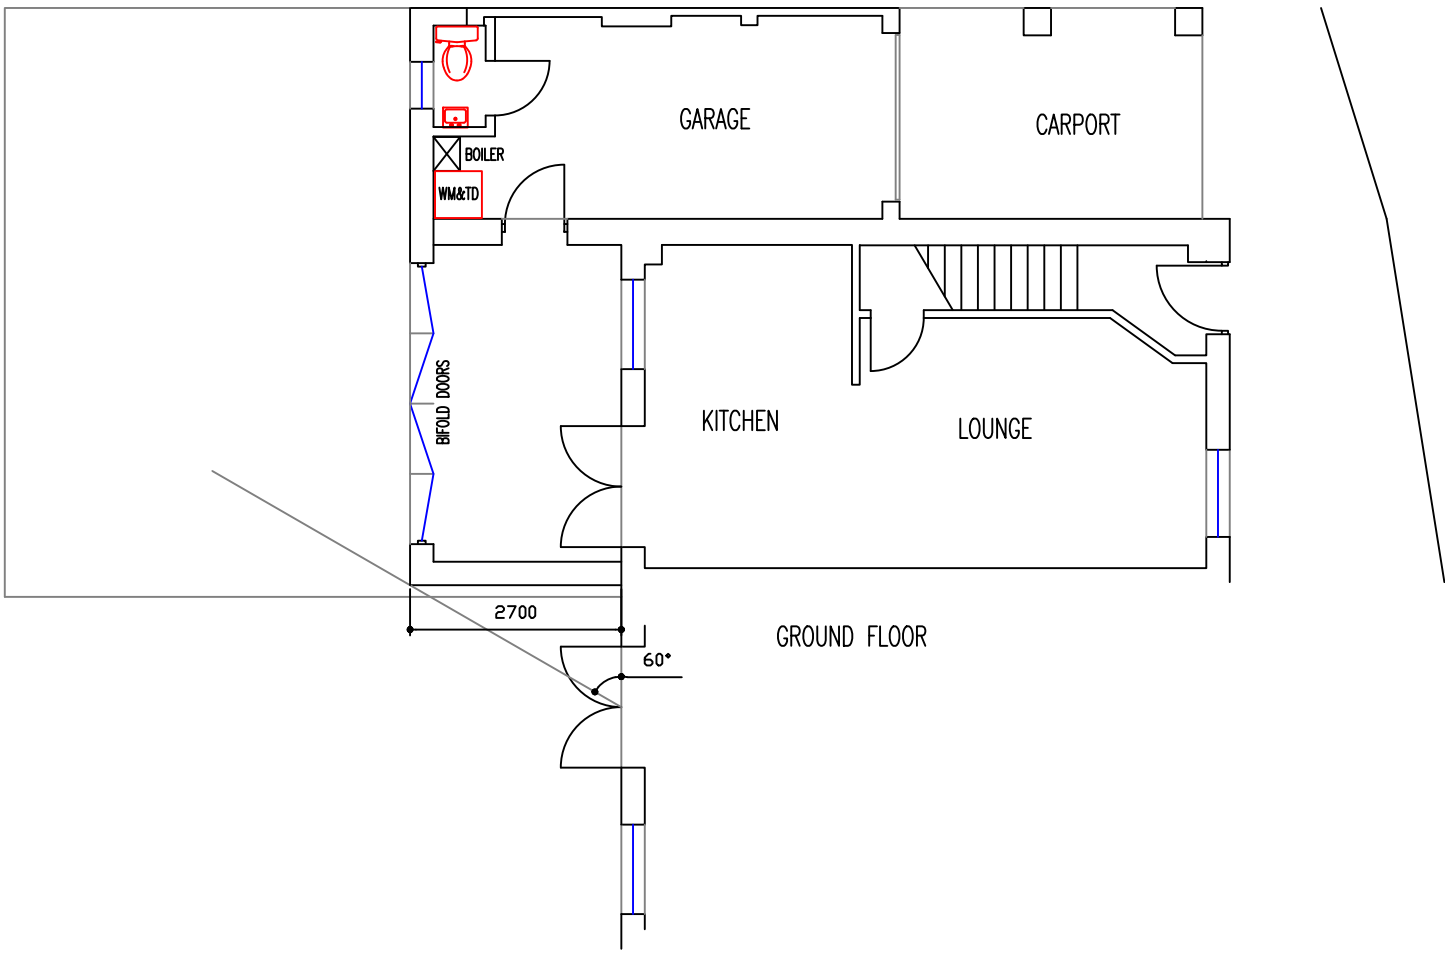

*NOTES*

REV	DESCRIPTION	DATE
-	-	-

Client:  
Mr & Mrs J. Beck

Project:  
48 Hebbecastle Down,  
Warfield,  
Berkshire.  
RG42 2QF

Drawing Title:  
Proposed Ground, First and Loft  
Floor Layouts

Date: DEC 2020      Drawn by: PH

Scale: 1:100 @ A3

Drg.No. 02 -