


MANSFIELD HOUSE
THE COPPICE

CHEWTON HOUSE
THE COPPICE

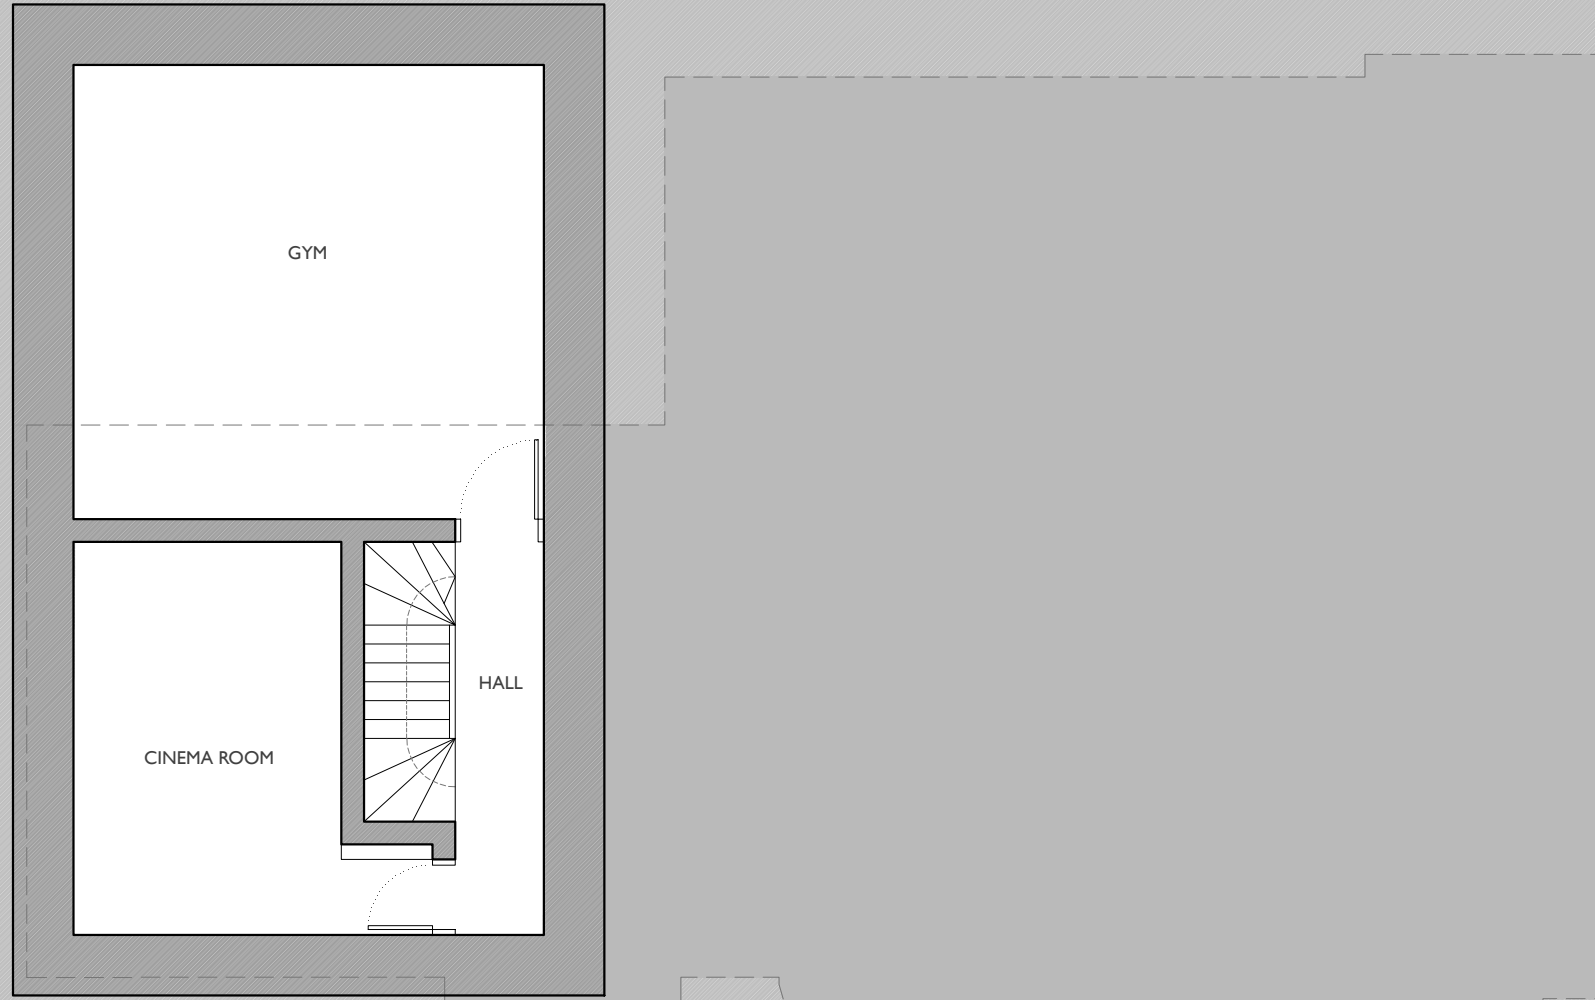

THE COPPICE
MANSFIELD HOUSE

CHEWTON HOUSE
THE COPPICE

ADDRESS:
THE COPPICE, SHENFIELD, ESSEX

CLIENT:
GARY & HALEY DRAPER

SCALE:
1:100 @ A3

DRAWING NAME:
PROPOSED BASEMENT PLAN

DRAWING NUMBER:
0402_205_P1

