
MATERIALS:

- I: EXISTING ROOF TILES
- 2: EXISTING RENDER
 3: EXISTING BRICKWORK
- 4: RECLAIMED ROOF TILES TO MATCH EXISTING
- 5: RENDER TO MATCH **EXISTING**
- BRICKWORK TO MATCH **EXISTING** PROPOSED PAINTED
- TIMBER SASH WINDOW
- PROPOSED PAINTED TIMBER DOOR
- 9: PAINTED TIMBER
 10: PROPOSED PAINTED TIMBER WINDOW

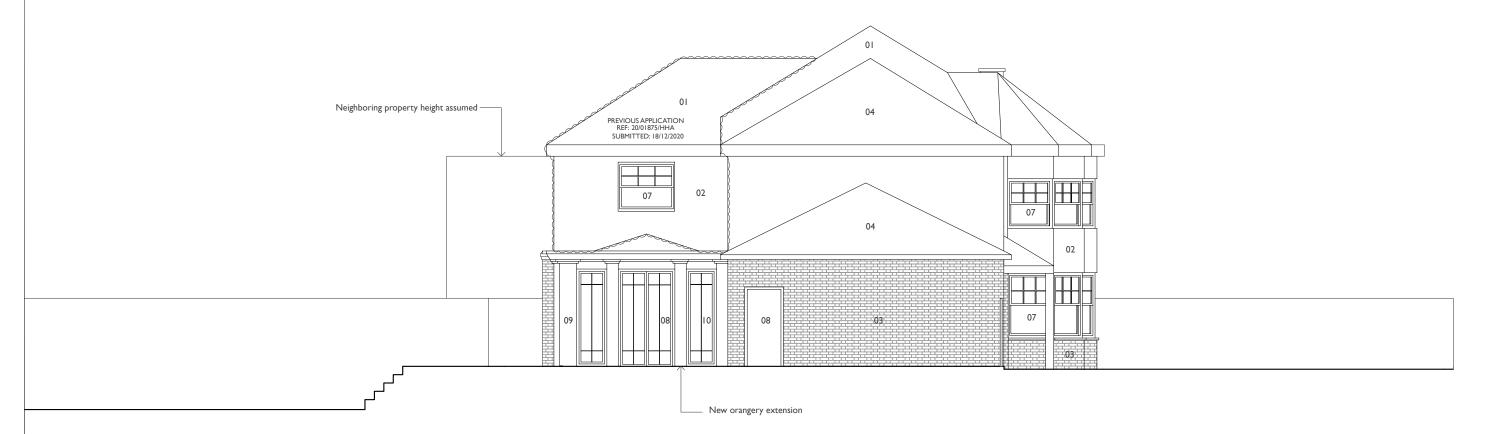

SCALE BAR

ADDRESS: THE COPPICE, SHENFIELD, ESSEX

CLIENT: **GARY & HALEY DRAPER**

SCALE: 1:100 @ A3

DRAWING NAME: PROPOSED SW ELEVATION D

DRAWING NUMBER: 04_224_P1