
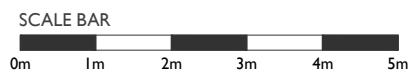


**MATERIALS:**

- 1: EXISTING ROOF TILES
- 2: EXISTING RENDER
- 3: EXISTING BRICKWORK
- 4: RECLAIMED ROOF TILES TO MATCH EXISTING
- 5: RENDER TO MATCH EXISTING
- 6: BRICKWORK TO MATCH EXISTING
- 7: PROPOSED PAINTED TIMBER SASH WINDOW
- 8: PROPOSED PAINTED TIMBER DOOR
- 9: PAINTED TIMBER
- 10: PROPOSED PAINTED TIMBER WINDOW
- 11: EXISTING PAINTED TIMBER WINDOW

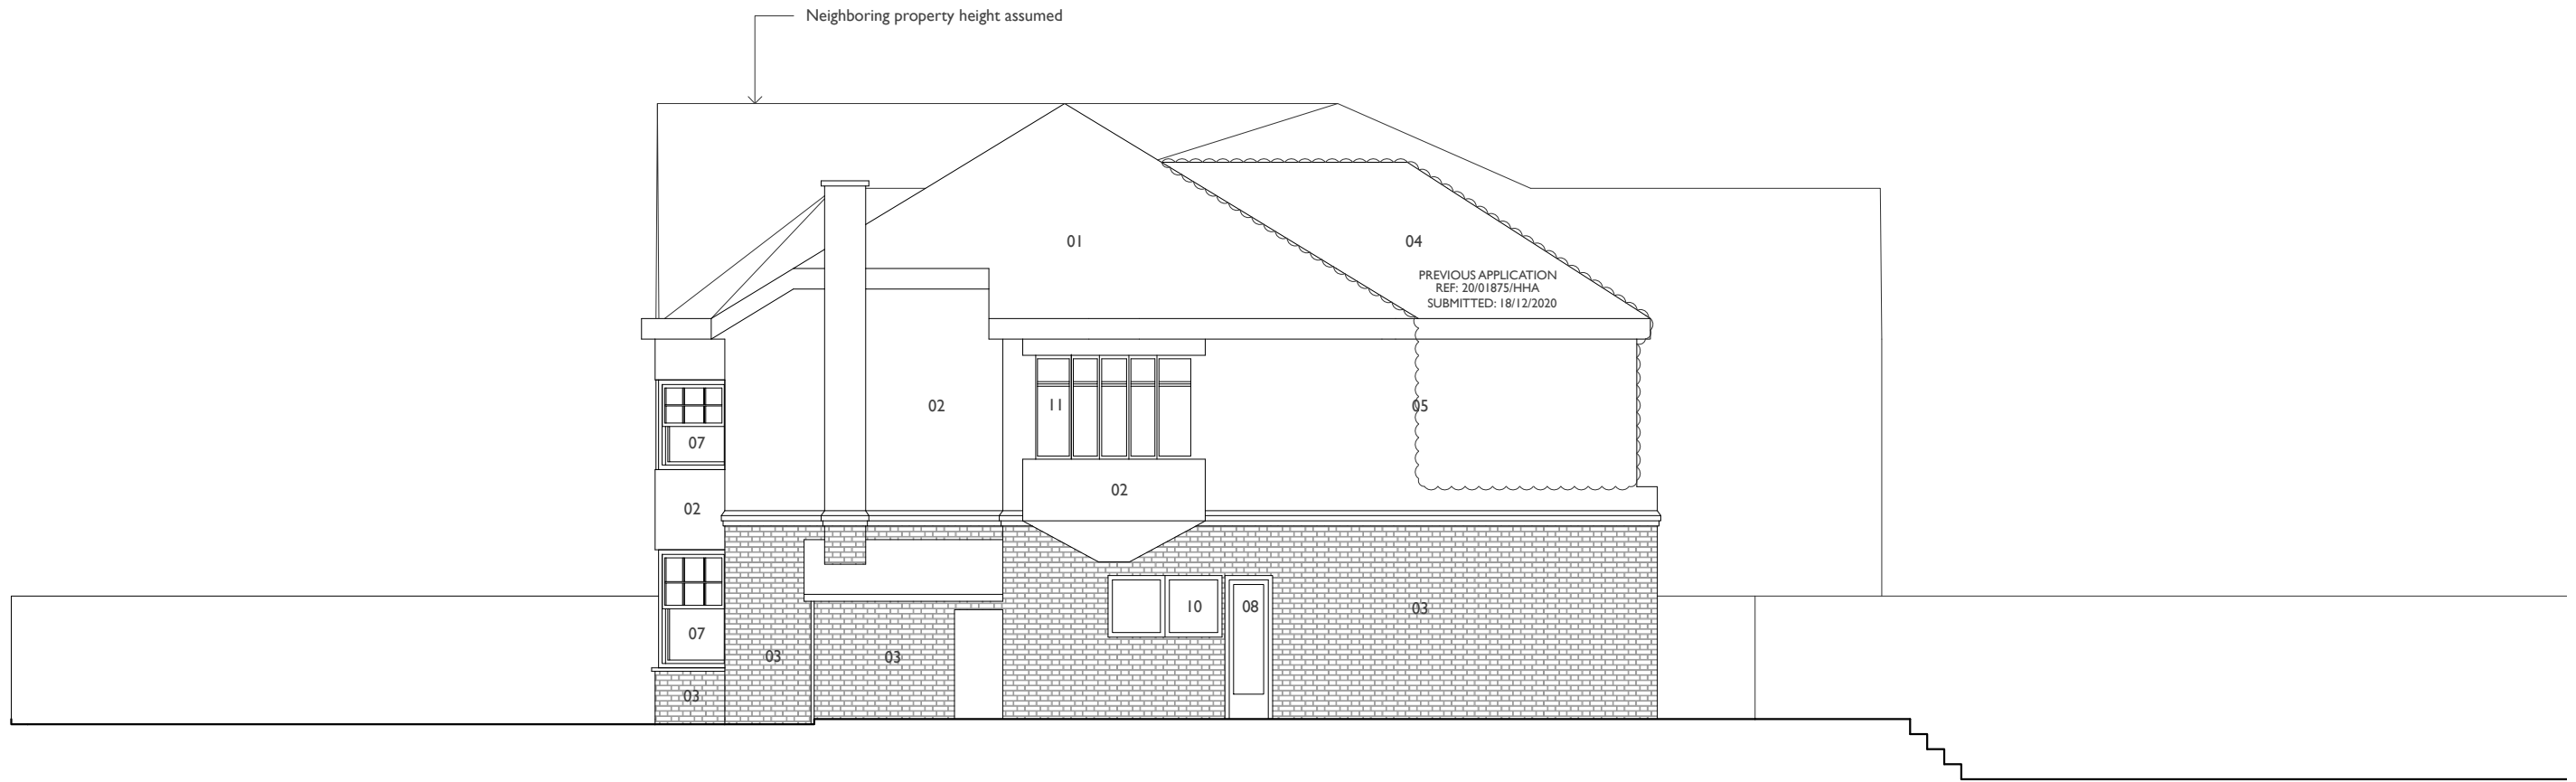

**ADDRESS:**  
THE COPPICE, SHENFIELD, ESSEX

**CLIENT:**  
GARY & HALEY DRAPER

**SCALE:**  
1:100 @ A3

**DRAWING NAME:**  
PROPOSED NE ELEVATION C

**DRAWING NUMBER:**  
0402\_223\_P1