



ARTICULATED VEHICLE SWEEP PATH ANALYSIS  
SITE INGRESS  
SCALE 1:500 @ A3

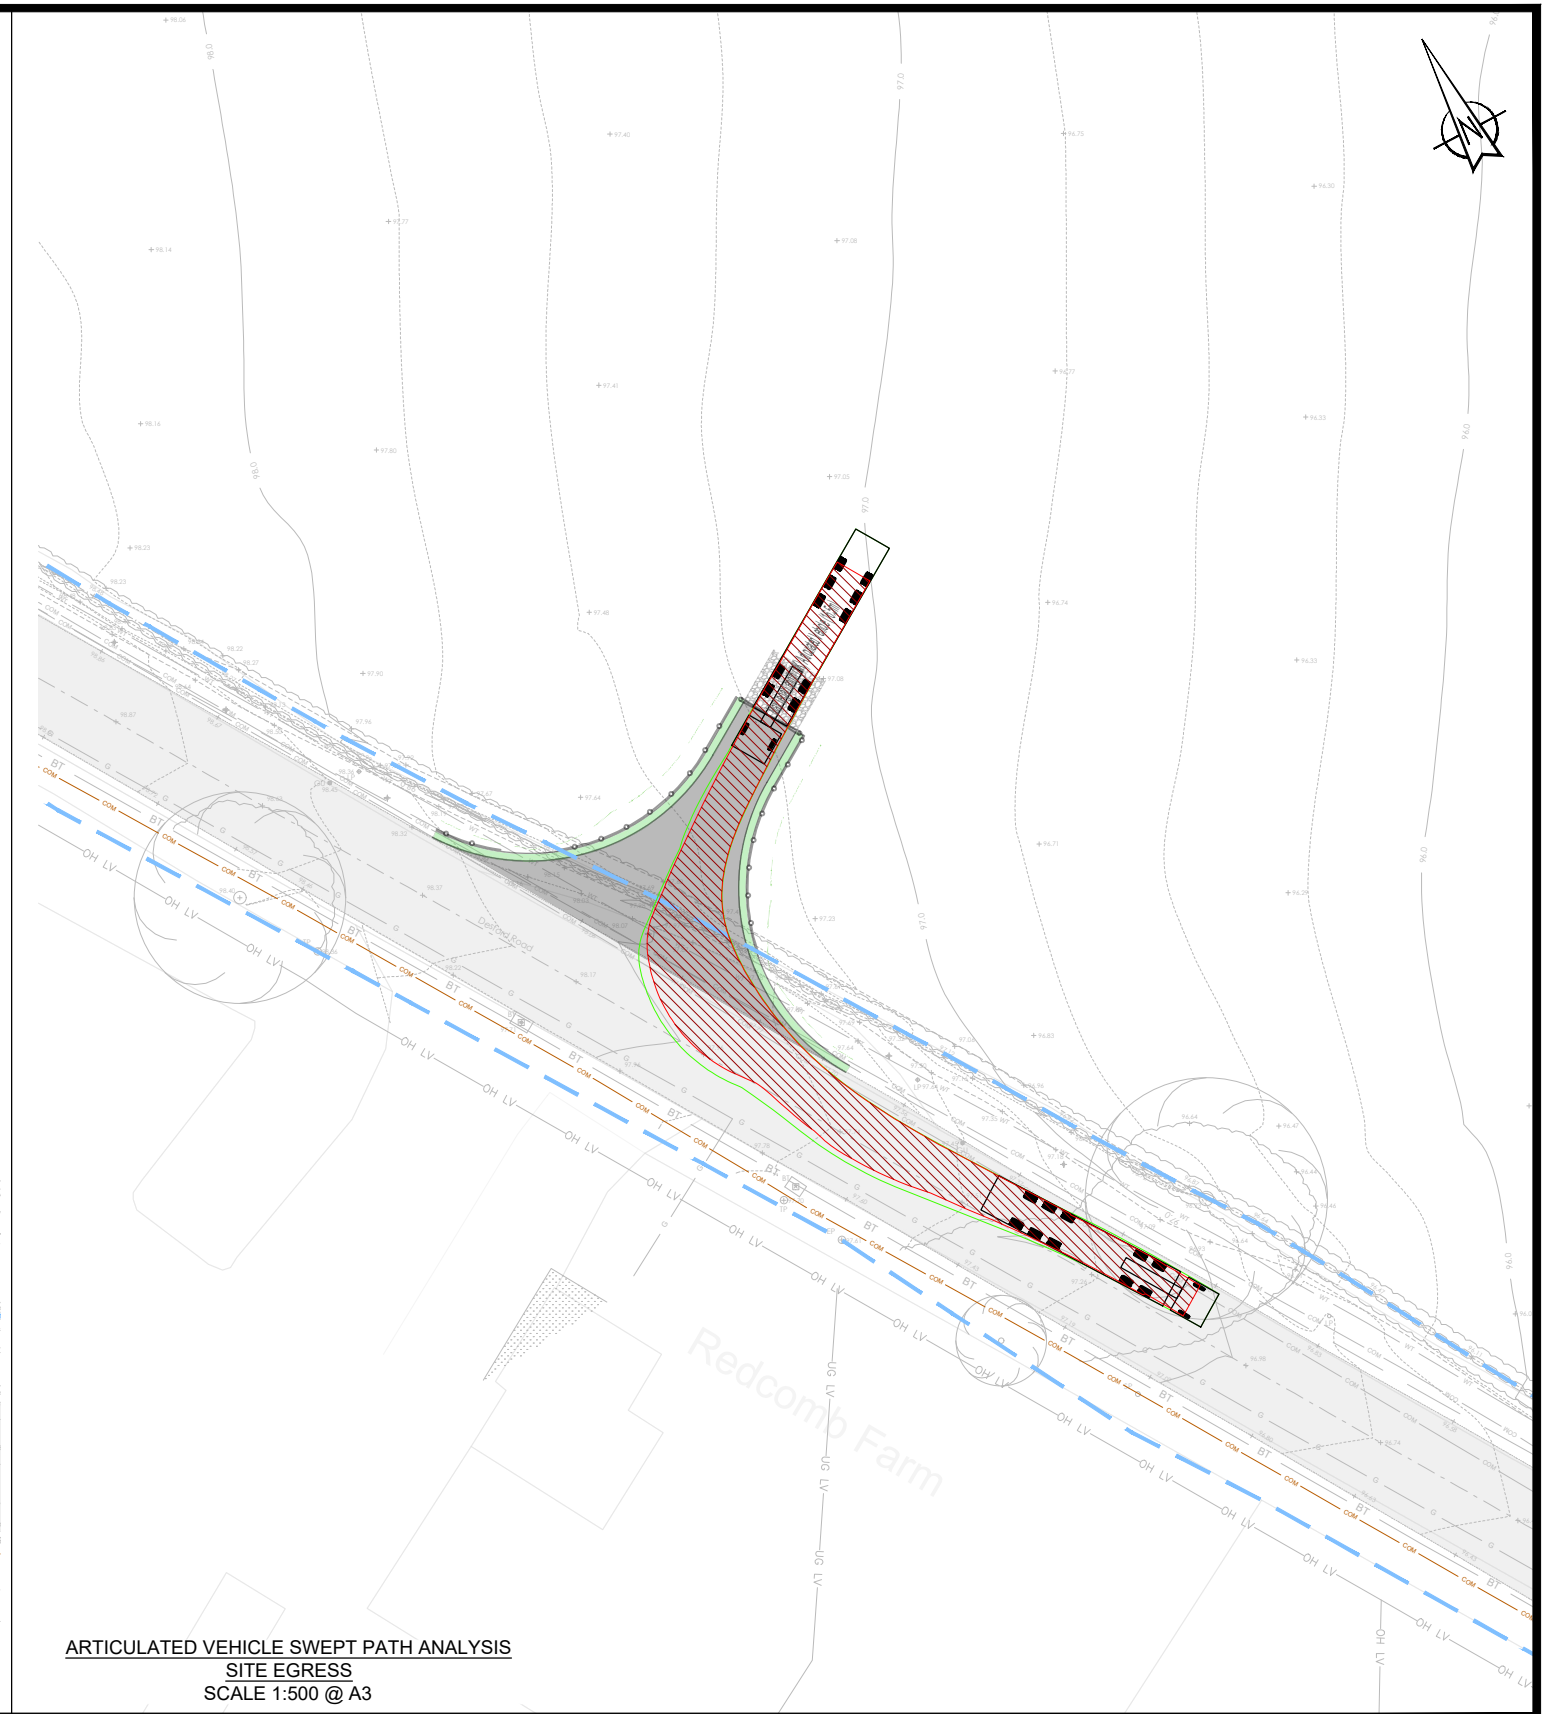

ARTICULATED VEHICLE SWEEP PATH ANALYSIS  
SITE EGRESS  
SCALE 1:500 @ A3

| REV | DETAILS   | DRAWN | CHECKED | DATE       |
|-----|---|-------|---------|------------|
| A   | FIRST ISSUE   | PD    | CM      | 19.01.2021 |
| B   | PROPOSED LAYOUT REVISED FOLLOWING RECEIPT OF UPDATED TOPO SURVEY (FEB 2021) | PD    | CM      | 11.02.2021 |

NOTES:  
 1. Do not scale from this drawing.  
 2. This drawing is for illustrative purposes only and not for construction.  
 3. This drawing is to be read and printed in colour.  
 4. All dimensions are shown in metres, unless specified otherwise.

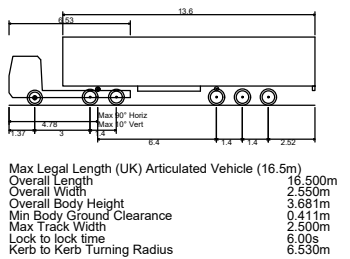

|  |                |                                  |                  |
|--|----------------|----------------------------------|------------------|
| PROJECT:<br><b>ENDERBY BSP</b>   |                | CLIENT:<br><b>STATERA ENERGY</b> |                  |
| DRAWING TITLE:<br><b>SWEPT PATH ANALYSIS<br/>16.5m ARTICULATED VEHICLE</b> |                |                                  |                  |
| DRAWN:<br>PD   | CHECKED:<br>CM | DATE:<br>19.01.2021              | SCALES:<br>1:500 |
| SHEET SIZE:<br>A3  |                | DRAWING NUMBER:<br>20094-SK02    |                  |
|  |                |                                  | REVISION:<br>B   |

NOTE: THE PROPERTY OF THIS DRAWING AND DESIGN IS VESTED IN MILES WHITE TRANSPORT LTD. IT MUST NOT BE COPIED OR REPRODUCED IN ANY WAY WITHOUT THEIR PRIOR WRITTEN CONSENT.