


PROPOSED BLOCK PLAN 1:500 AT A4.

MOSS Design
Architectural

East View, Church Road, Otley, Ipswich,
Suffolk, IP6 9Np
Telephone: 01473 890993 Mobile: 07824 703222

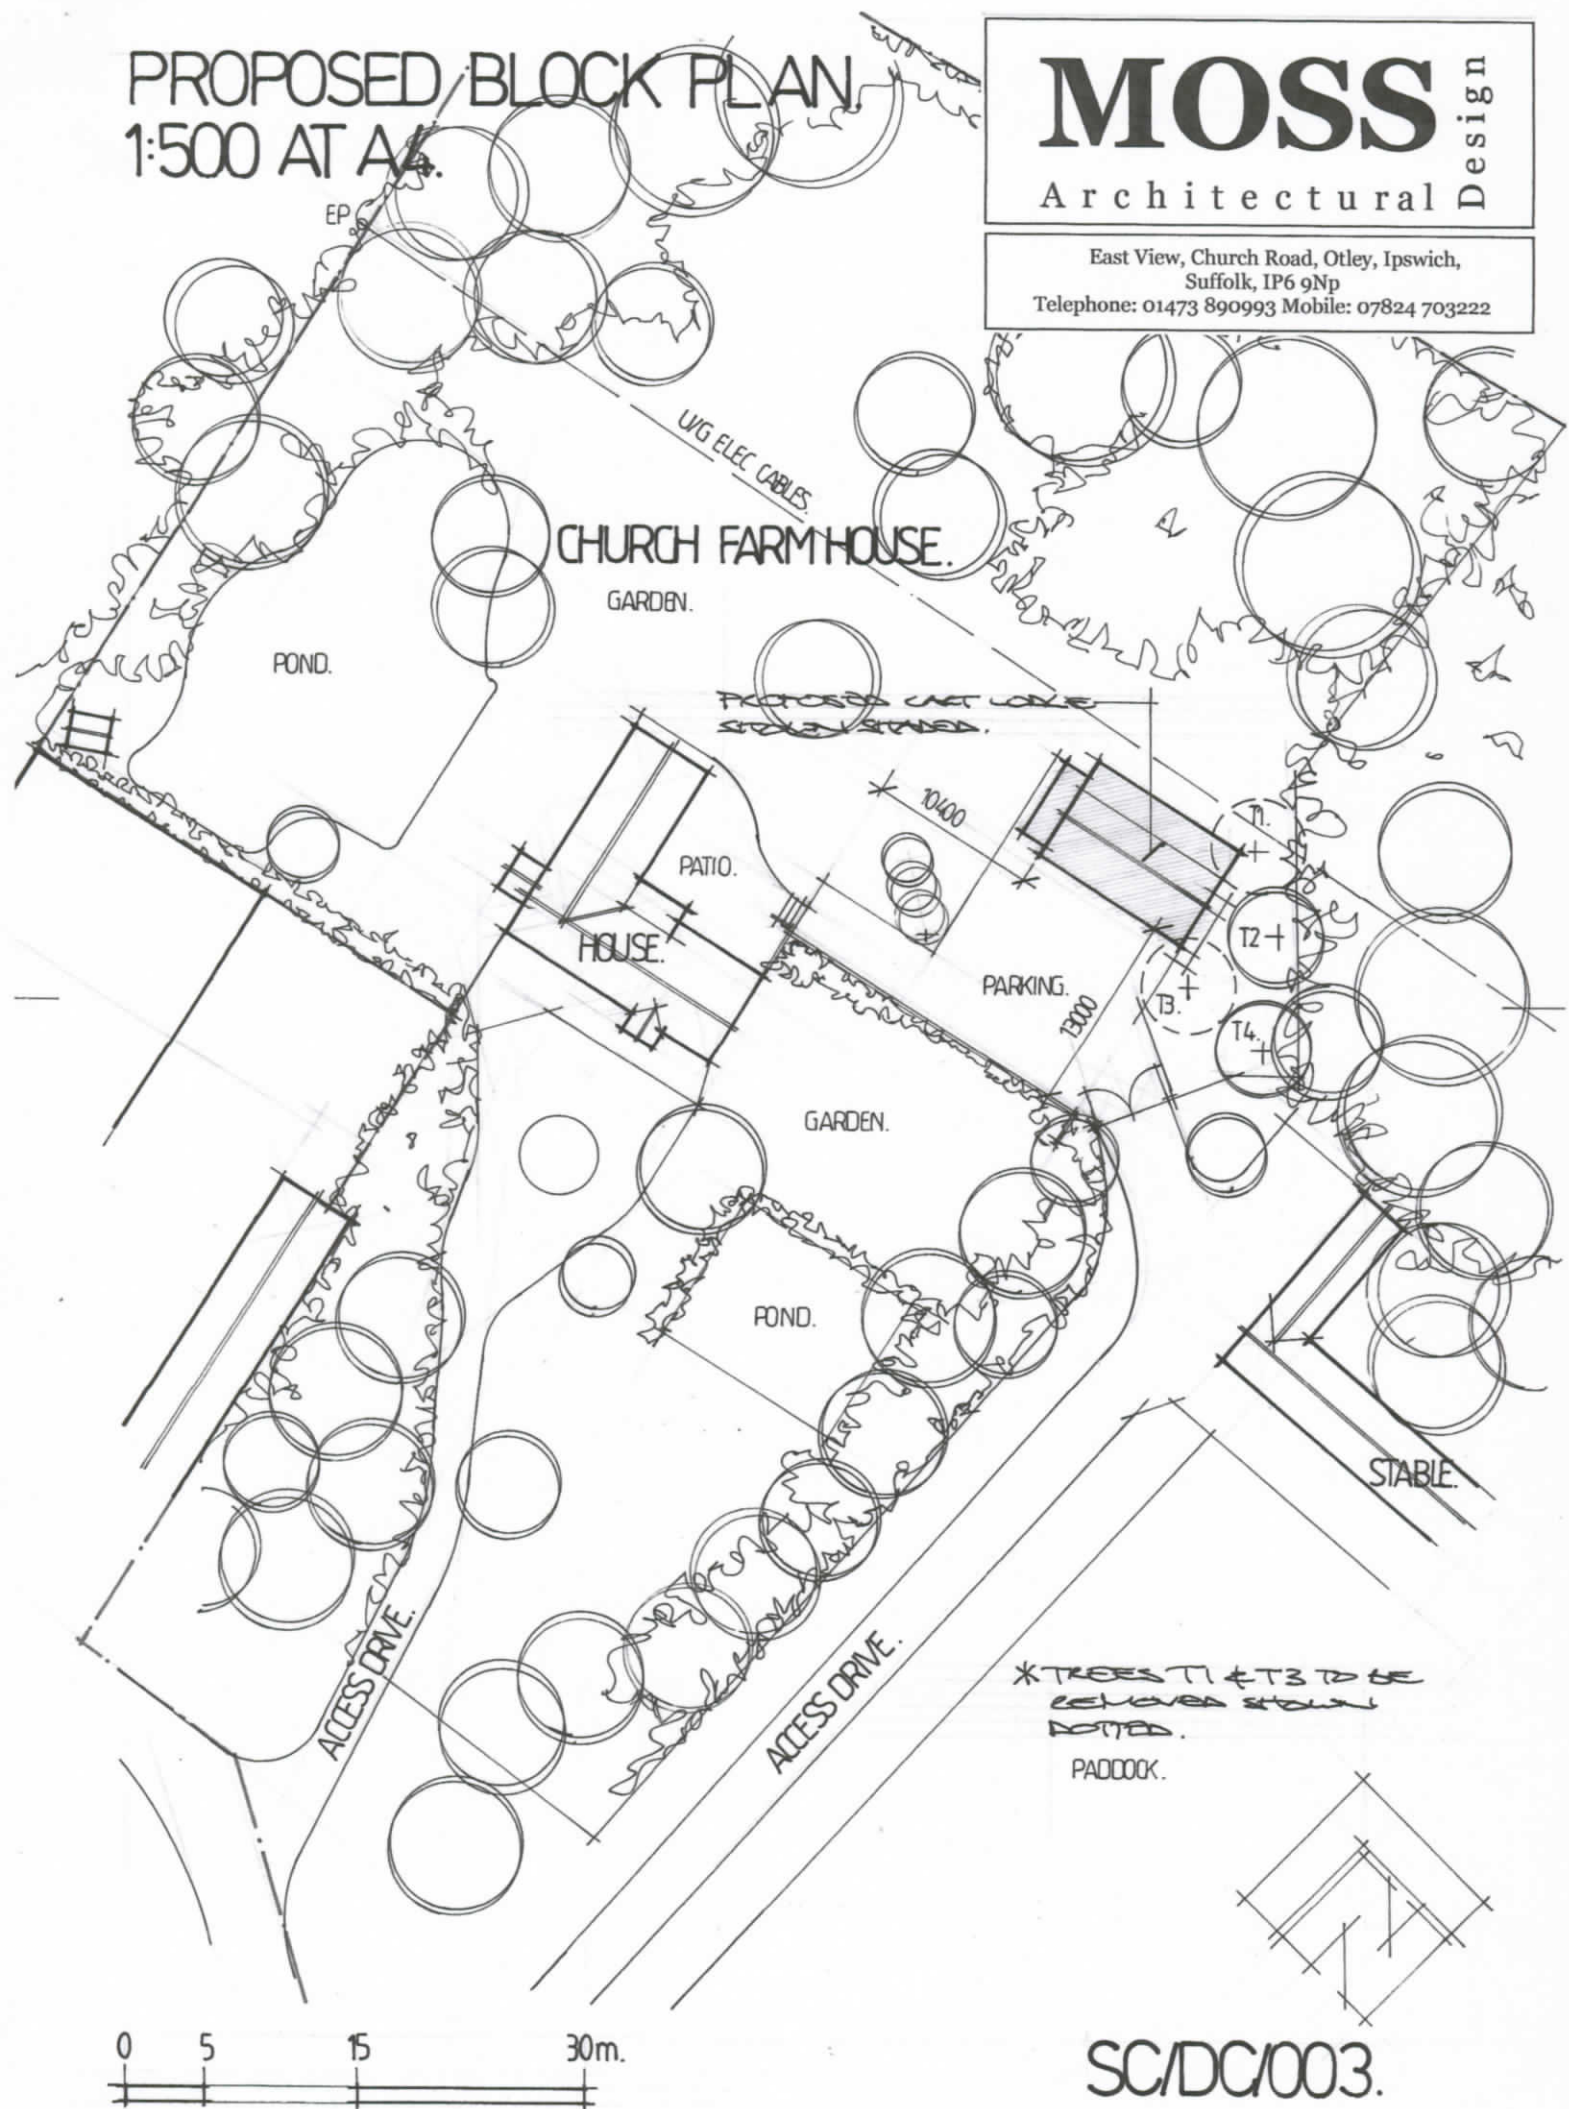

SC/DC/003.