





EXISTING SECOND FLOOR

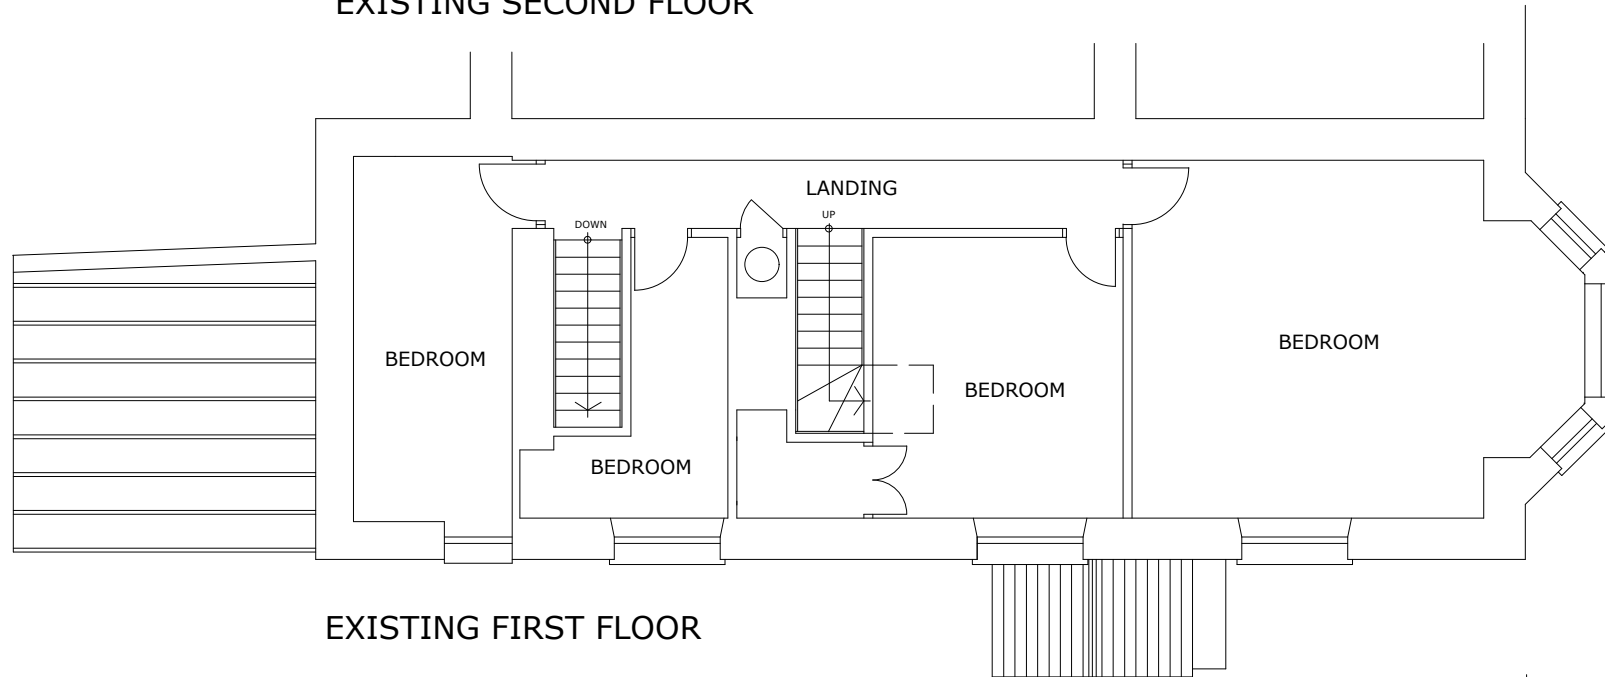

EXISTING FIRST FLOOR

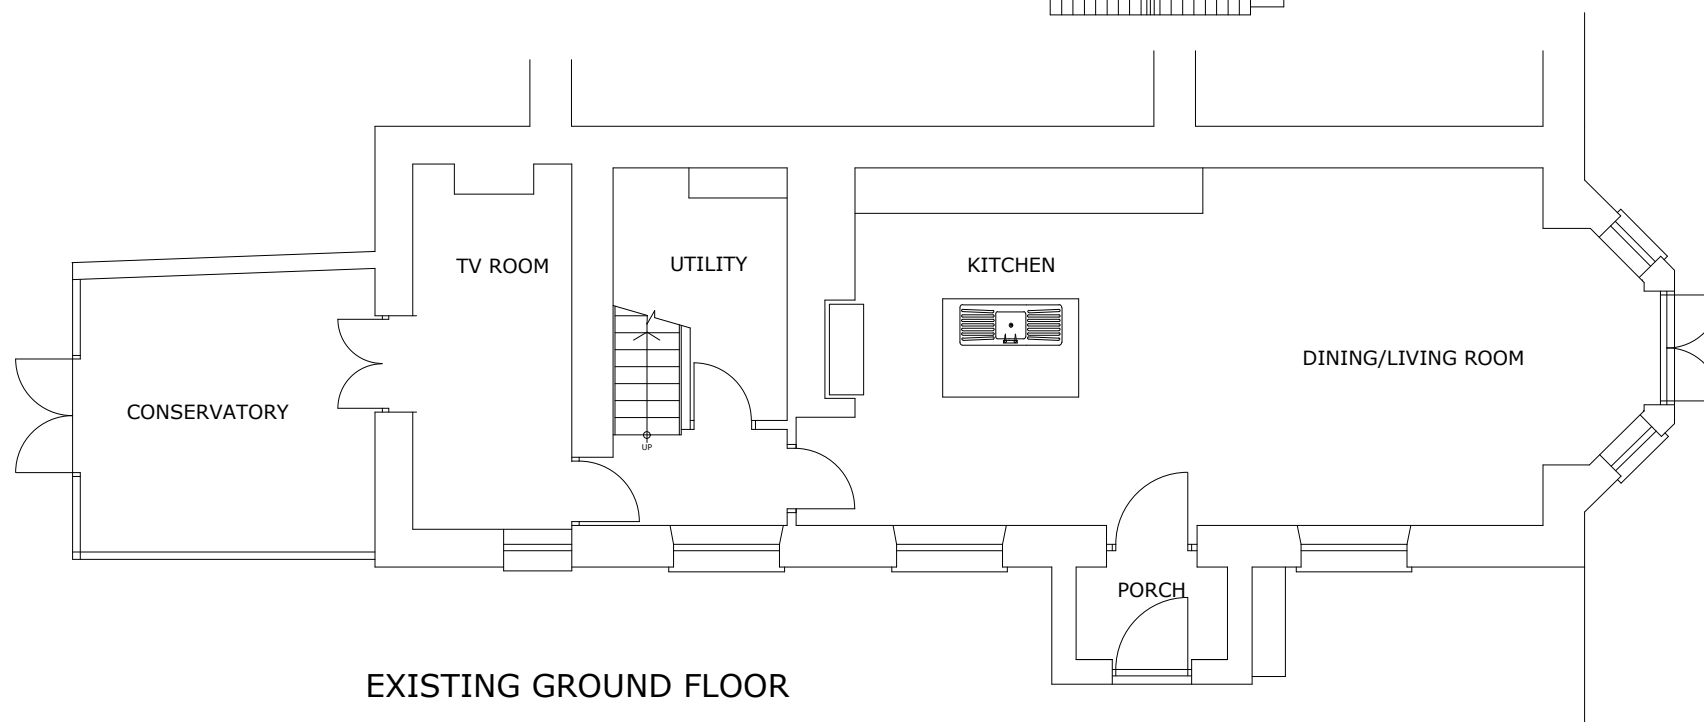

EXISTING GROUND FLOOR

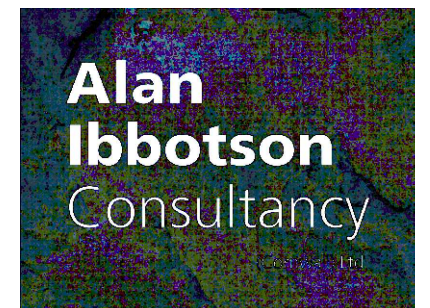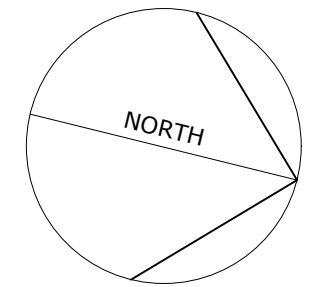

Hay House St Stephen St Austell PL26 7LF

Proposed Extensions to
 The Count House
 Wheal Buller
 Lanner
 Redruth
 TR16 6ST
 for
 Tim Luscombe Esq
 Drawn By:RK Scale - 1:100
 Drawing Number
 1220/01/01