
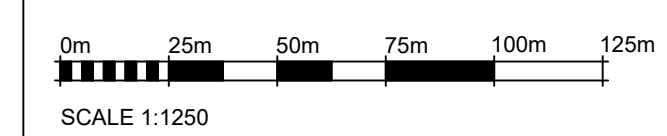


Ordnance Survey. (c) Crown Copyright 2017. All rights reserved. Licence number: 100022432

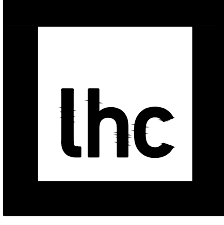

 <b>architecture urbanism landscape</b>		<b>West Carclaze Garden Village</b>	
LHC GROUP www.lhc.net		SCALE 1:1250@A1	
EXETER 01392 444334 PLYMOUTH 01752 665368		DATE 21.05.18	
DRAWING No. 17120_LHC_L01_01		REV I	
DRAWING - STATUS PLANNING		AUTHOR / CHECKED SH	

REVISION	DATE	COMMENTS	AUTHOR / CHECKED
1	10.02.21	DRAWING SCALE AMENDED	SH
4	20.01.19	REDLINE AMENDED - BOUNDARY TO REAR OF 'GARAGE'	SH

CONTRACTORS MUST CHECK ALL DIMENSIONS ON SITE. ONLY FIGURED DIMENSIONS ARE TO BE WORKED FROM. DISCREPANCIES MUST BE REPORTED TO THE ARCHITECT BEFORE PROCEEDING. © THIS DRAWING IS COPYRIGHT