


Floorplan for garden studio GU337NE

Ref: SDNP/21/00291/HOUS

Scale 1:50

Narrow window at rear to be opaque stained glass 15cm x 80

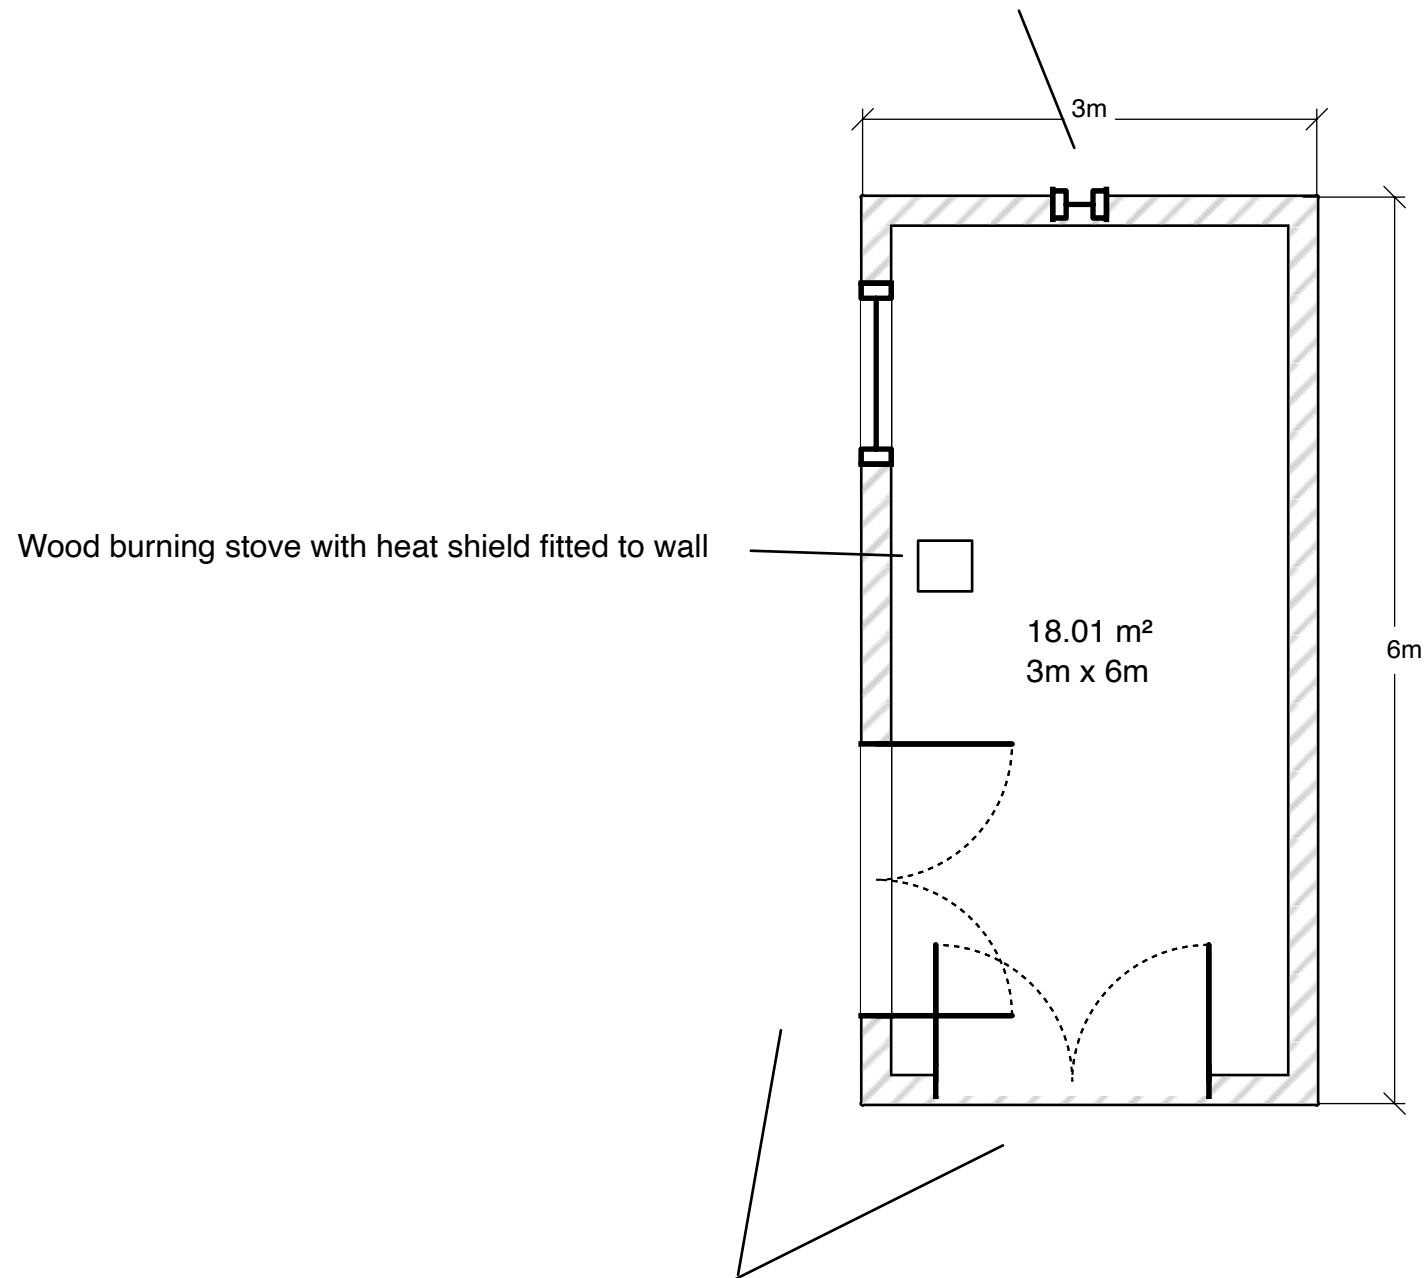

Patio doors will be fully opening trifold doors, not double doors as shown