


9A Vinson block plan

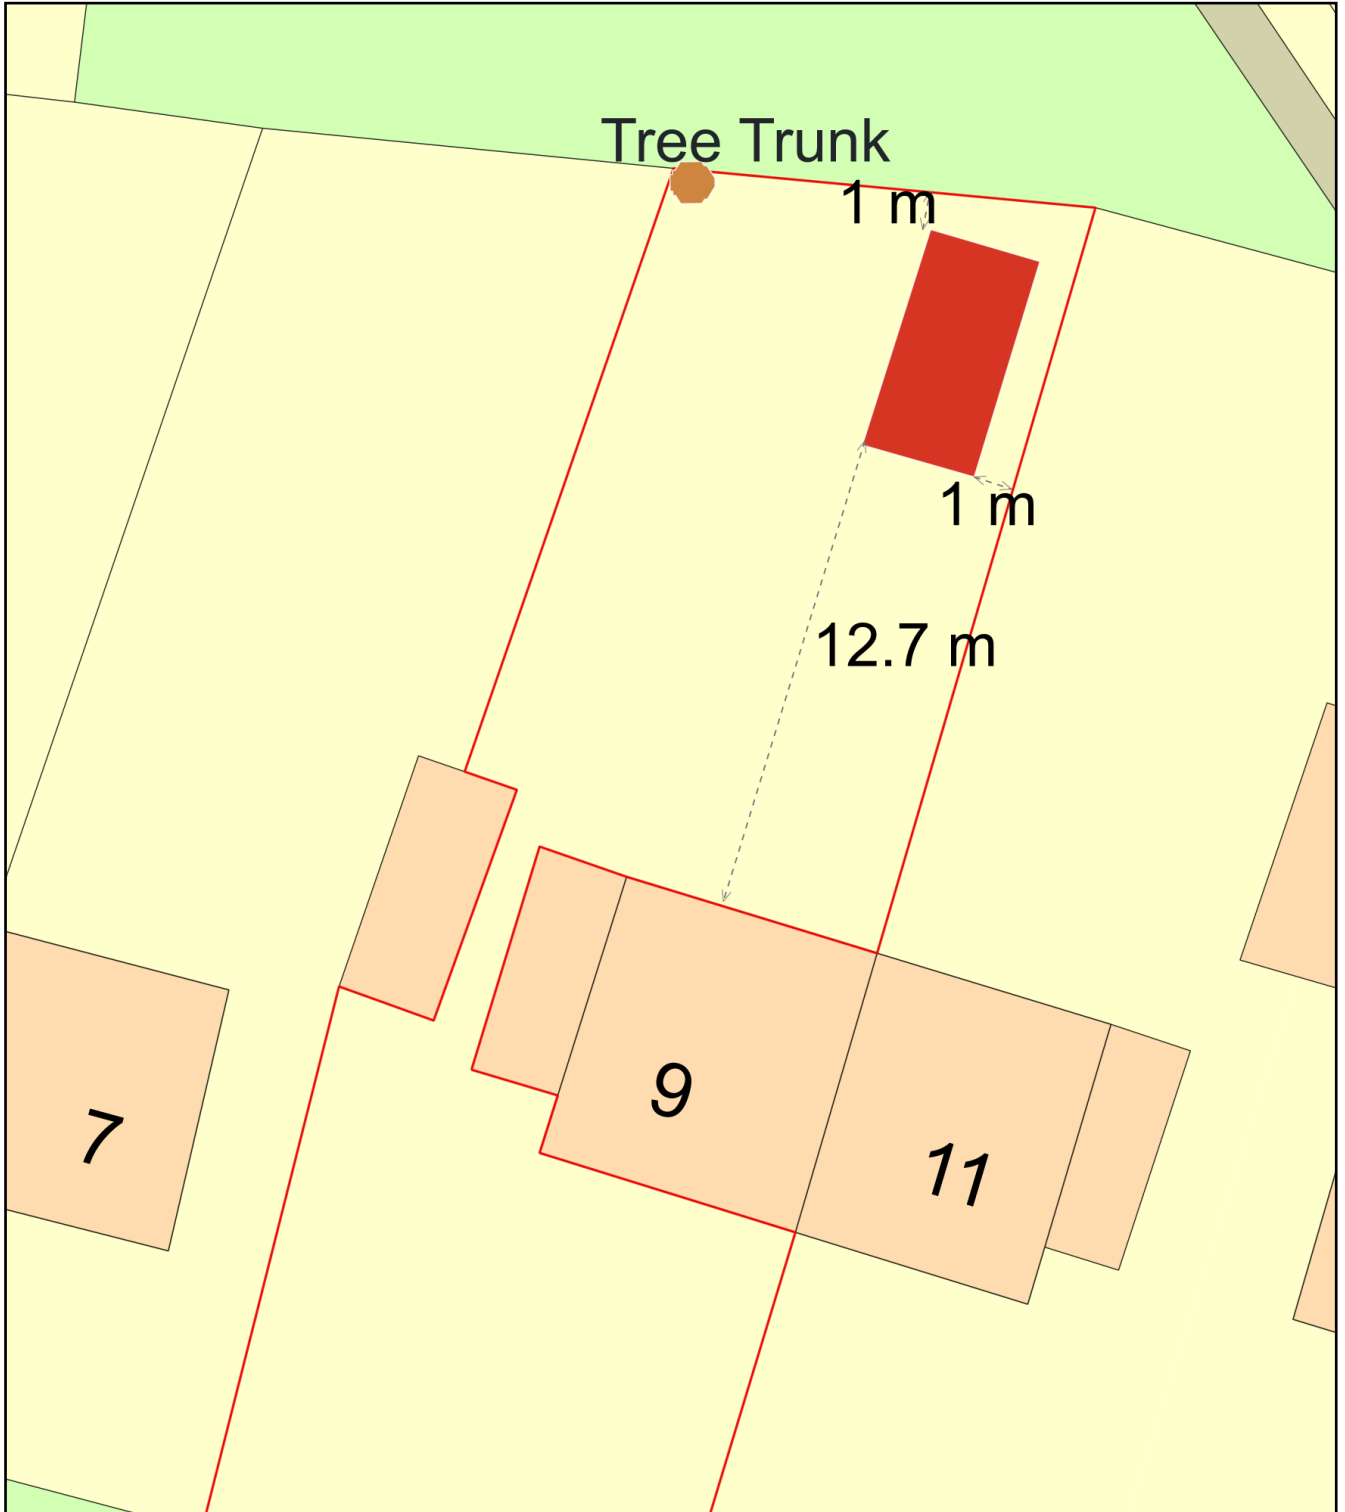

Plan Produced for: Nigel Perryman

Date Produced: 03 Dec 2020

Plan Reference Number: TQRQM20227212334731

Scale: 1:200 @ A4