


OS Licence Number 100022432

LOCATION PLAN 1:1250

Status	Purpose of Issue	Drawn By	Date
	LBC	Checked By	Date
		Approved By	Date
Project		Scales @ A4	
Proposed refurbishment including Alterations to:- 6 Crescent Road Alverstoke Gosport		1:1250	
Originator		Project No.	
MTA Chartered Architects Ltd		3606	

DRG 3606
LOCATION PLAN
1:1250


Drawing Number							
project	originator	zone	level	type	role	number	rev
3606/LP01							

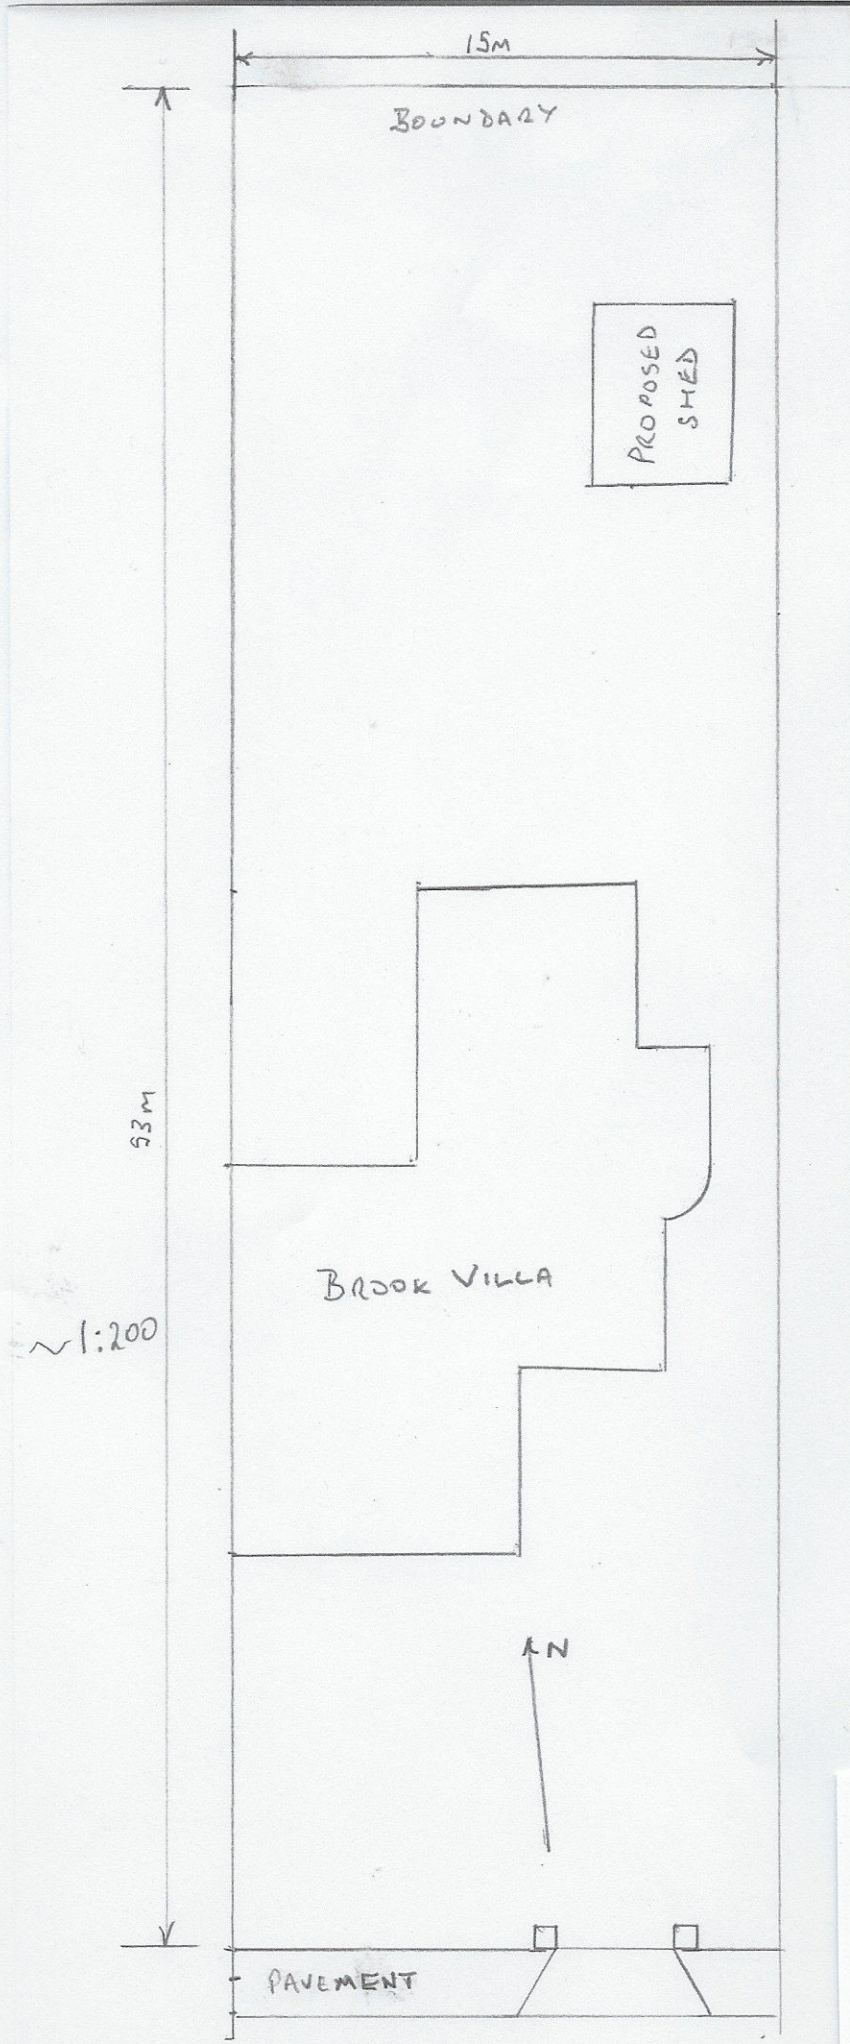

DRG BV01
BLOCK PLAN 1
SHOWING LOCATION OF
PROPOSED SHED
1::200


15m

BOUNDARY (b)

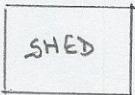


SHED


BOUNDARY (s)

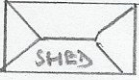


SHED

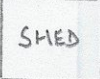


SHED

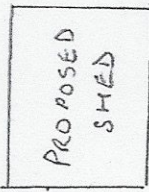

PROPOSED SHED

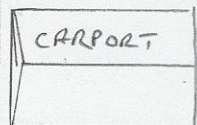

CARPORT

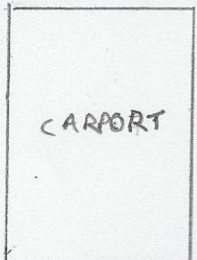

CARPORT

BOUNDARY (bA)

N

BROOK VILLA

N

N

DRG BV02
BLOCK PLAN 2
SHOWS LOCATION OF OUTBUILDINGS
IN ADJACENT PROPERTIES
1:200

PAVEMENT

5
(CRESCENT VILLA)

6 (BROOK VILLA)

6A
(MERTON HOUSE)

DRG BV03



SIDE ELEVATION OF PROPOSED SHED
SHOWING WINDOW LOCATIONS
NTS (APPROX 1:40)

SIDE ELEVATION FACING SOUTH, SHOWING WINDOWS

Roof to be covered with cedar
shakes and cedar ridge.

Ridge - height 3.45 m

Eaves - height 2.30 m

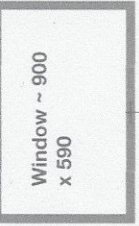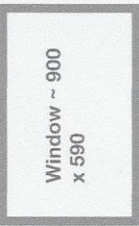

Timber cladding

1.2 m

5.0 m

5.00M

2.50


0.50

0.00

DRG BV04

END ELEVATION OF PROPOSED SHED
SHOWING DOOR LOCATION
NTS (APPROX 1:30)

END ELEVATION FACING SOUTH

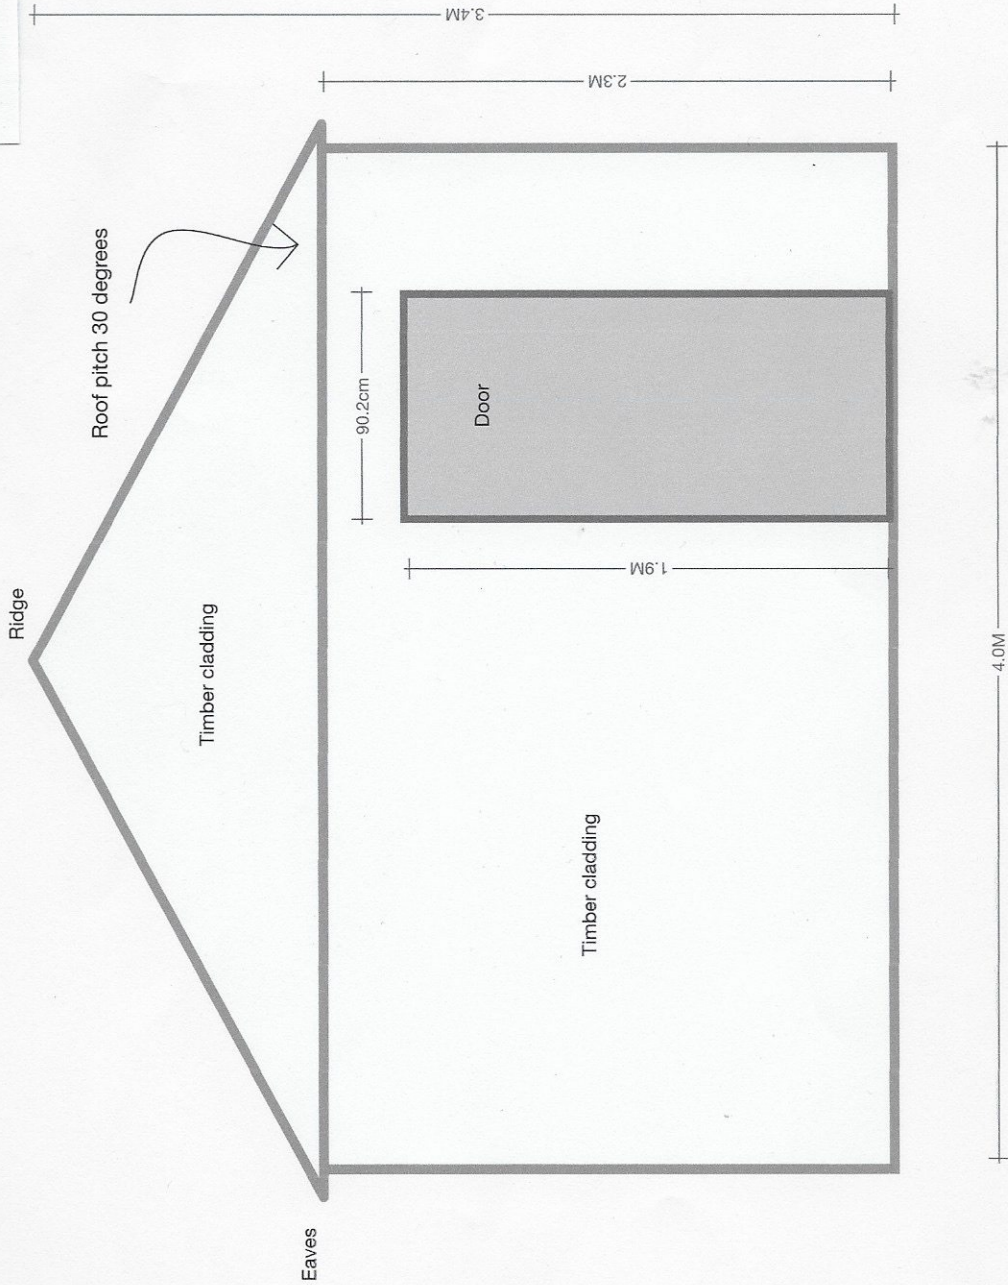

DRG BV05

SHOWING PROPOSED REINSTATEMENT OF
FRONT WALL RAILINGS,
AND NEW MATCHING GATE
1:20

CE

