
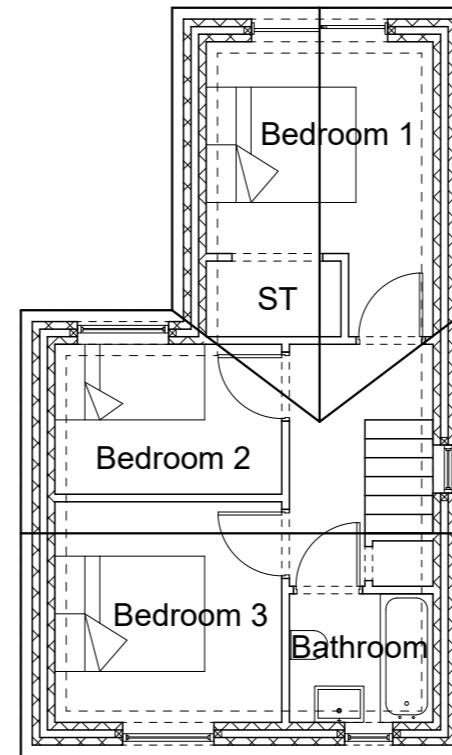


Plots 5,6 & 7
3 Bed House
796ft2 GIA

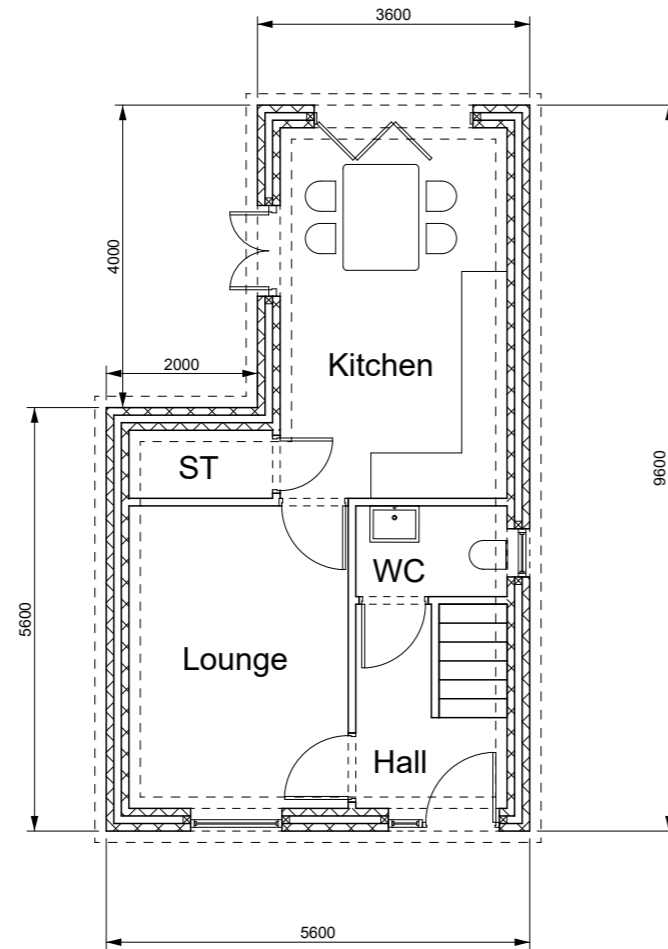

Notes

Building design services

**Project Management and
Architectural services.
Housebuilding Specialist.**

**Unit 3 Frome Mill Farm, Nibley
Lane, Nibley, BS37 5JG
Email:
mercuryconstruction@live.co.uk
Tel: 01454325845 / 07977193288**

Project:

**White House Park
Cainscross
Stroud
GL5 4LD**

Client:

**Edward
Morgan**

Drawing:

TYPE C HOUSE LAYOUT

Scale: 1:100 @ A3 Drawn: EAM

Checked: Date: Dec 2020

Drawing number:

WHT150234

This drawing and design is copyright and must not be reproduced in part or in whole without prior written consent. Contractors must verify dimensions on site before commencing work or preparing shop drawings.