



Plot 1 & 9
 (Plot 9 is identical but mirrored)
 1054ft GIA Inc Garage

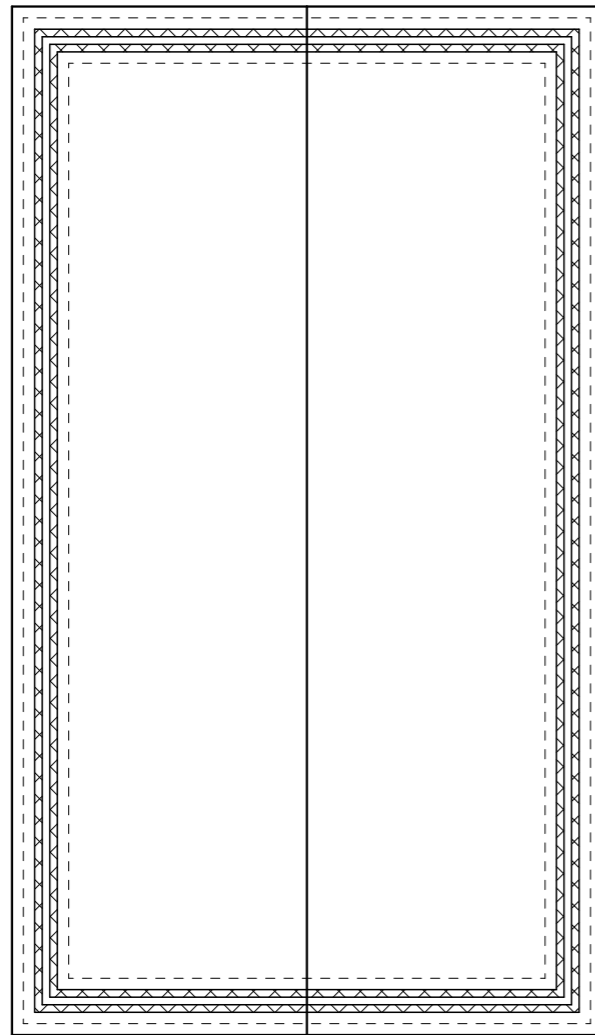

First Floor

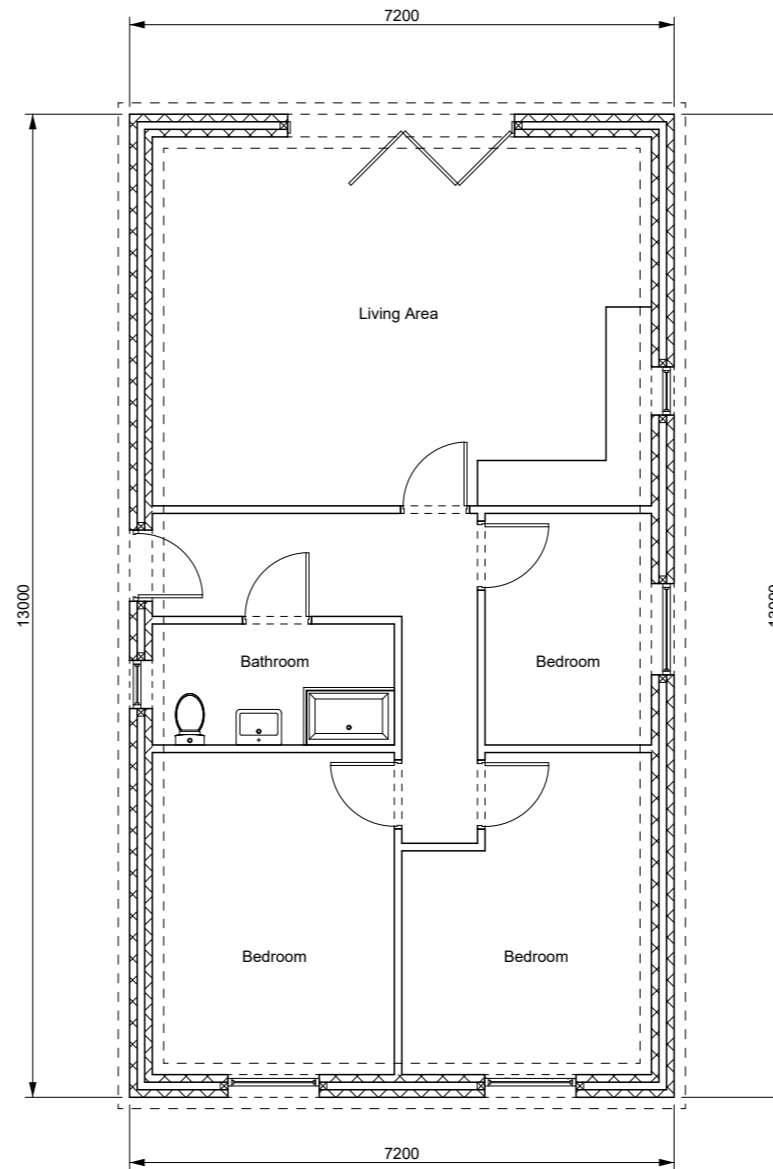

Ground Floor

Notes

Building design services

Project Management and
 Architectural services.
 Housebuilding Specialist.

Unit 3 Frome Mill Farm, Nibley
 Lane, Nibley, BS37 5JG
 Email:
 mercuryconstruction@live.co.uk
 Tel: 01454325845 / 07977193288

Project:

White House Park
 Cainscross
 Stroud
 GL5 4LD

Client:

Edward
 Morgan

Drawing:

TYPE A BUNGALOW LAYOUT

Scale: 1:100 @ A3 Drawn: EAM

Checked: Date: 30/12/2020

Drawing number:

WHT120129

This drawing and design is copyright and must not be reproduced in part or in whole without prior written consent. Contractors must verify dimensions on site before commencing work or preparing shop drawings.