


Plots 2,3,4
4 bed house
1290ft2 GIA

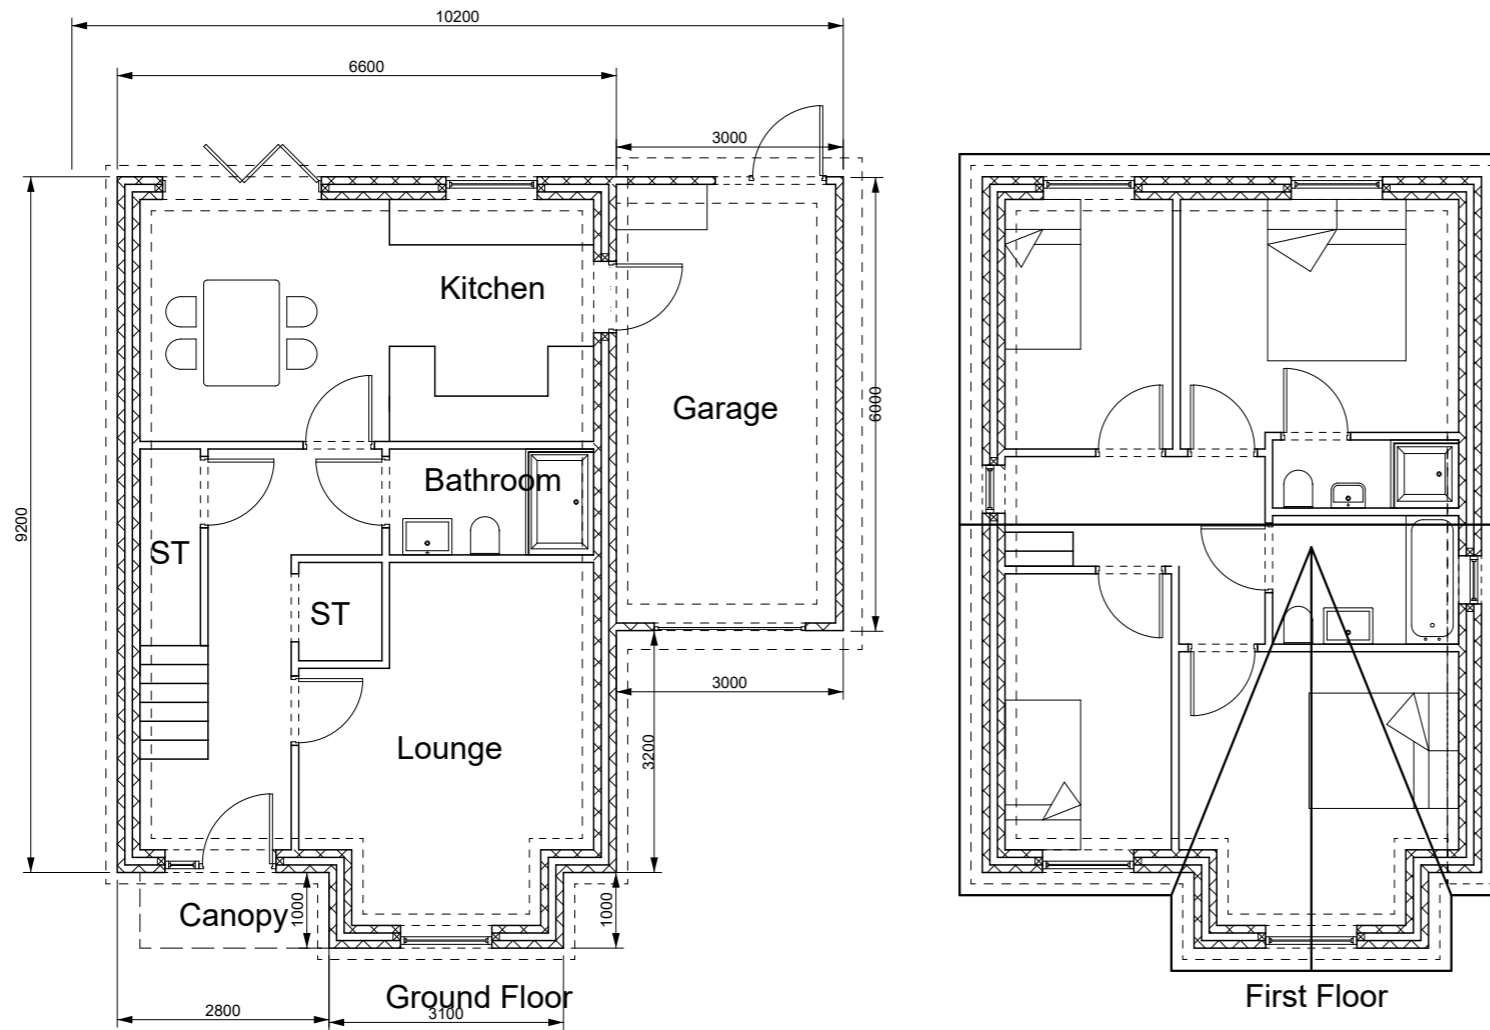

Notes

Building design services

Project Management and
Architectural services.
Housebuilding Specialist.

Unit 3 Frome Mill Farm, Nibley
Lane, Nibley, BS37 5JG
Email:
mercuryconstruction@live.co.uk
Tel: 01454325845 / 07977193288

Project:

White House Park
Cainscross
Stroud
GL5 4LD

Client:

Edward
Morgan

Drawing:

TYPE B HOUSE LAYOUT

Scale: 1:100 @ A3 Drawn: EAM

Checked: Date: Dec 2020

Drawing number:

WHT01072020

This drawing and design is copyright and must not be reproduced in part or in whole without prior written consent. Contractors must verify dimensions on site before commencing work or preparing shop drawings.