
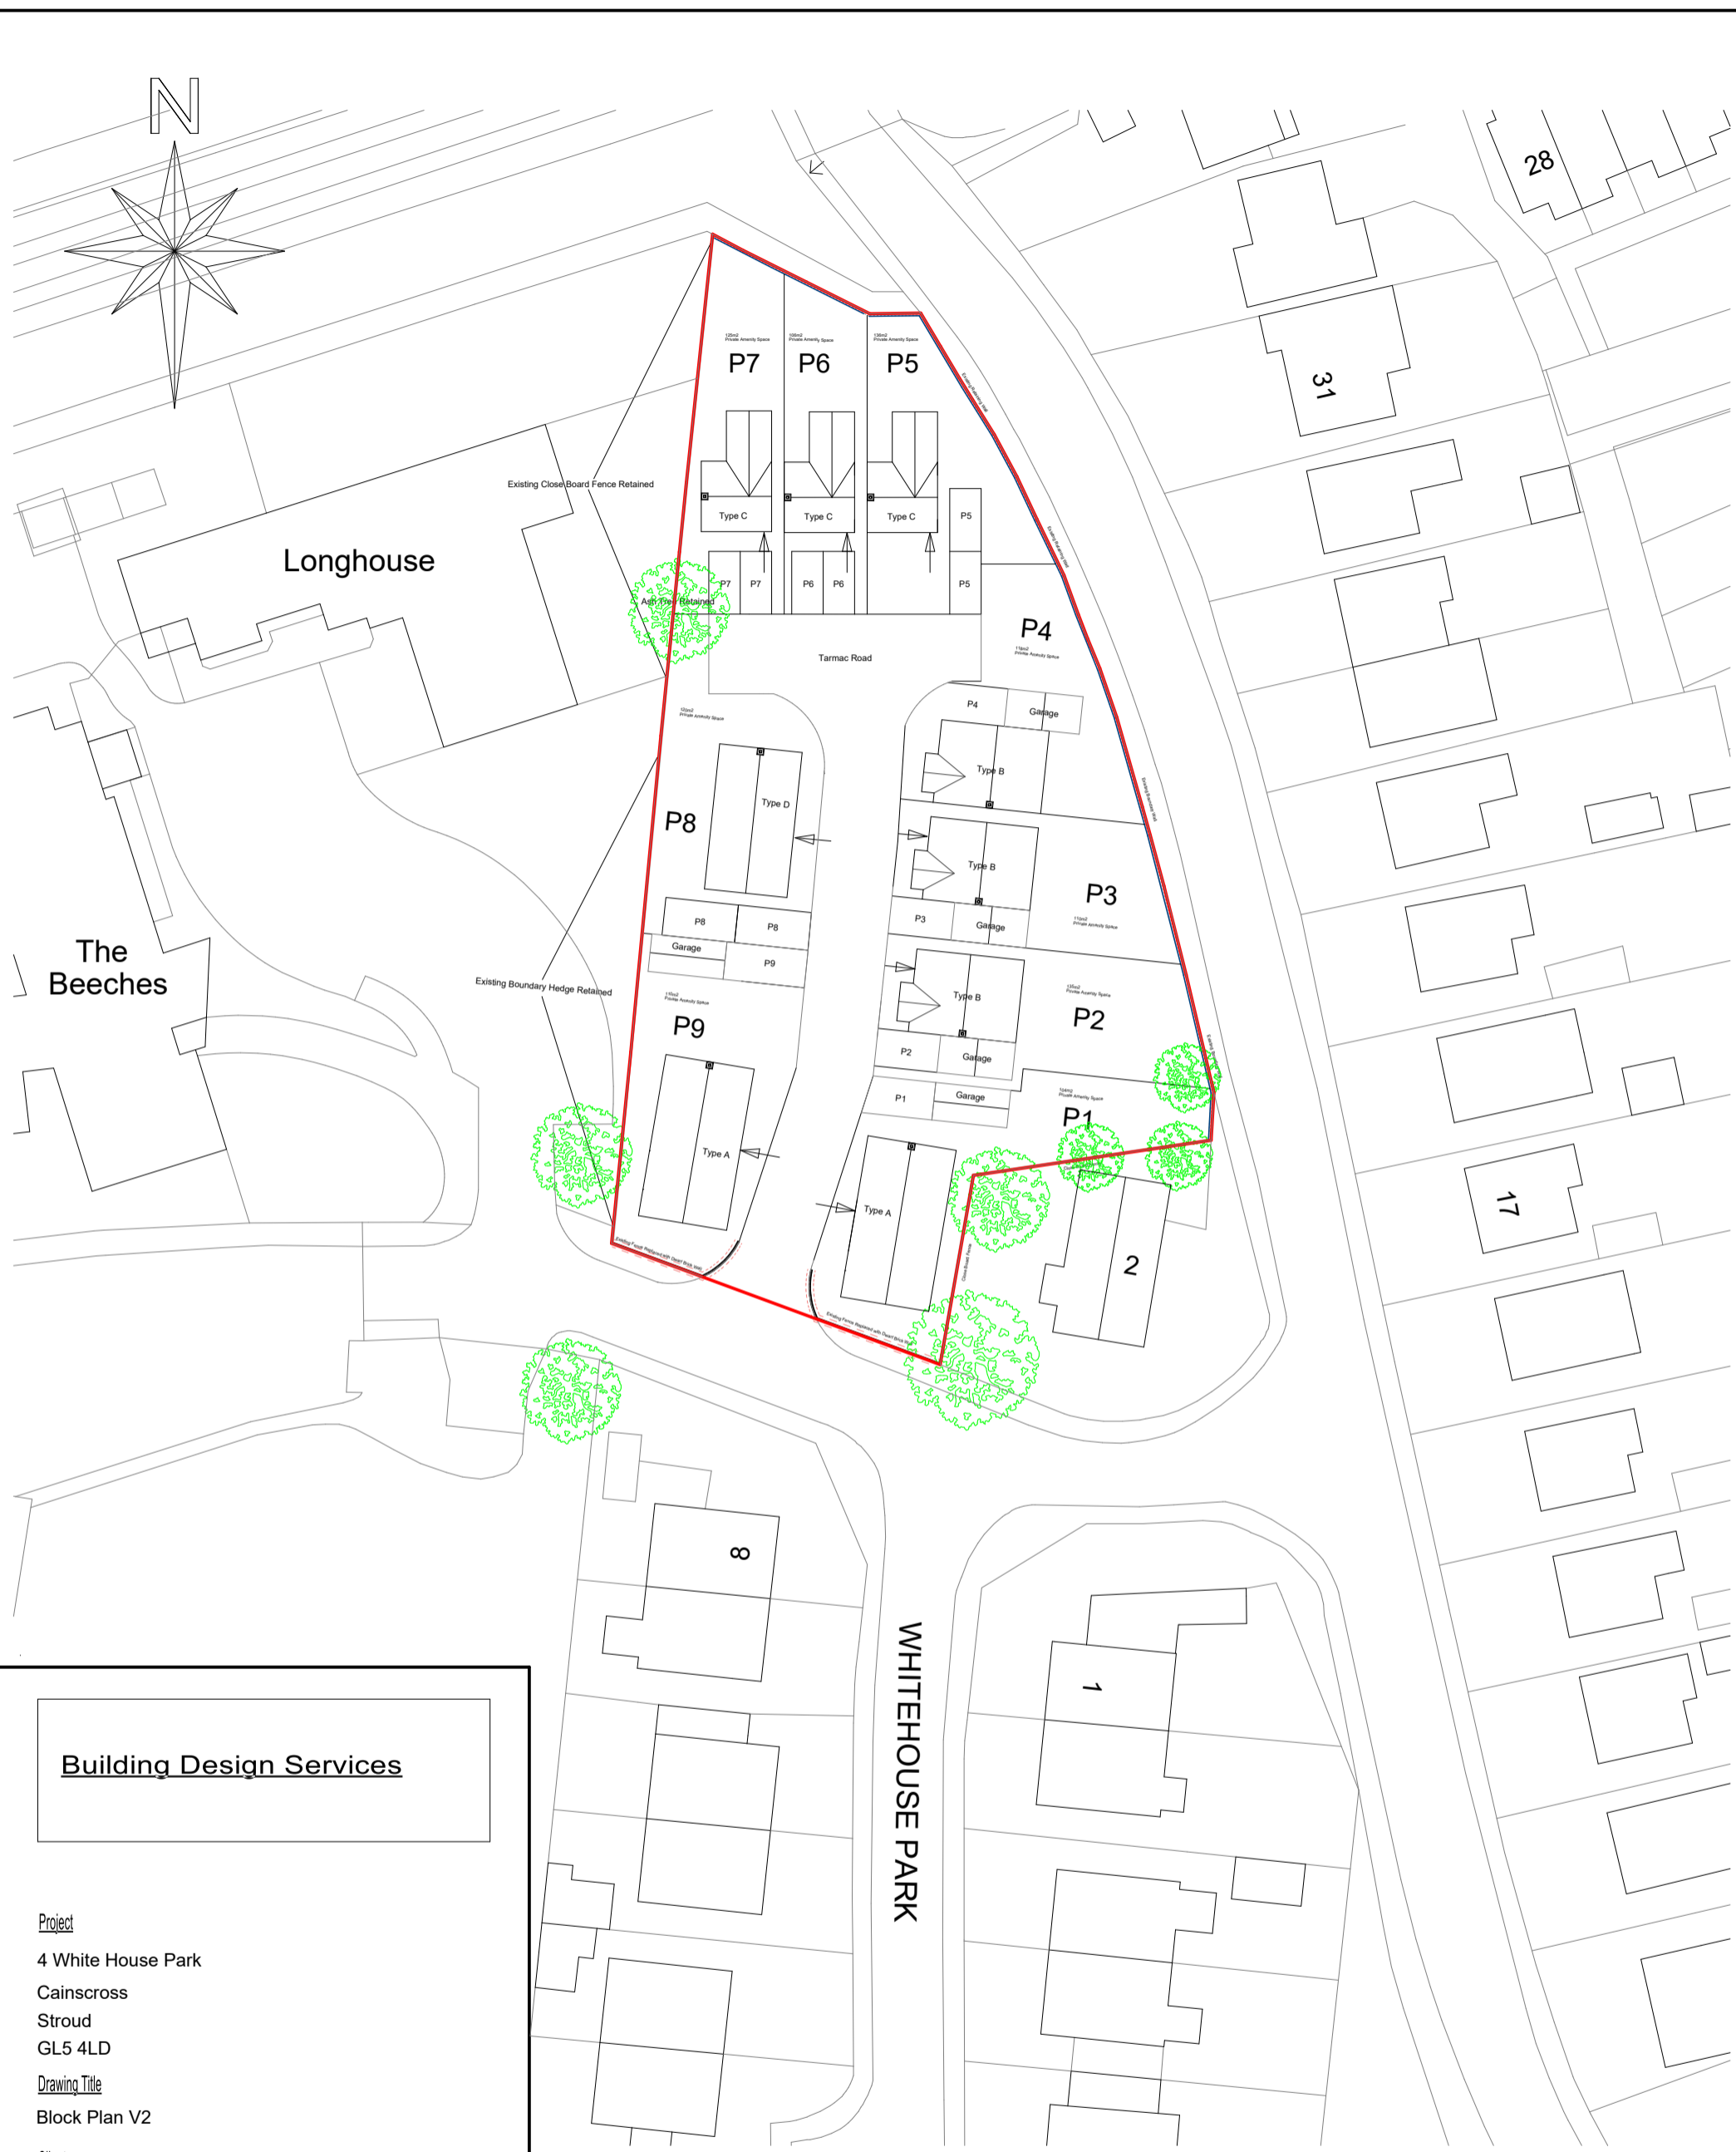


N

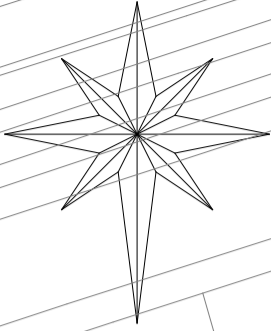

Building Design Services

Project

4 White House Park

Cainscross

Stroud

GL5 4LD

Drawing Title

Block Plan V2

Client

Edward Morgan

Drawing No.

WHT190321

Date

DEC 2020

Drawn by

Edward Morgan

Scale

1:500 @ A3


Checked by

N/A

Schedule of accomodation

- 1. Plot 1 (Type A Design) 3 Bed Bungalow 1054ft2 NIA**
- 2. Plot 2 (Type B Design) 4 Bed House 1290ft2 NIA**
- 3. Plot 3 (Type B Design) 4 Bed House 1290ft2 NIA**
- 4. Plot 4 (Type B Design) 4 Bed House 1290ft2 NIA**
- 5. Plot 5 (Type C Design) 3 Bed House 796ft2 NIA**
- 6. Plot 6 (Type C Design) 3 Bed House 796ft2 NIA**
- 7. Plot 7 (Type C Design) 3 Bed House 796ft2 NIA**
- 8. Plot 8 (Type D Design) 2 Bed Bung 710ft2 NIA**
- 9. Plot 9 (Type A Design) 3 Bed Bungalow 1054ft2 NIA**

Total NIA: 9076ft2

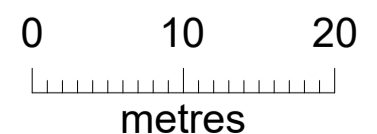

Unit 3 Frome Mill Farm, Nibley Lane, South Gloucestershire, BS37 5JG
T + F: 01454325856 Email: mercuryconstruction@live.co.uk