



Plot 8  
710ft GIA

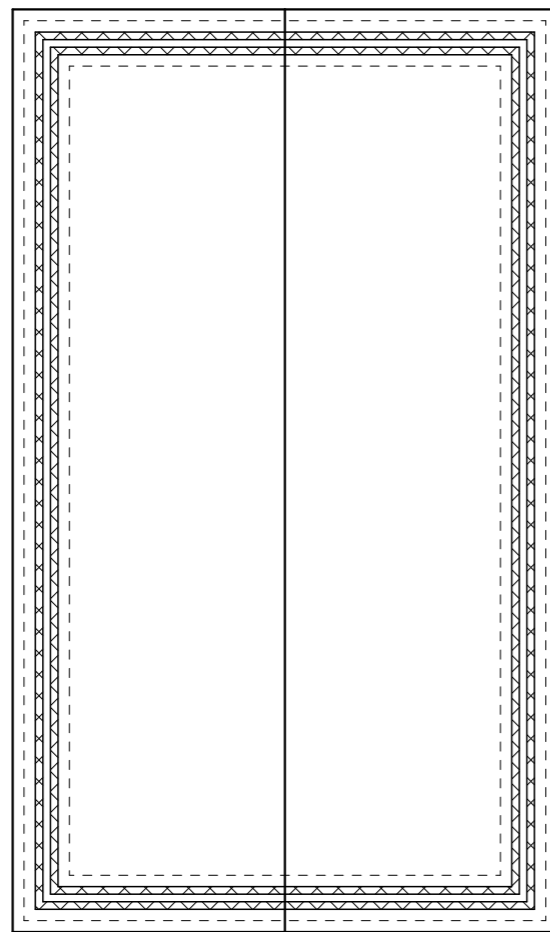

First Floor

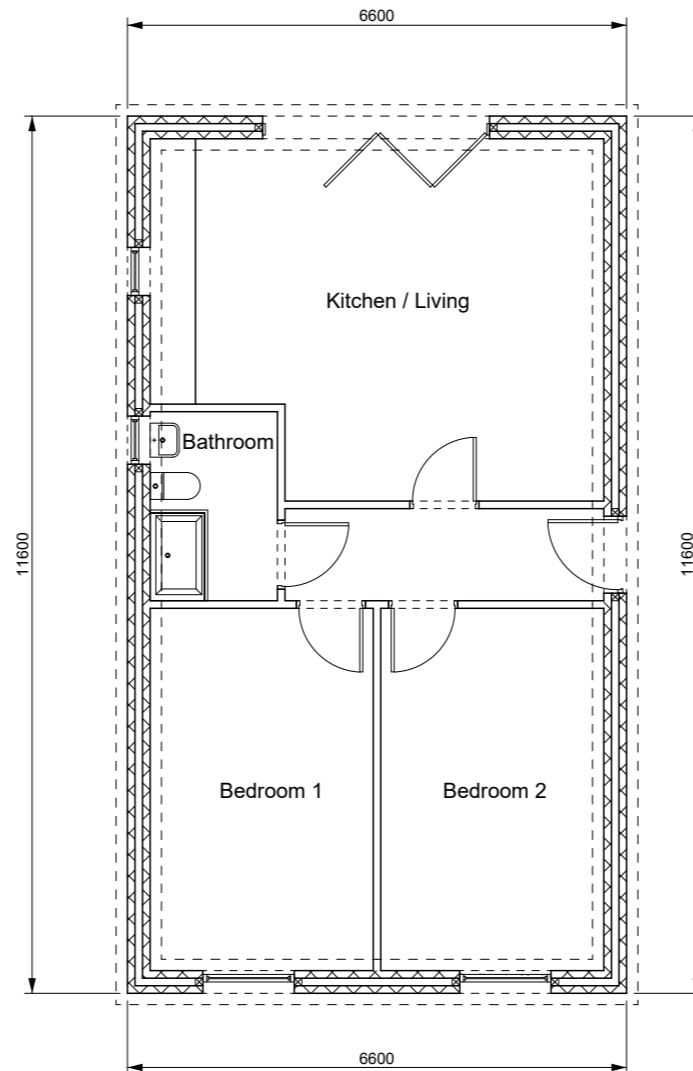

Notes

Building design services

Project Management and  
Architectural services.  
Housebuilding Specialist.

Unit 3 Frome Mill Farm, Nibley  
Lane, Nibley, BS37 5JG  
Email:  
mercuryconstruction@live.co.uk  
Tel: 01454325845 / 07977193288

Project:

White House Park  
Cainscross  
Stroud  
GL5 4LD

Client:

Edward  
Morgan

Drawing:

TYPE D BUNGALOW LAYOUT

Scale: 1:100 @ A3 Drawn: EAM

Checked: Date: 30/12/2020

Drawing number:

**WHT140121**

This drawing and design is copyright and must not be reproduced in part or in whole without prior written consent. Contractors must verify dimensions on site before commencing work or preparing shop drawings.