



PROPOSED EXTENSION TO CHATSWORTH, ALFORD ROAD, HUTTOFT.



SIDE - WEST

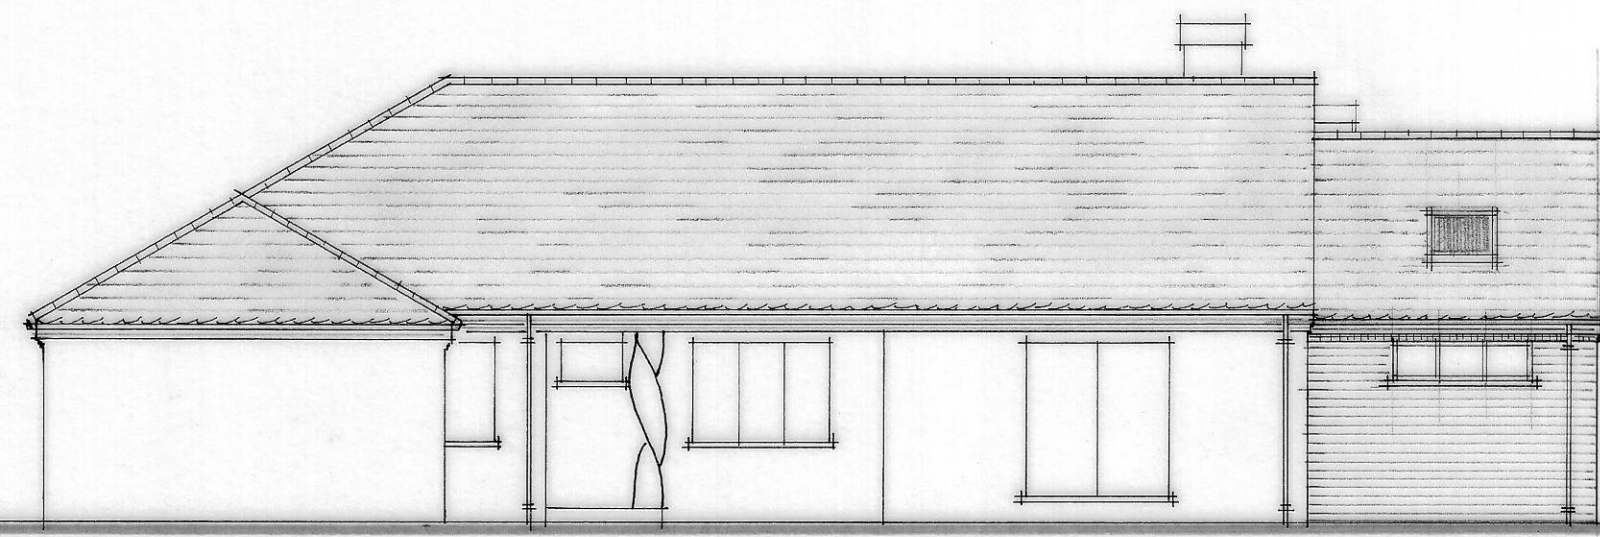


FRONT / SIDE - SOUTH

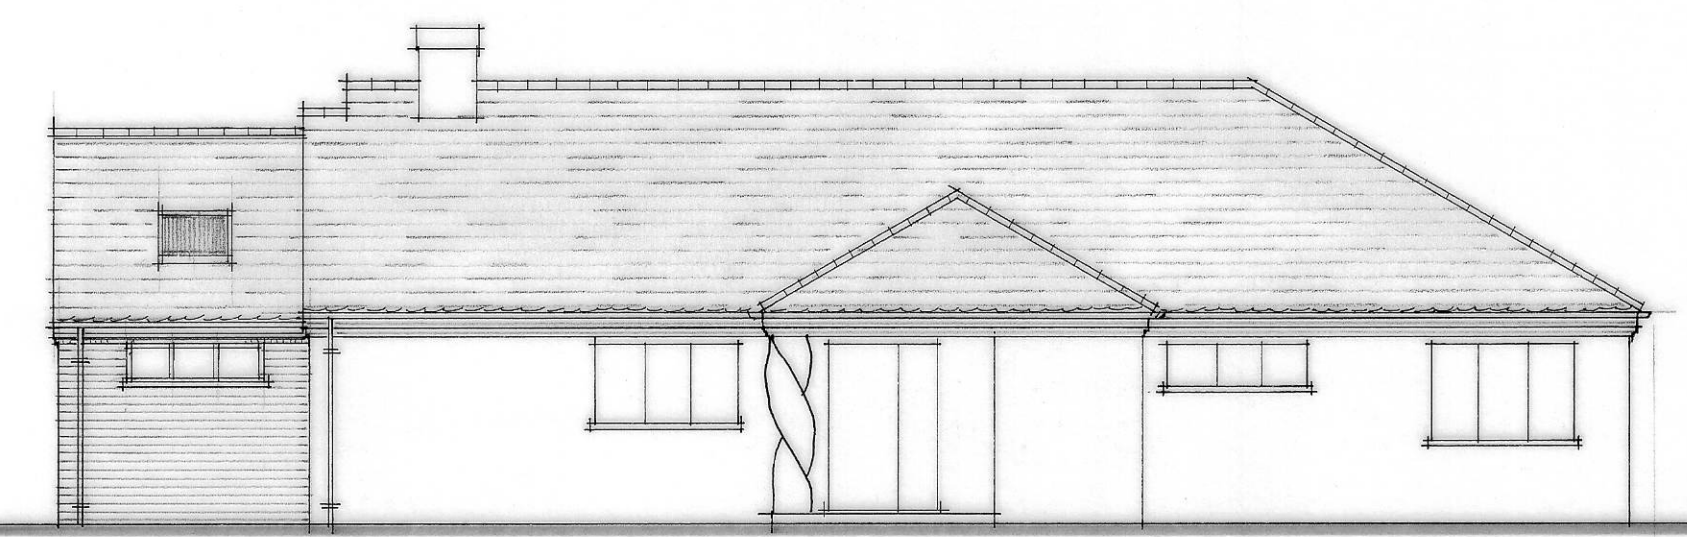


FRONT - EAST



1:100

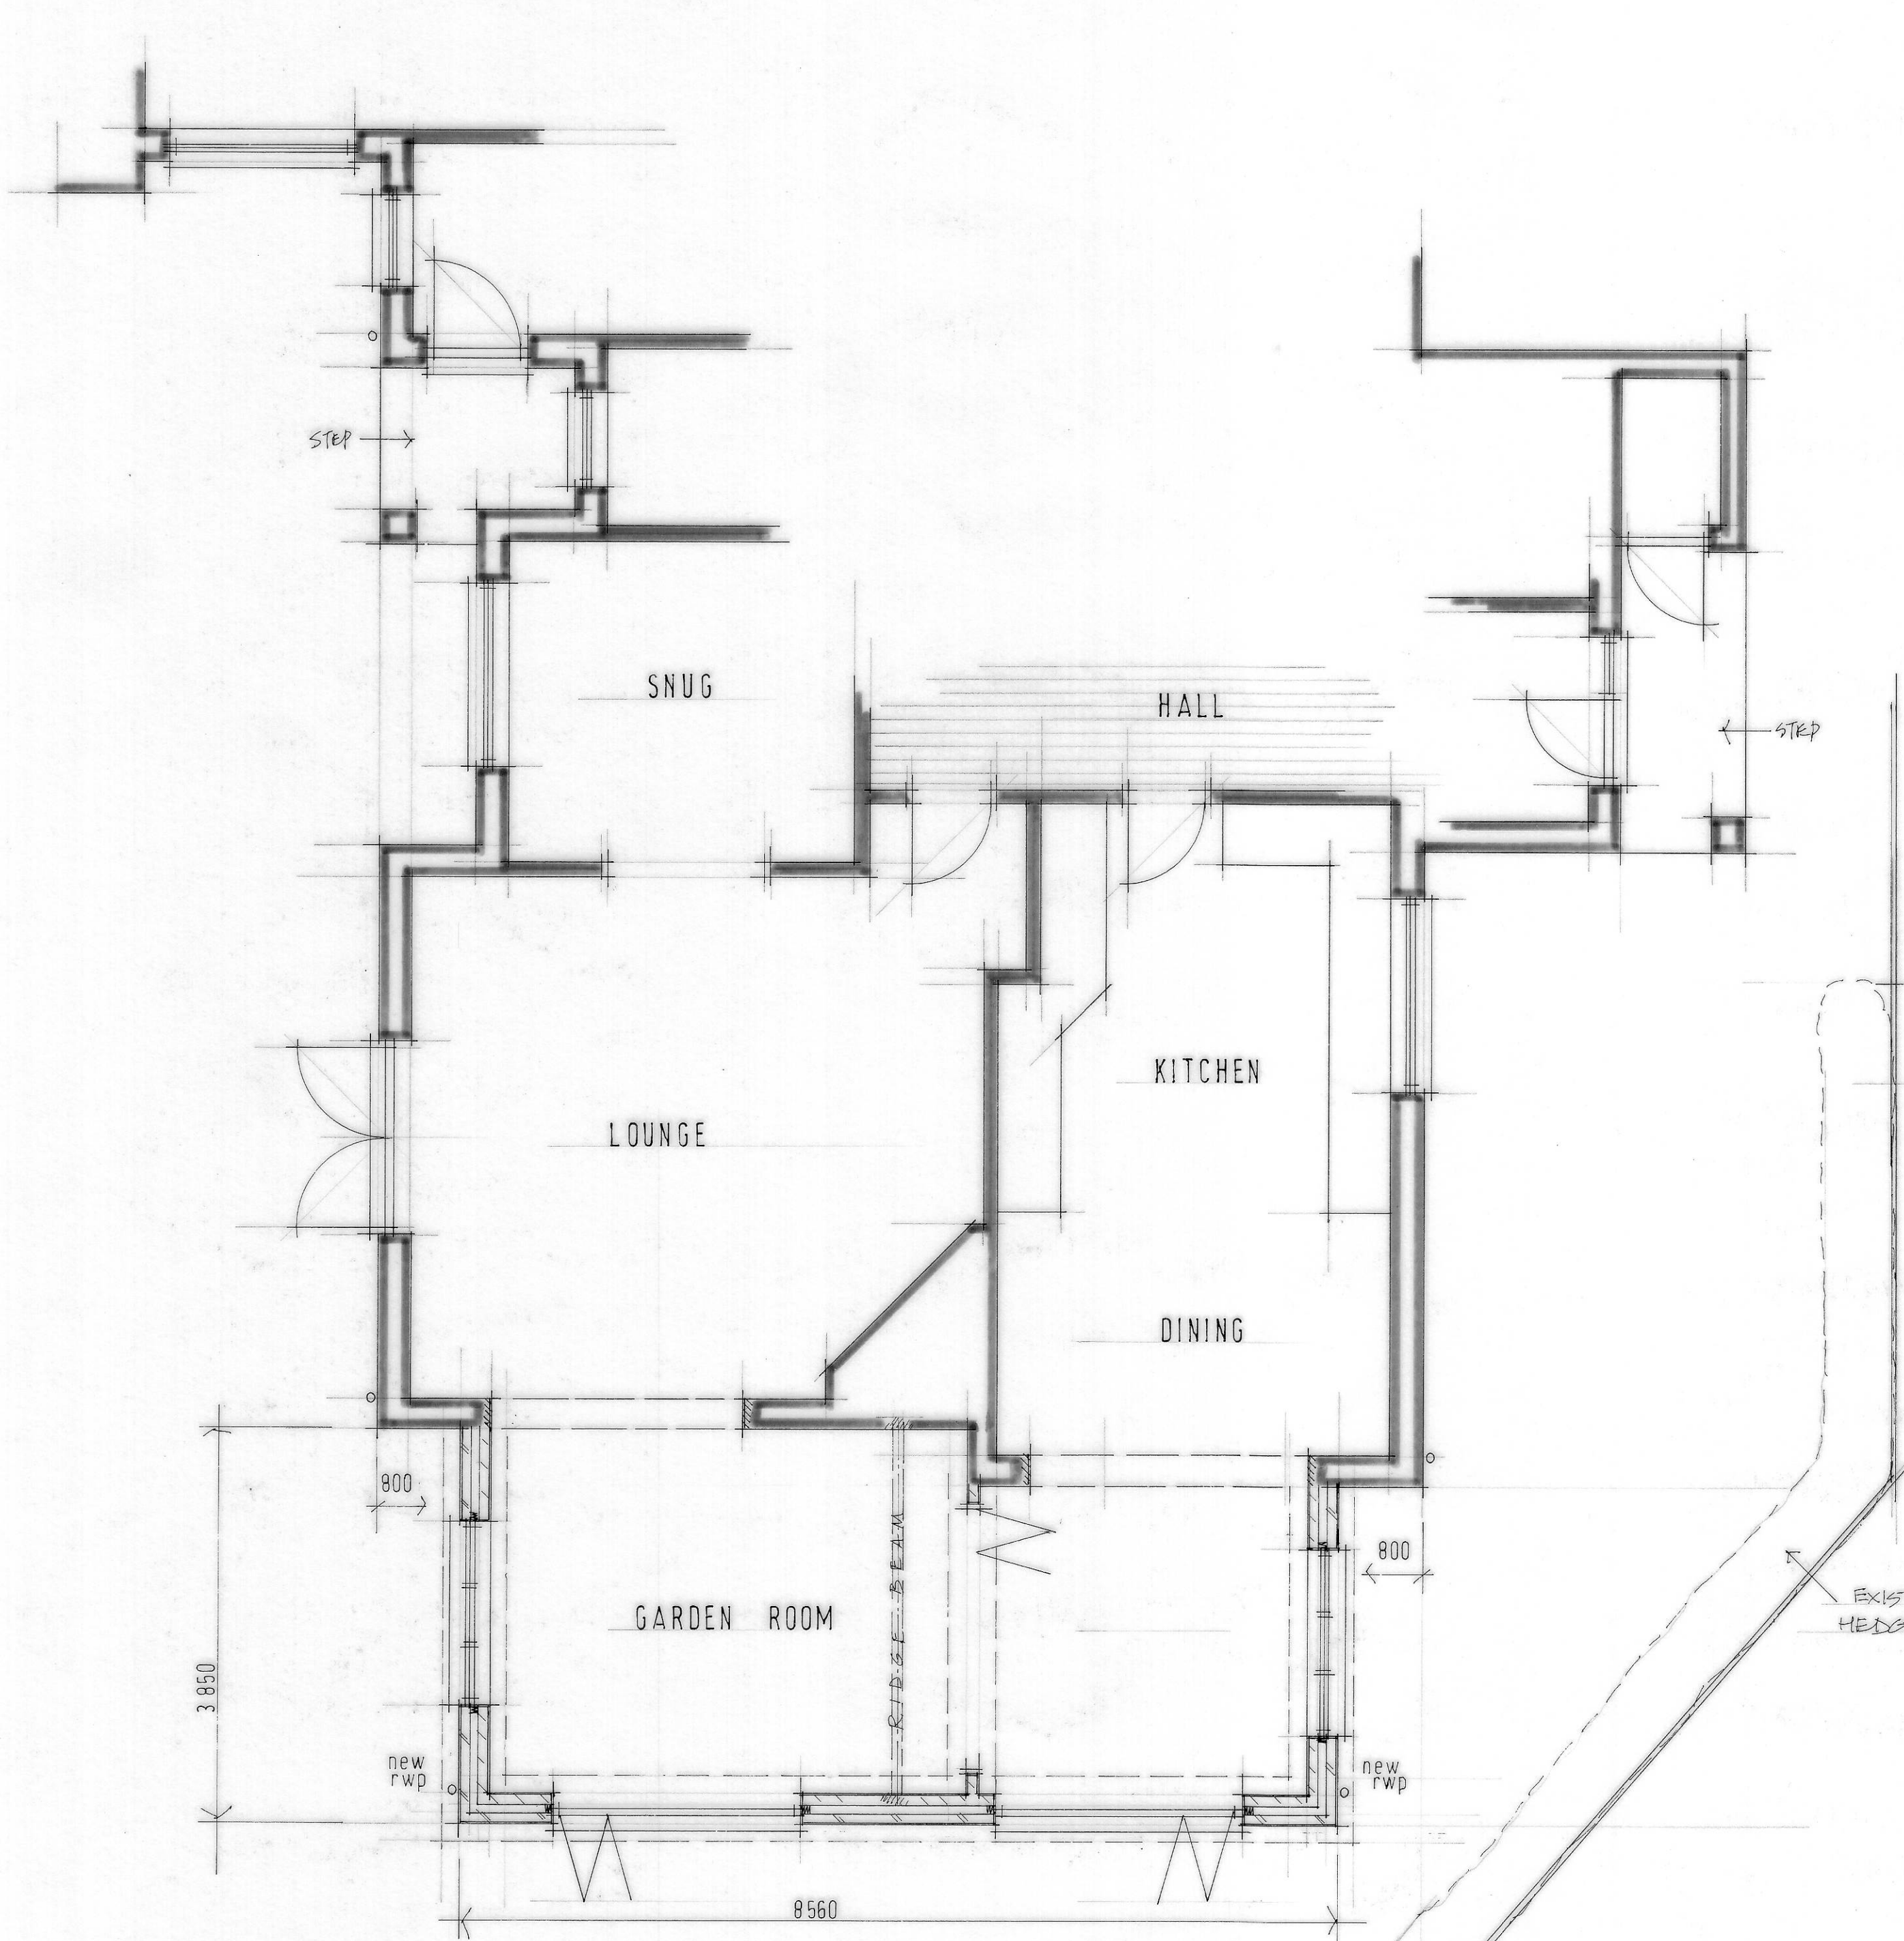

PROPOSED LAYOUT 1:50

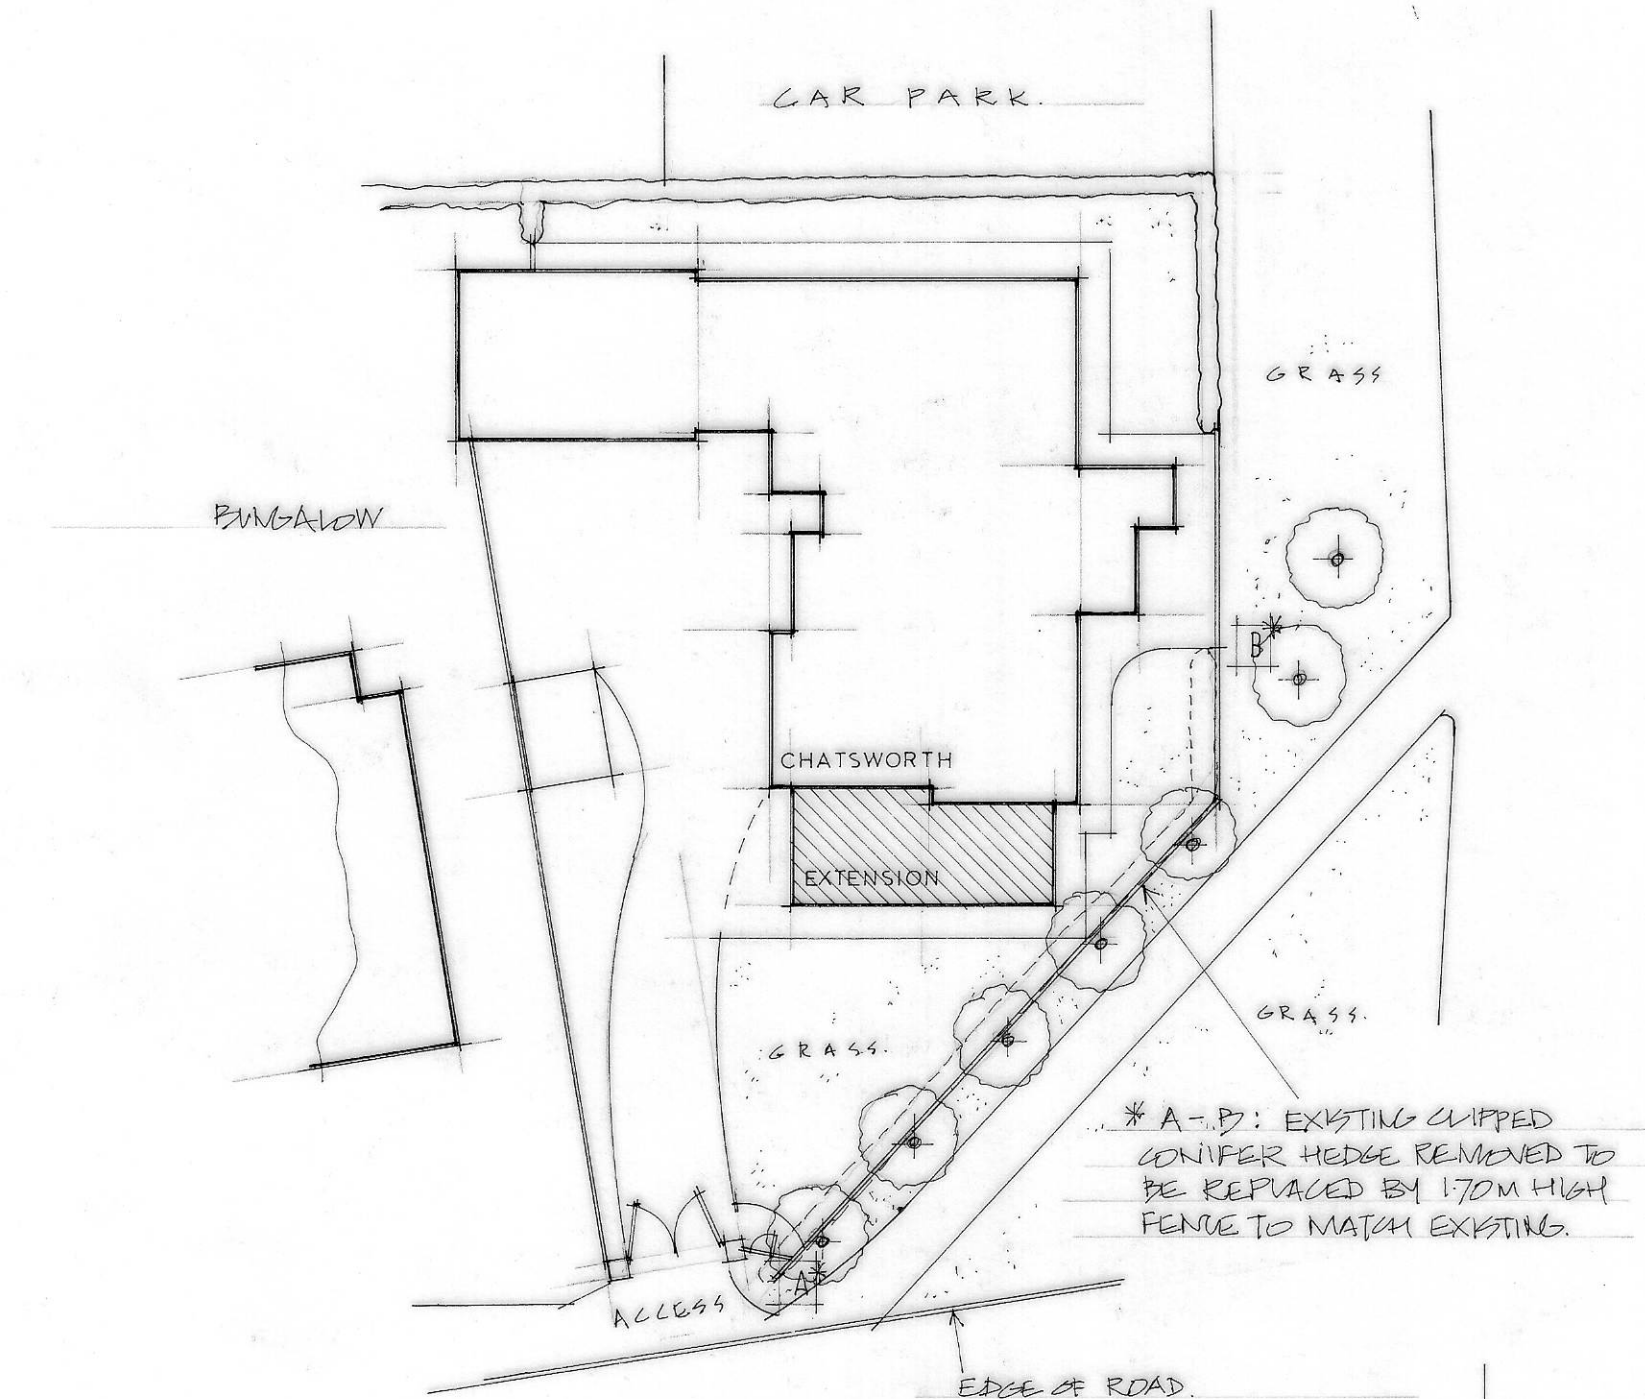

BLOCK PLAN 1:250

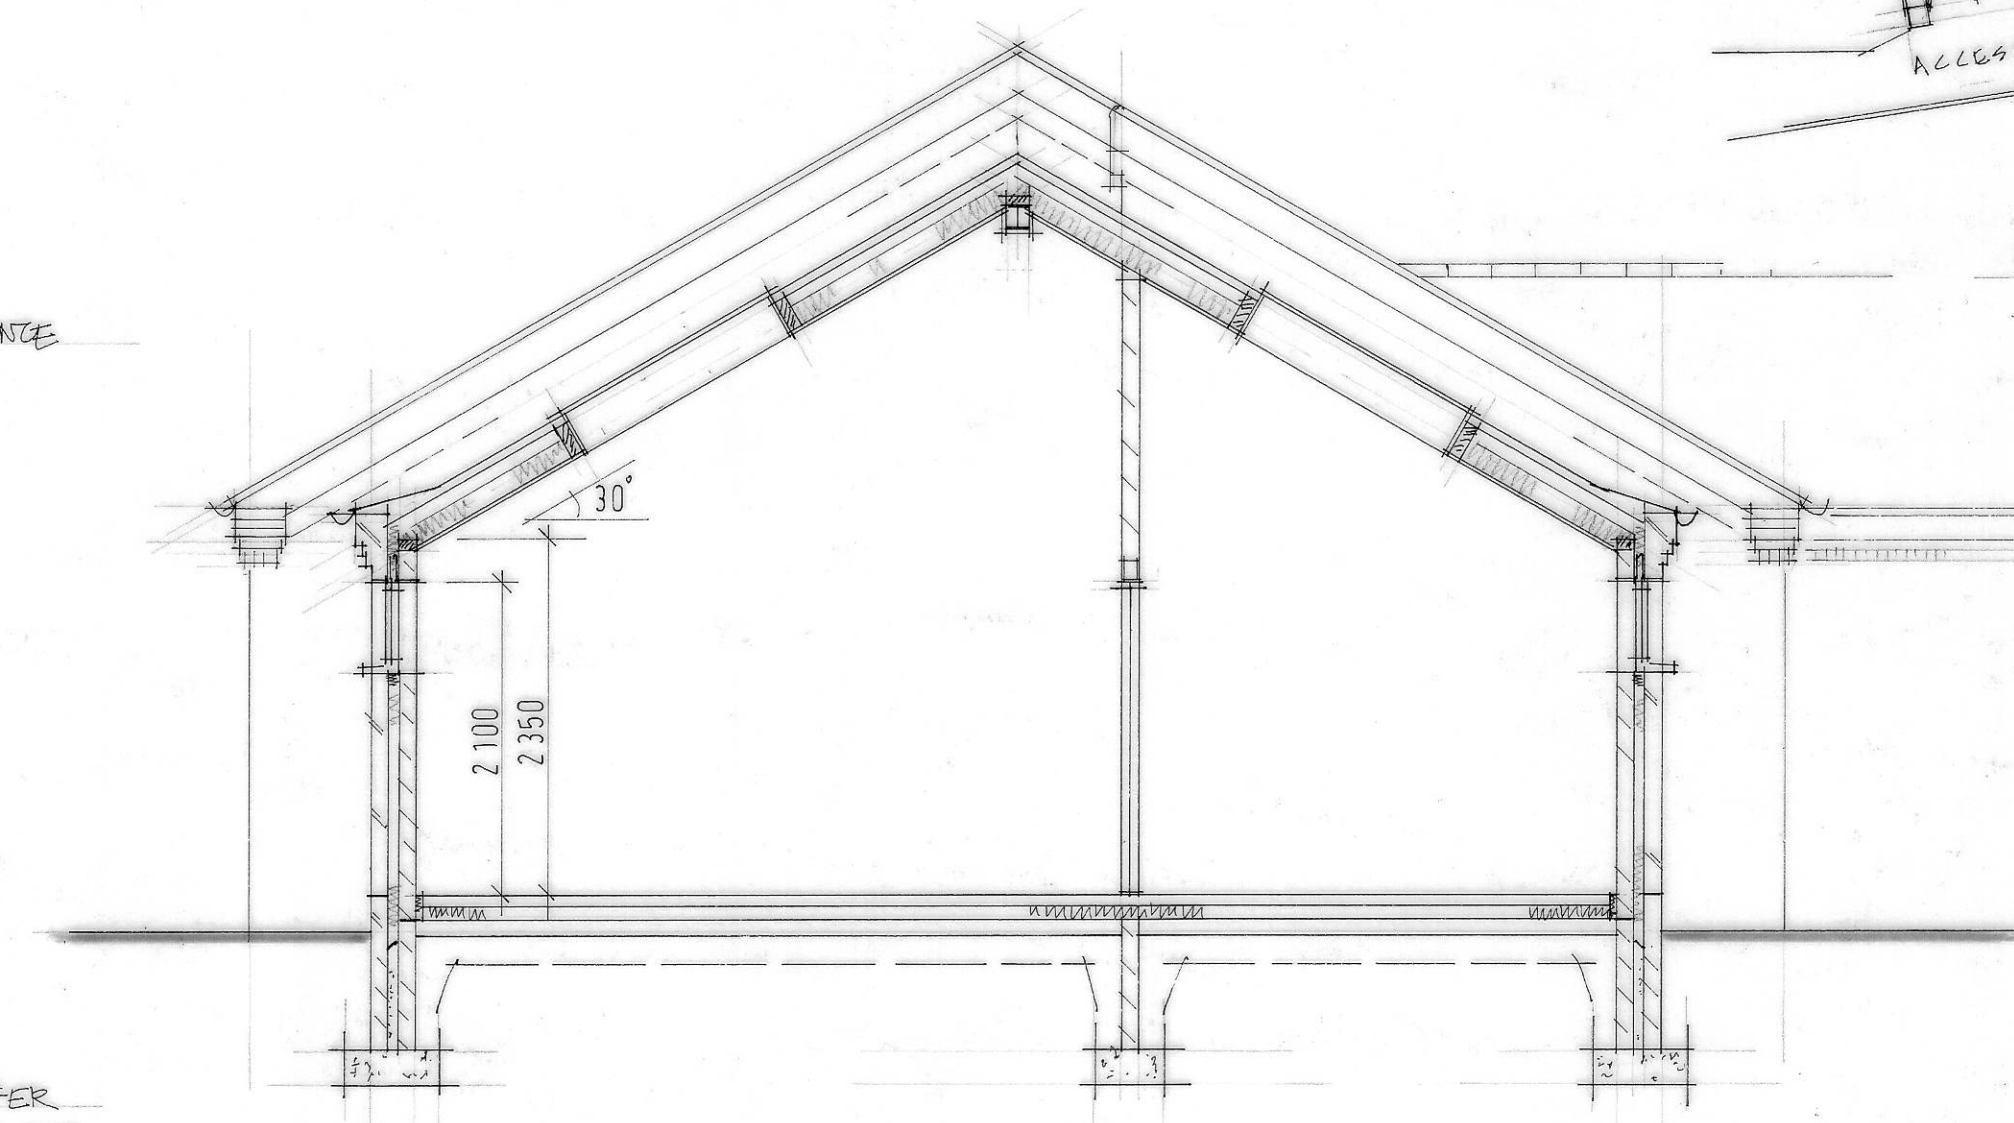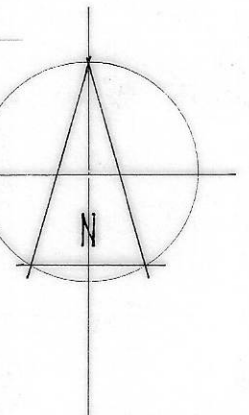

SECTION