
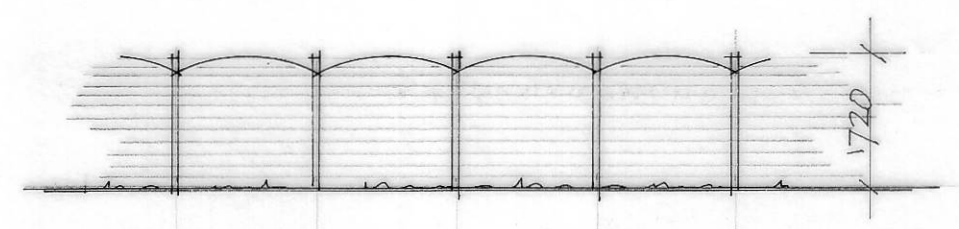


CHATSWORTH, ALFORD ROAD, HUTTOFT.

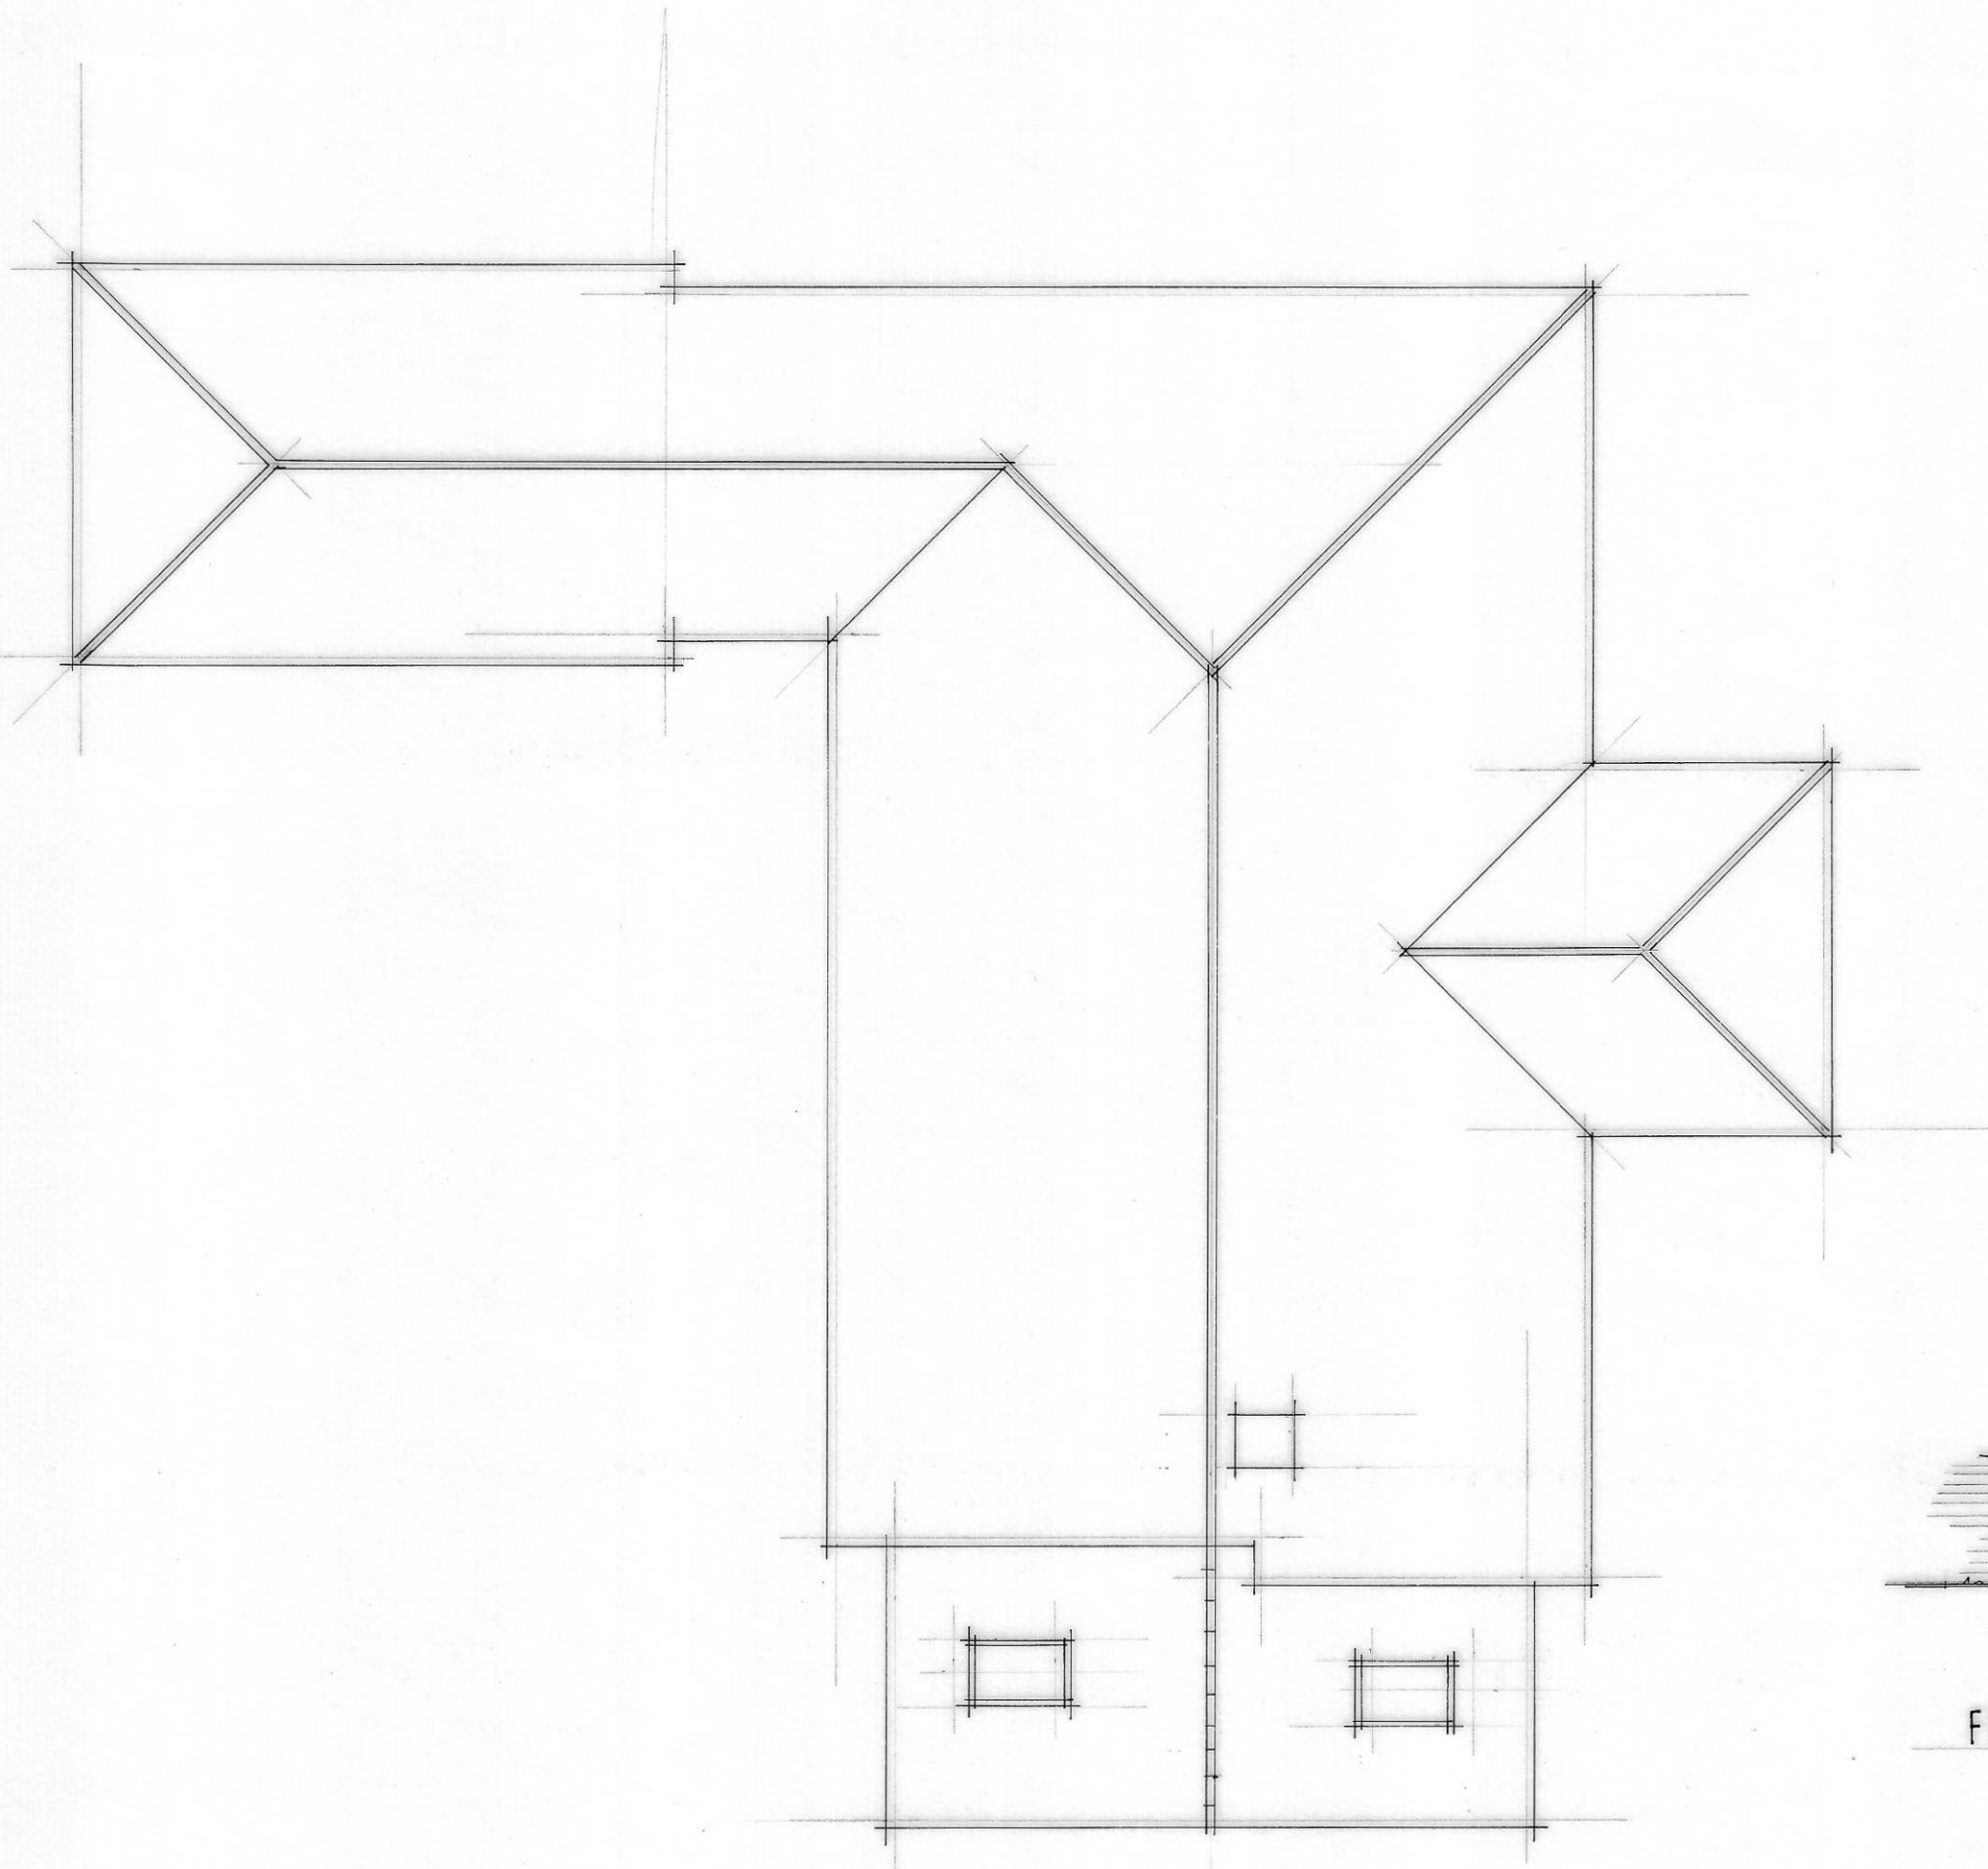

FENCE DETAIL 1:100

ROOF PLAN 1:100