




This drawing is Copyright. © and shall not be copied in any format without consent from The Drawing Board

NOTE: NO DIMENSIONS TO BE SCALED FROM THIS DRAWING. ALL DIMENSIONS TO BE CHECKED ON SITE. Whilst every care has been taken in the production of this drawing based on information extracted from site, we do not accept responsibility for any errors discovered.

This drawing is for the sole purpose of forming part of a Planning/Listed Building &/or Building Regulation Application and for obtaining approximate quotations from contractors. This drawing does not show all elements that would be required to complete the building process. It is the contractors responsibility to ensure all work is carried out strictly in accordance with the latest building Regulations/Codes of Practice & that all inspections are carried out by the Local Authority and approvals issued with the relevant completion certificates handed to the Client.

No work to commence until assessment and approval of Party Wall Act with neighbouring/adjoining properties.

Rev.

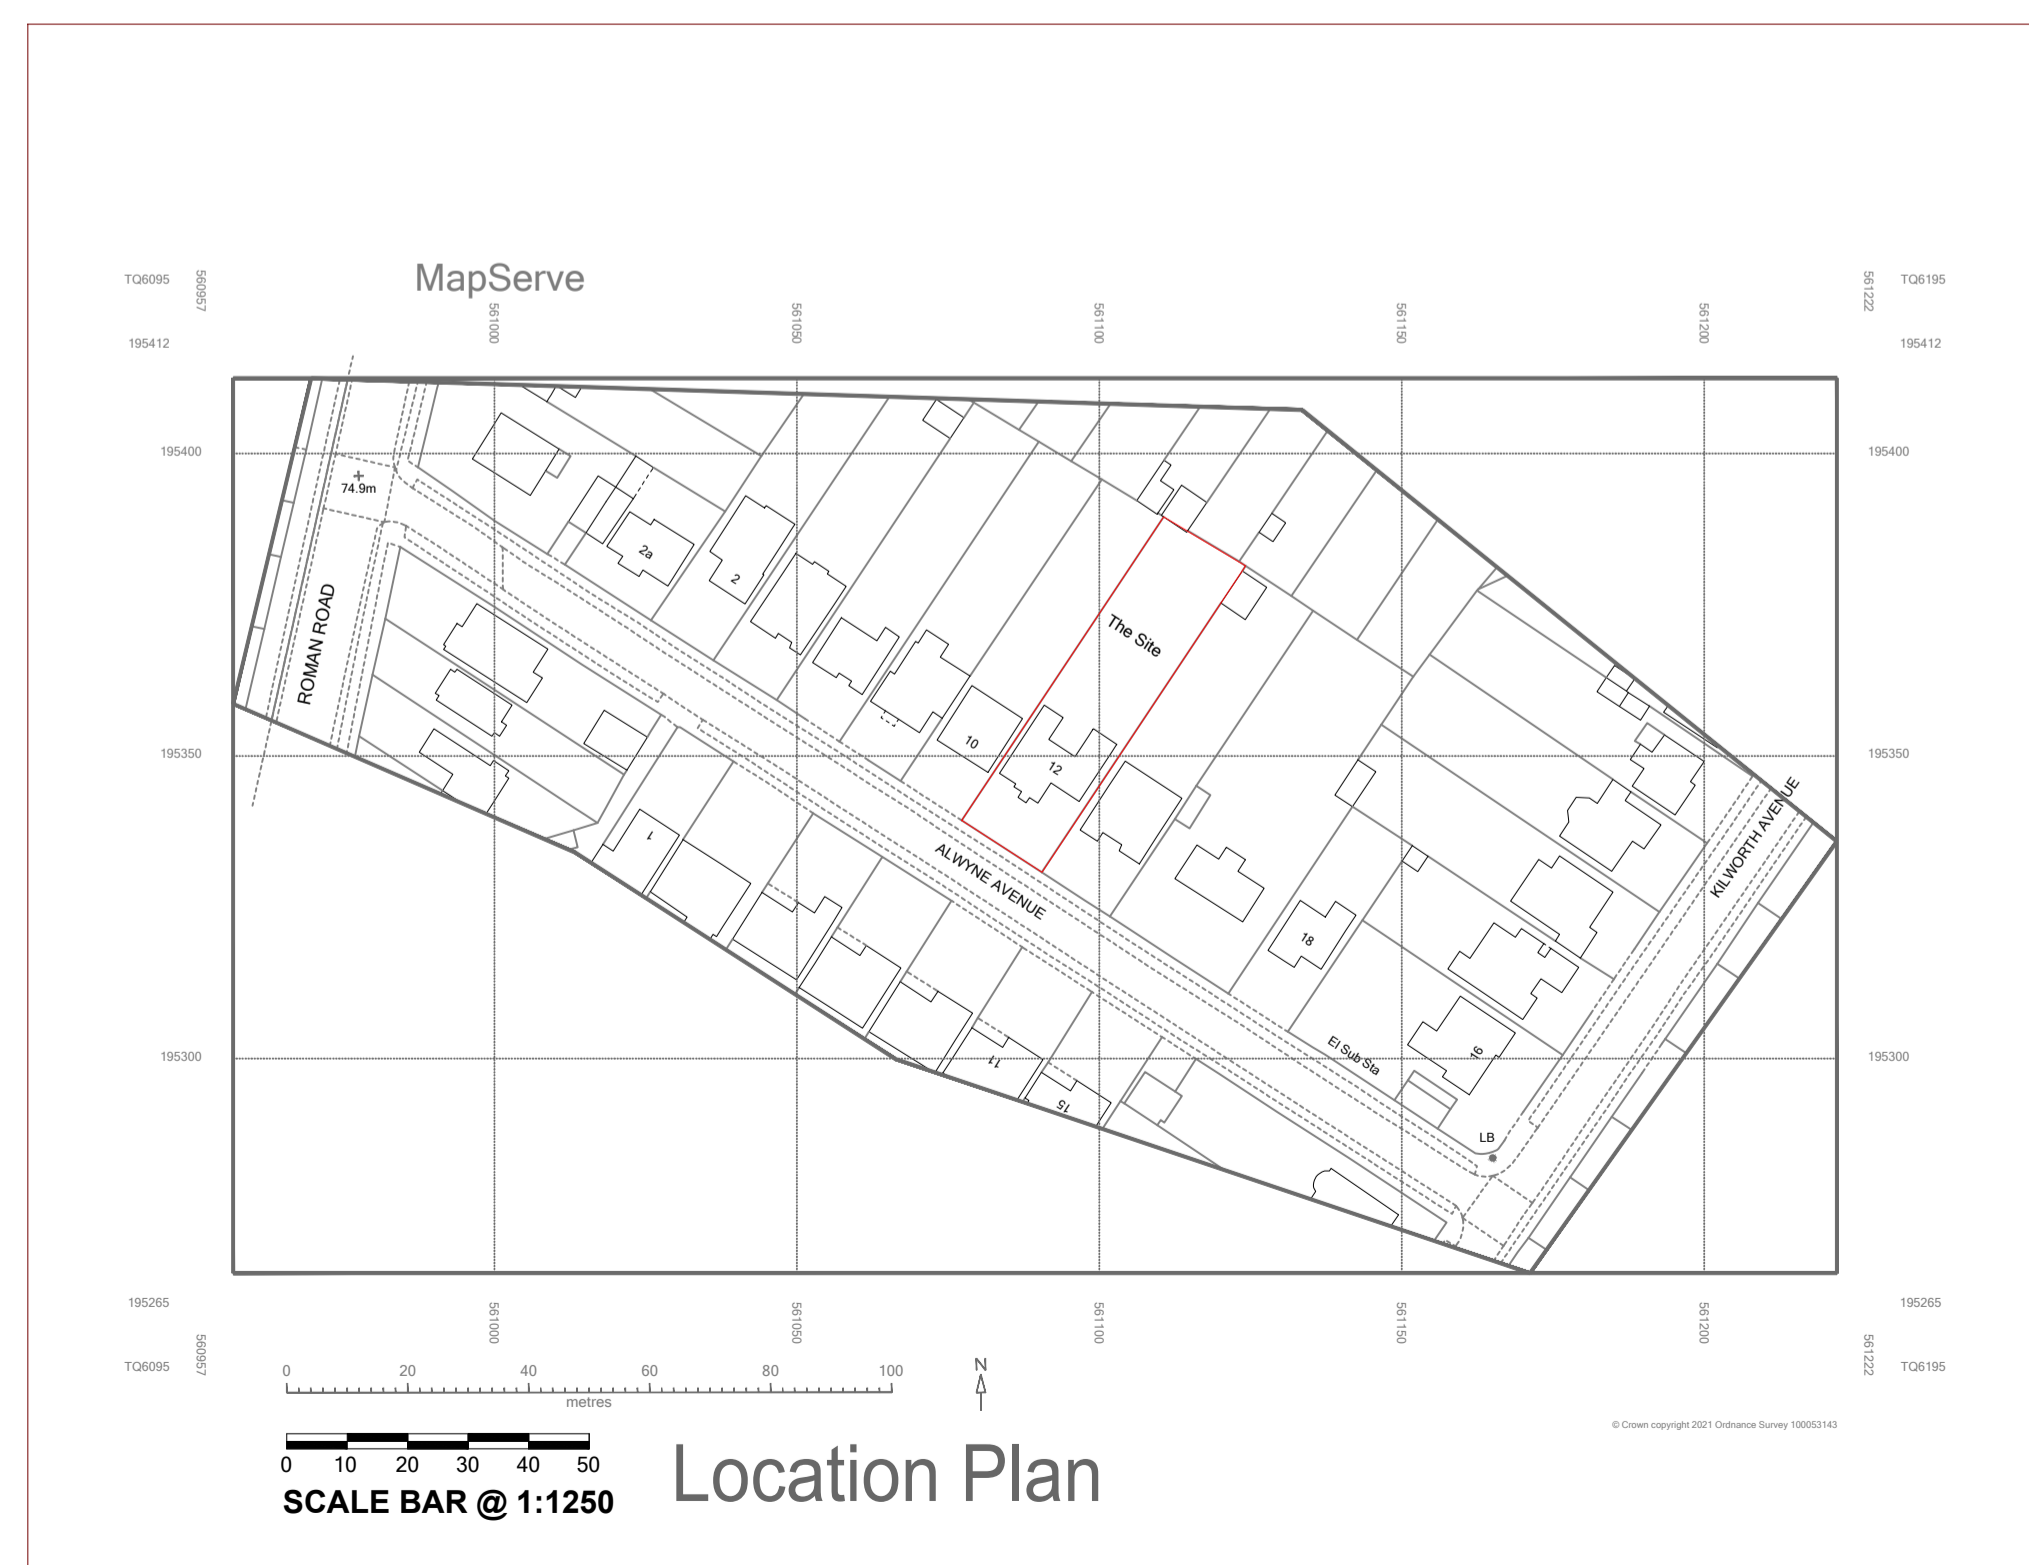

@ the drawing board

Client
Mr. & Mrs. S. Yau

Drawing (sheet is A1 size)

Location & BlockPlans

Scale **1250 & 500** Date **Jan 2021**

Drawn **m.s** Authorised

No. **779-03**

Rev.

Miles Steeden
@ the drawing board
The Red House
Bury Road
Lawshall
Bury St Edmunds
Suffolk
IP29 4PH
Telephone
01284 830427
Mobile
07889 196679
Miles.steeden@hotmail.co.uk